


LEGEND / NOTES

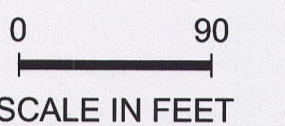


REVISIONS

#	DESCRIPTION	DATE	BY	APPROVED
1				

DATE	FEBRUARY 2013
PROJECT	386200
TASK NUMBER	-
DRAWN BY	-
PROJECT ENGINEER	-
CHECKED BY	-

C-WELLFIELD  
CROSS SECTION C-C'

SHEET NUMBER: PLATE 4	REVISION NUMBER: 0
PREPARED BY: 	
PREPARED FOR: 	

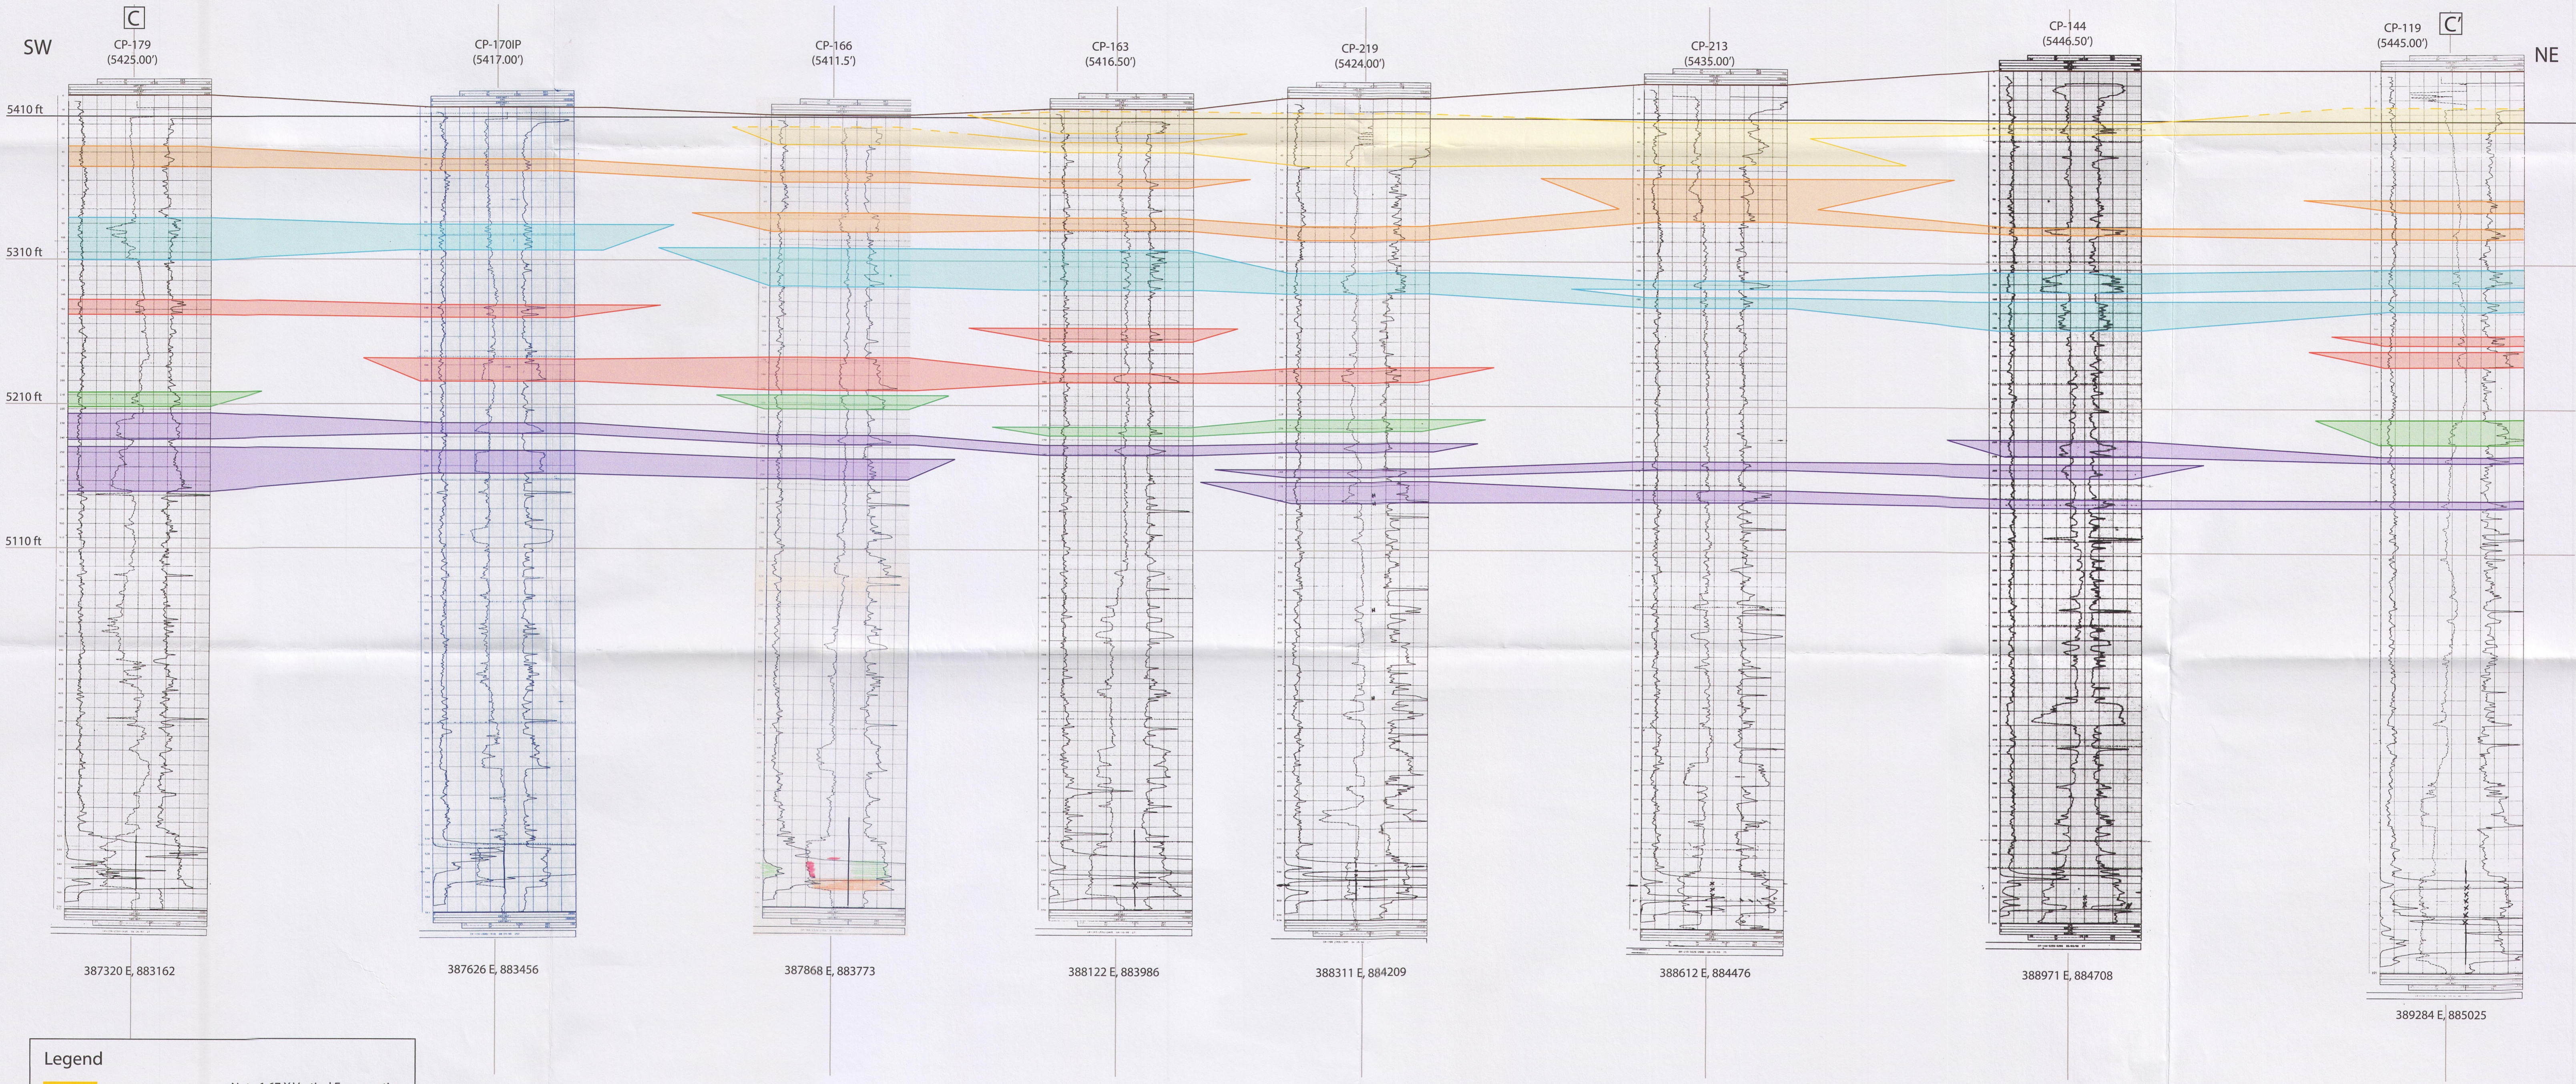

**Legend**

- 150 Sand
- 140 Sand
- 130 Sand
- 120 Sand
- 110 Sand
- 100 Sand
- Ground Surface

\* Note 1.67 X Vertical Exaggeration  
— Elevation (ASL)

2/20/13 10:45:00 AM D:\Projects\386200\CAD\CrossSection\C-C'.dwg