


LEGEND / NOTES

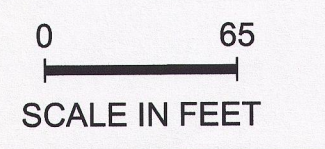

REVISIONS

#	DESCRIPTION	DATE	BY	APPROVED
1				


DATE	FEBRUARY 2013
PROJECT	386200
TASK NUMBER	-
DRAWN BY	-
PROJECT ENGINEER	-
CHECKED BY	-

**E-WELLFIELD  
CROSS SECTION A-A'**

SHEET NUMBER: PLATE 5	REVISION NUMBER: 0
--------------------------	-----------------------

PREPARED BY:

PREPARED FOR:

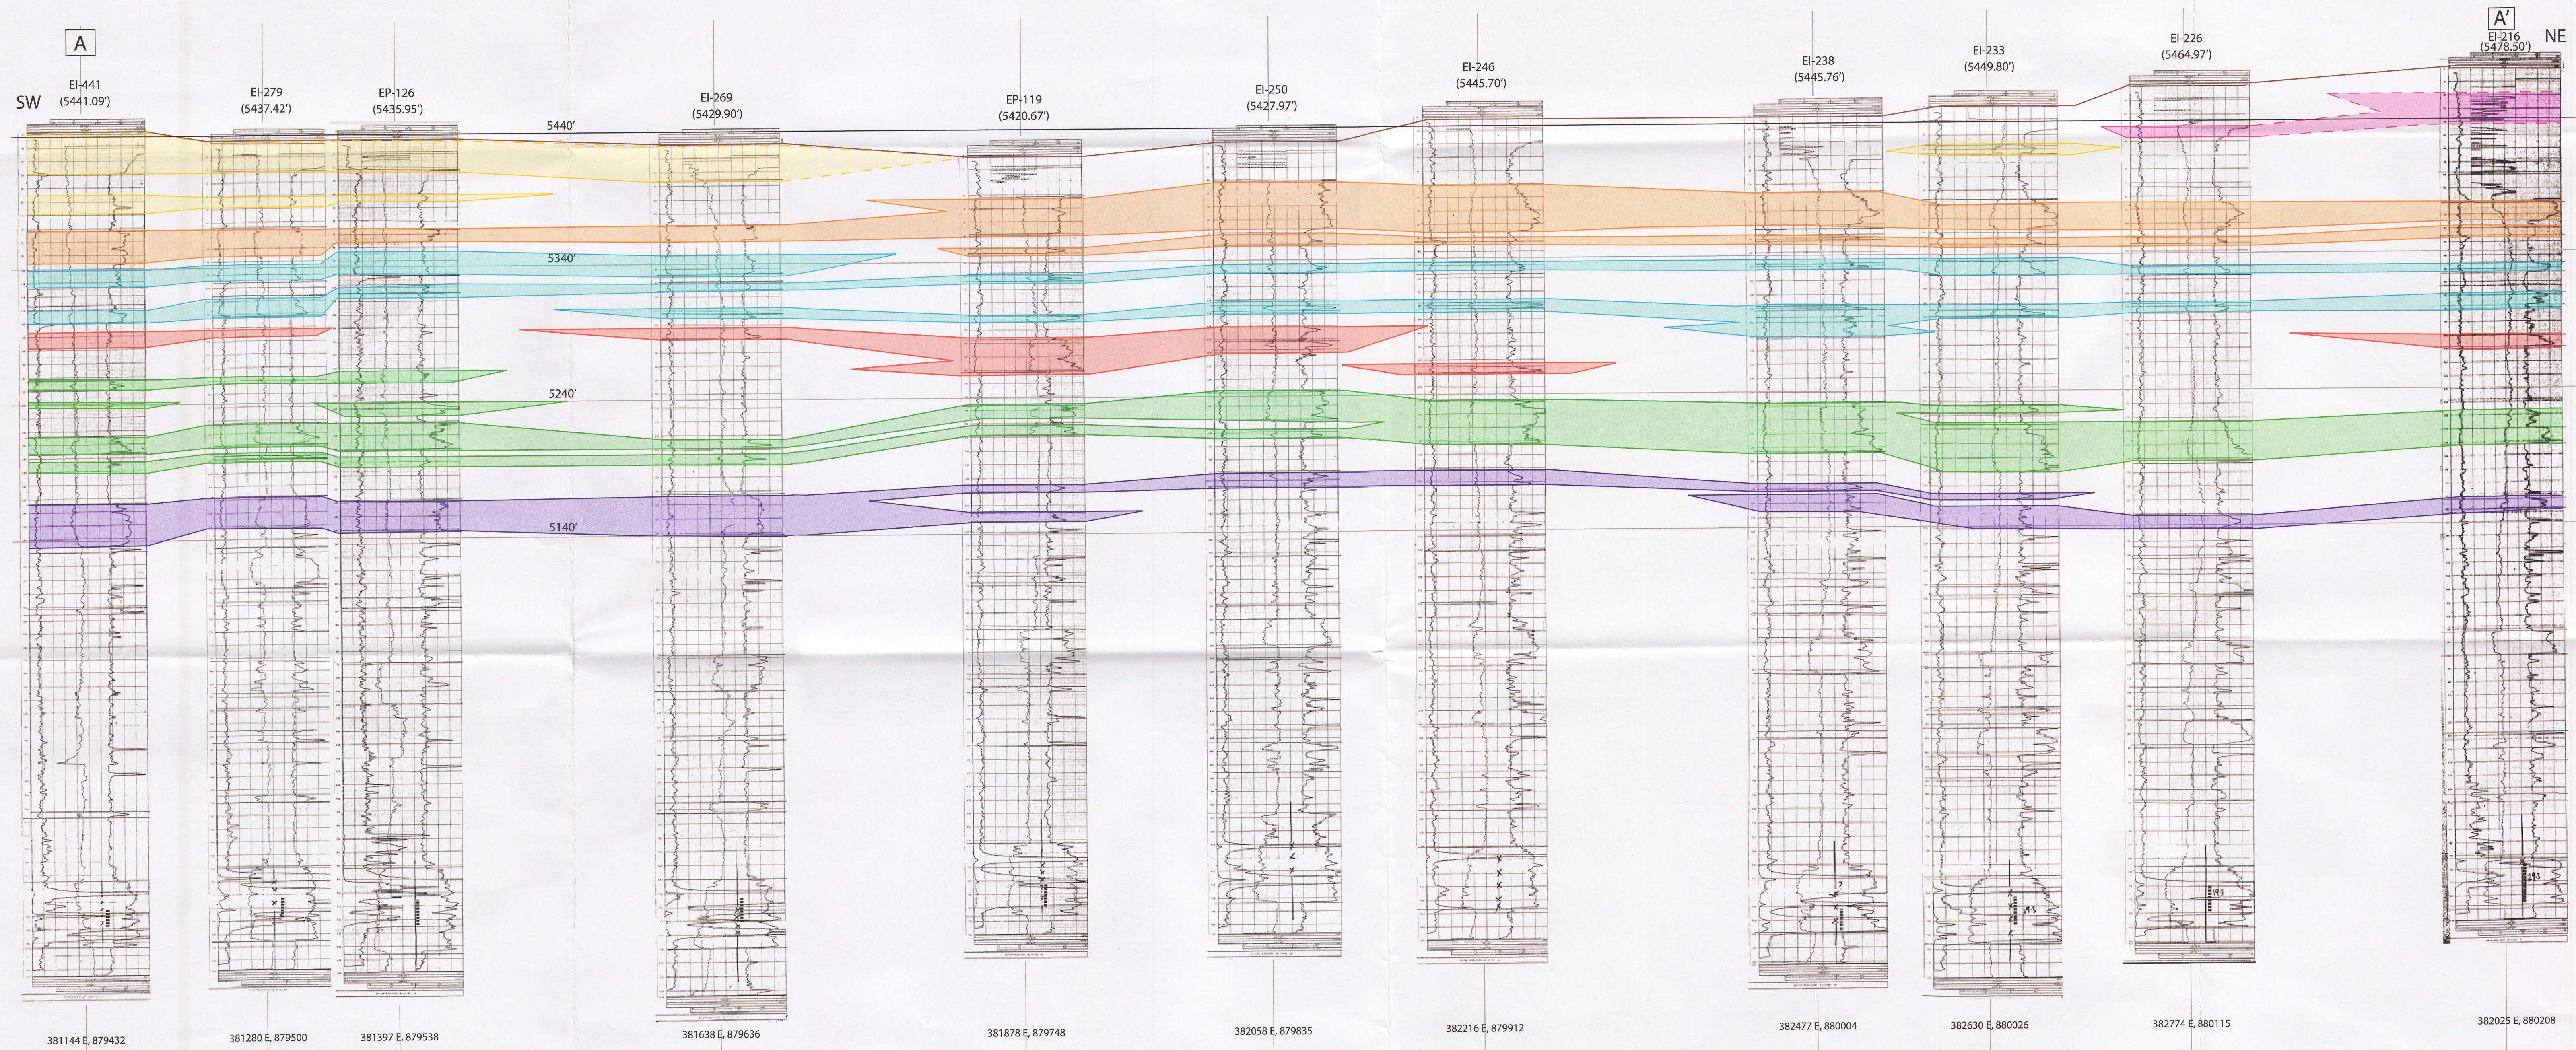

**Legend**

- 160 Sand
- 150 Sand
- 140 Sand
- 130 Sand
- 120 Sand
- 110 Sand
- 100 Sand
- Ground Surface

\* Note 1.12 X Vertical Exaggeration  
— Elevation (ASL)

D05