


LEGEND / NOTES

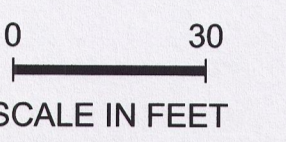


REVISIONS

#	DESCRIPTION	DATE	BY	REASON
1				

DATE	FEBRUARY 2013
PROJECT	386200
TASK NUMBER	-
DRAWN BY	-
PROJECT ENGINEER	-
CHECKED BY	-

E-WELLFIELD CROSS SECTION C-C'

SHEET NUMBER: PLATE 7	REVISION NUMBER: 0
PREPARED BY: 	
PREPARED FOR: 	

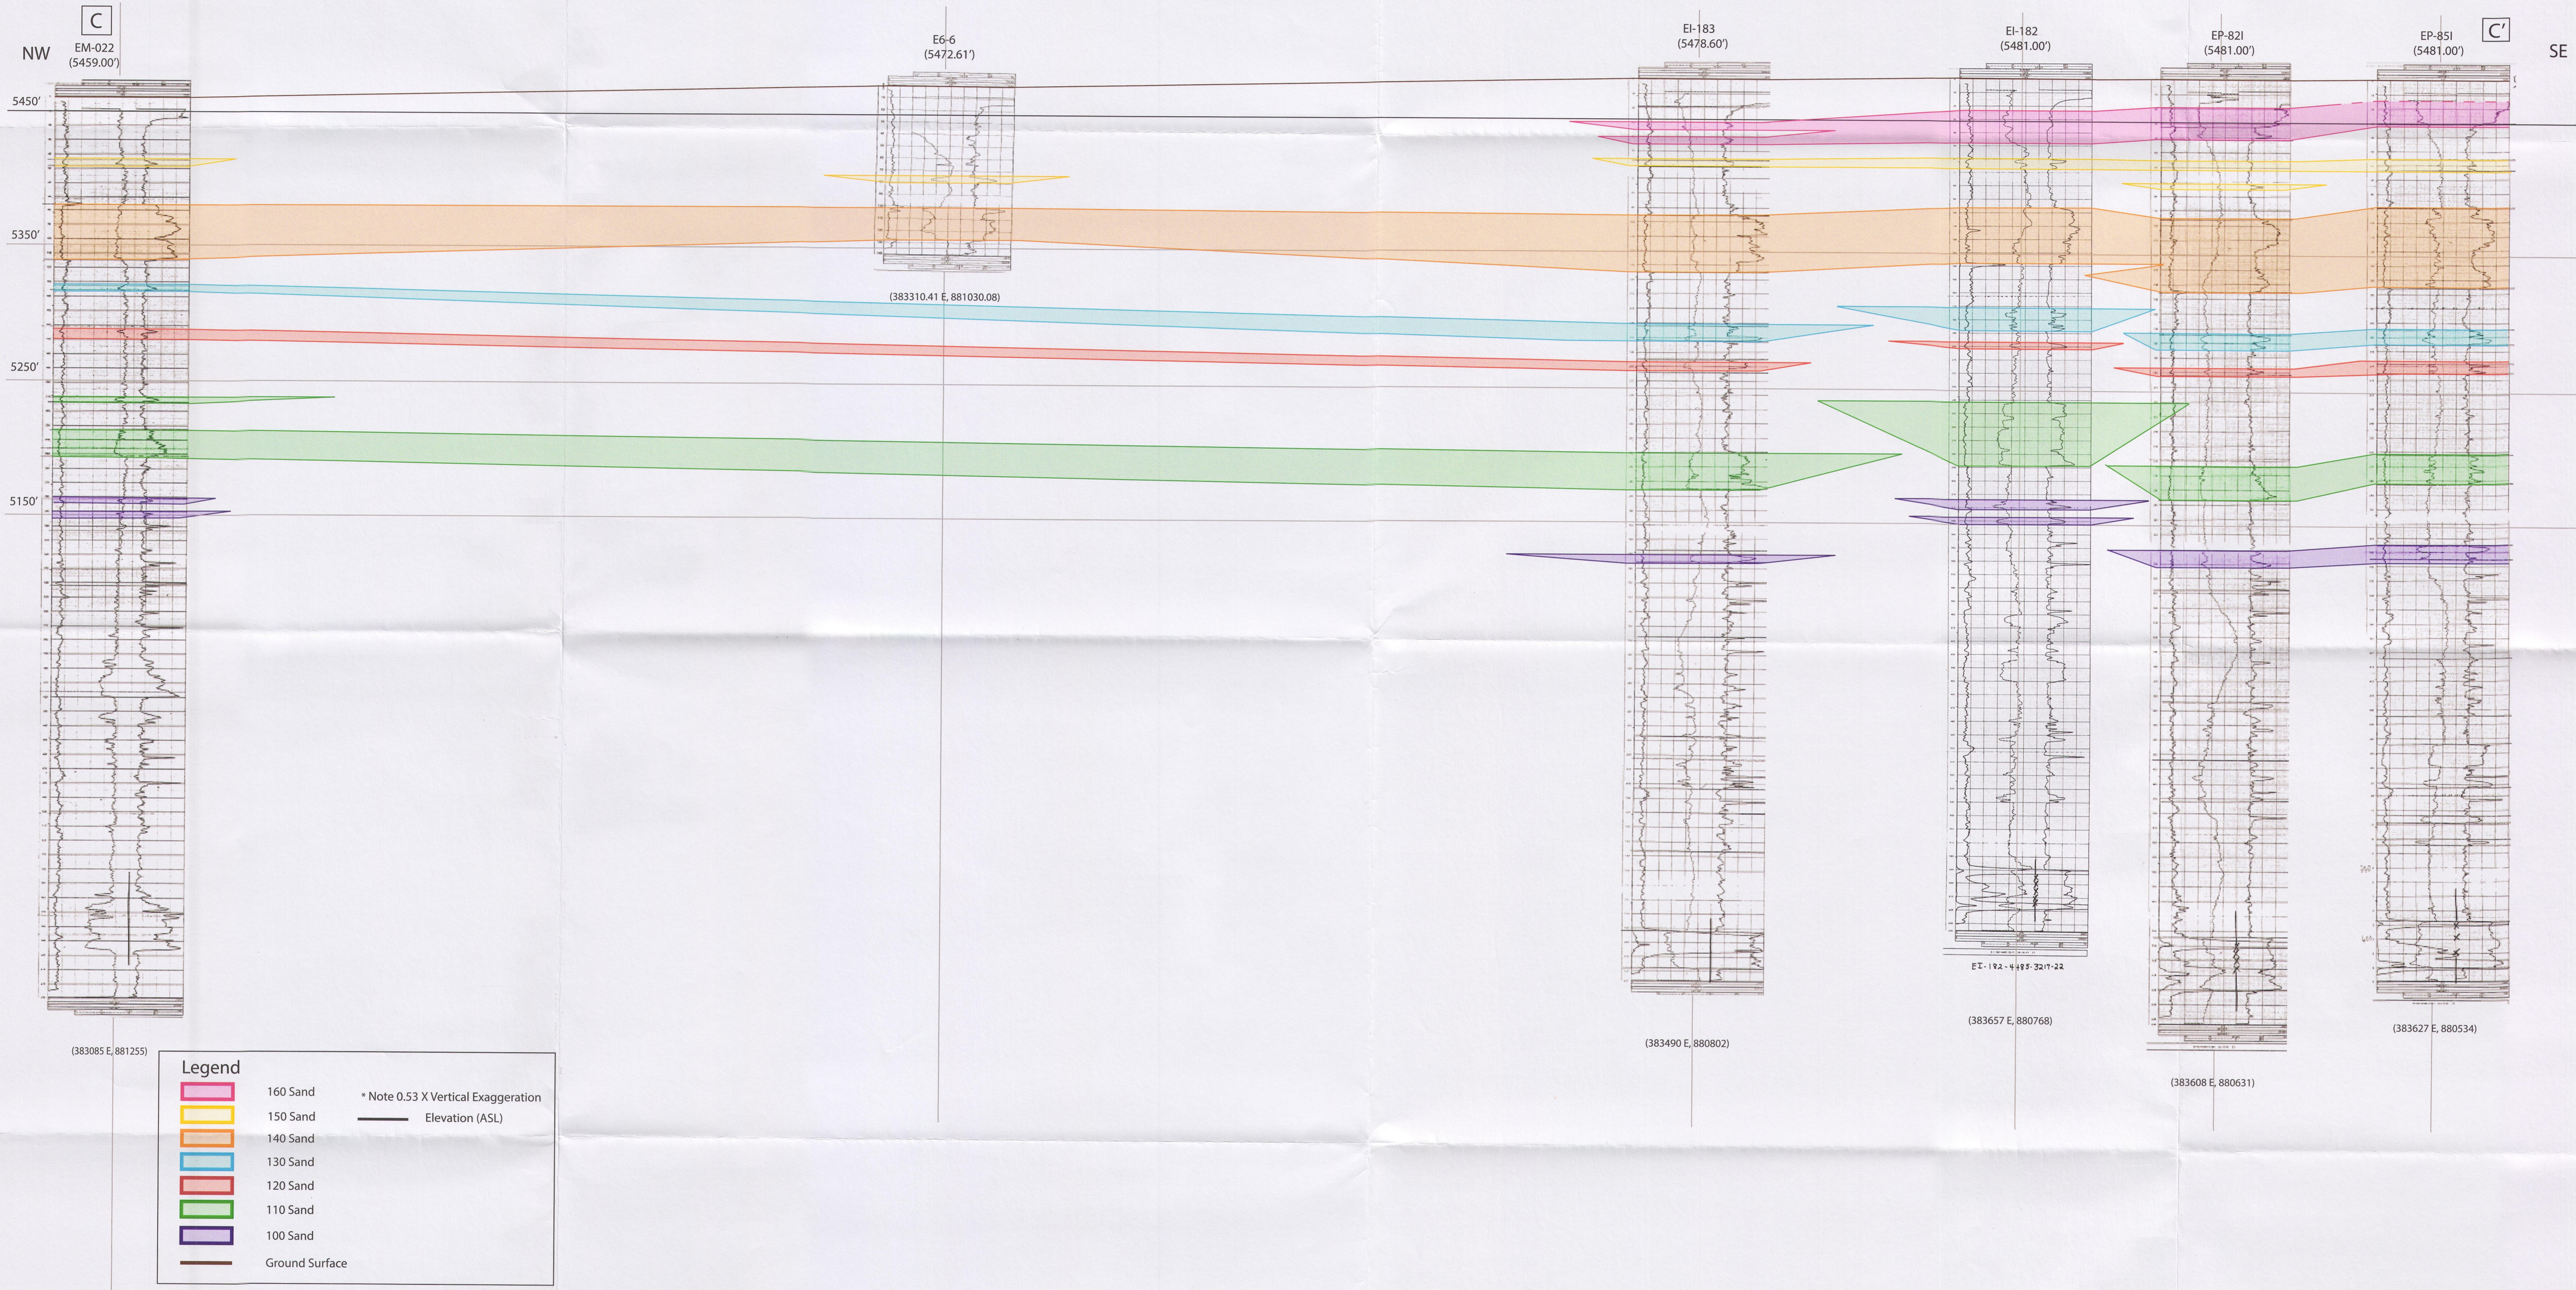

Legend

- 160 Sand
- 150 Sand
- 140 Sand
- 130 Sand
- 120 Sand
- 110 Sand
- 100 Sand
- Ground Surface

* Note 0.53 X Vertical Exaggeration
— Elevation (ASL)

20130213 10:48:48 AM D:\Projects\386200\Drawings\Wellfield\Cross Sections\C-C'.dwg (Sheet 01) New Sheet 04(2)

107