


LEGEND / NOTES

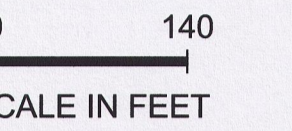

REVISIONS

#	DESCRIPTION	DATE	BY	APPROVED
1				

DATE	FEBRUARY 2013
PROJECT	386200
TASK NUMBER	-
DRAWN BY	-
PROJECT ENGINEER	-
CHECKED BY	-


F-WELLFIELD  
CROSS SECTION A-A'

SHEET NUMBER: PLATE 8	REVISION NUMBER: 0
--------------------------	-----------------------

PREPARED BY:

PREPARED FOR:

Cameco Resources

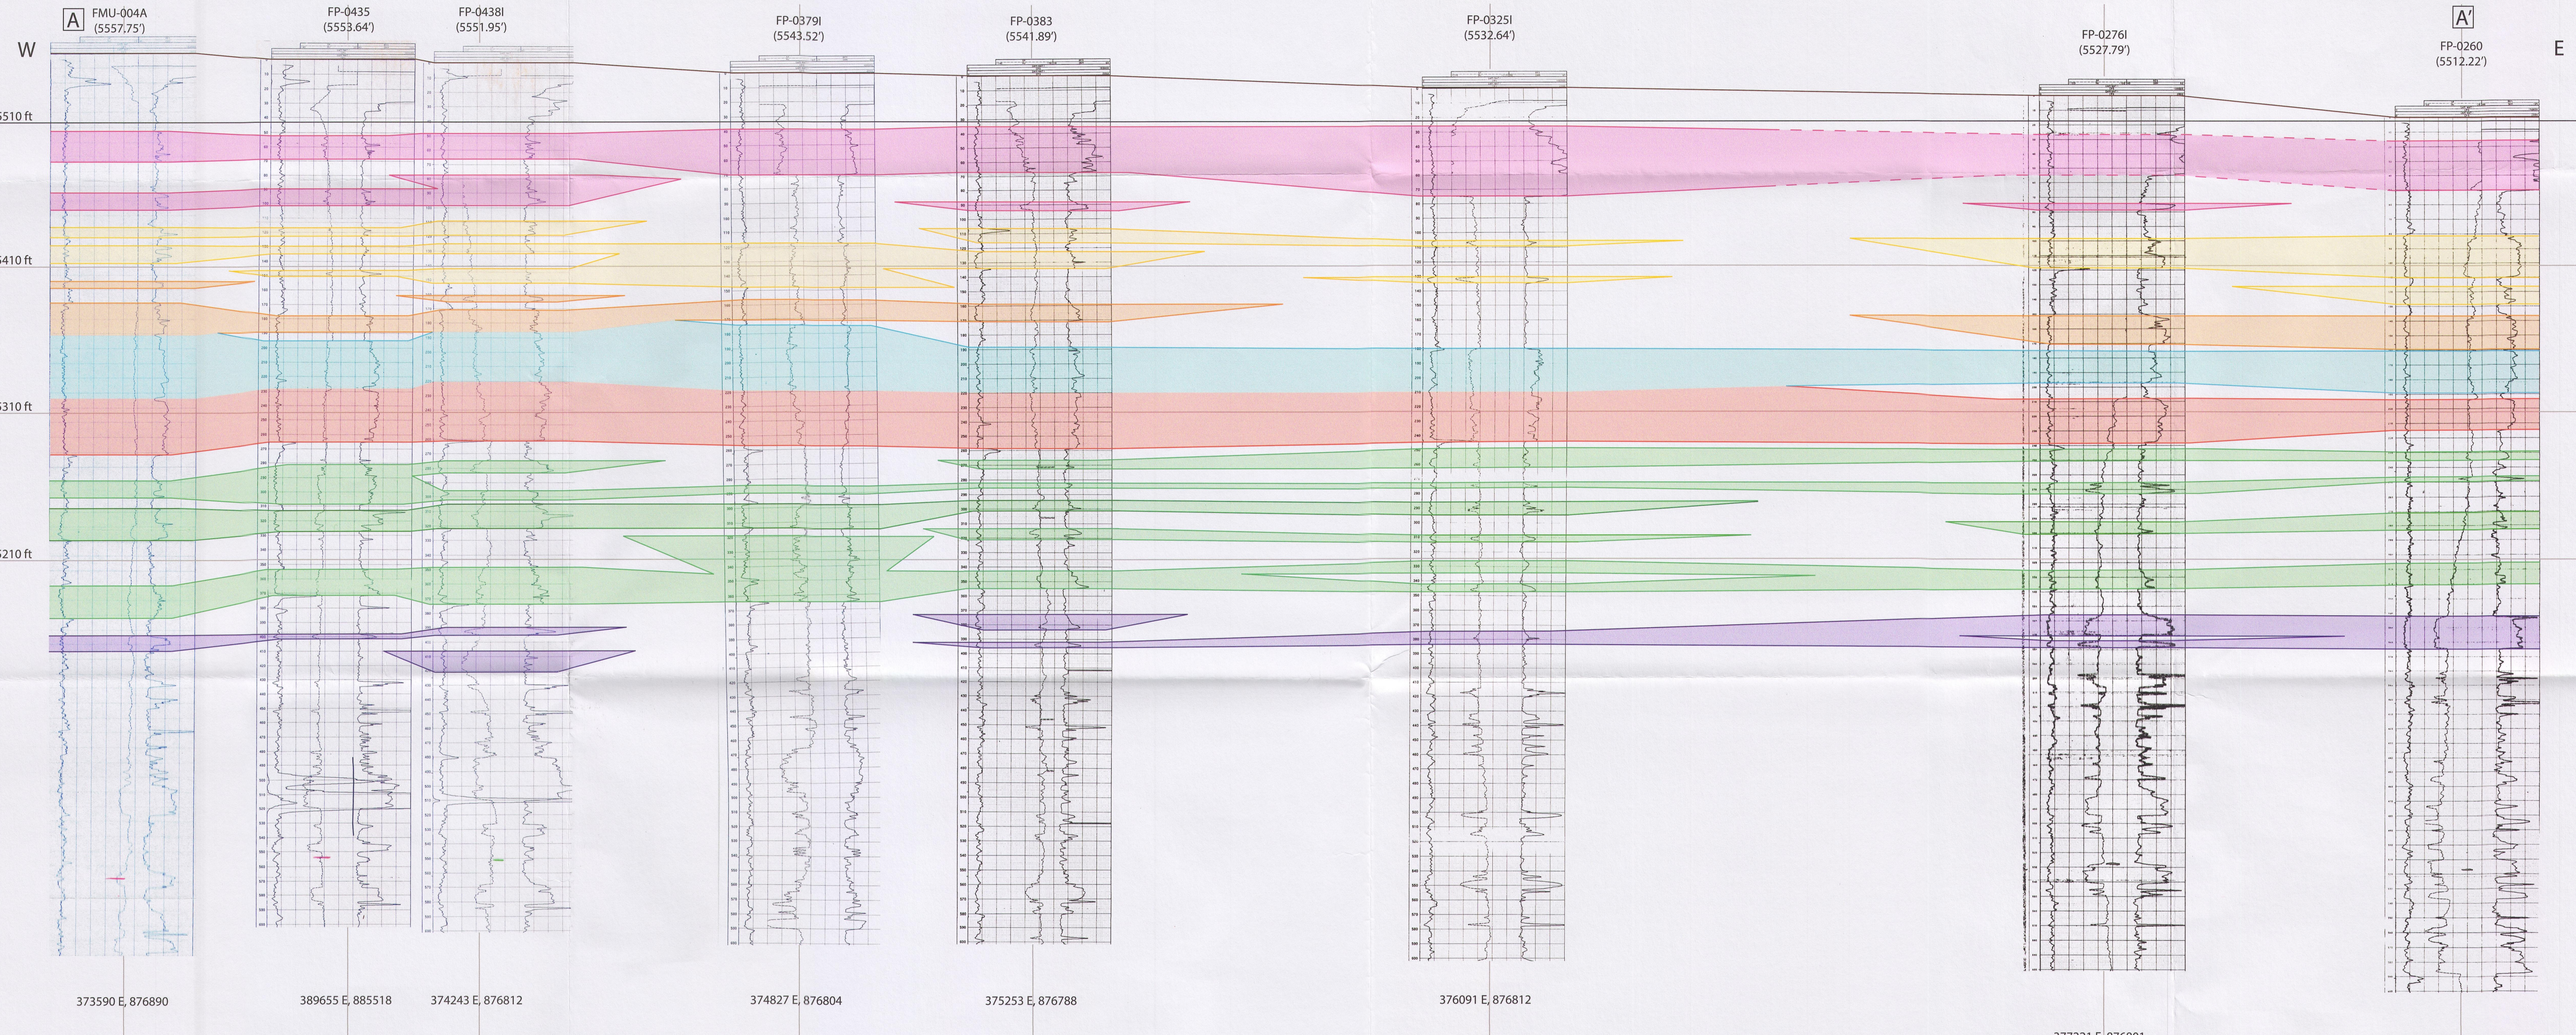

**Legend**

160 Sand	110 Sand
150 Sand	100 Sand
140 Sand	Ground Surface
140/130/120 Sand	
140/130 Sand	
130 Sand	* Note 2.65 X Vertical Exaggeration
130/120 Sand	Elevation (ASL)
120 Sand	

20130213 8:59 AM C:\Users\jg\Documents\Projects\386200\FW Wellfield Cross Section A-A'.dwg

108