


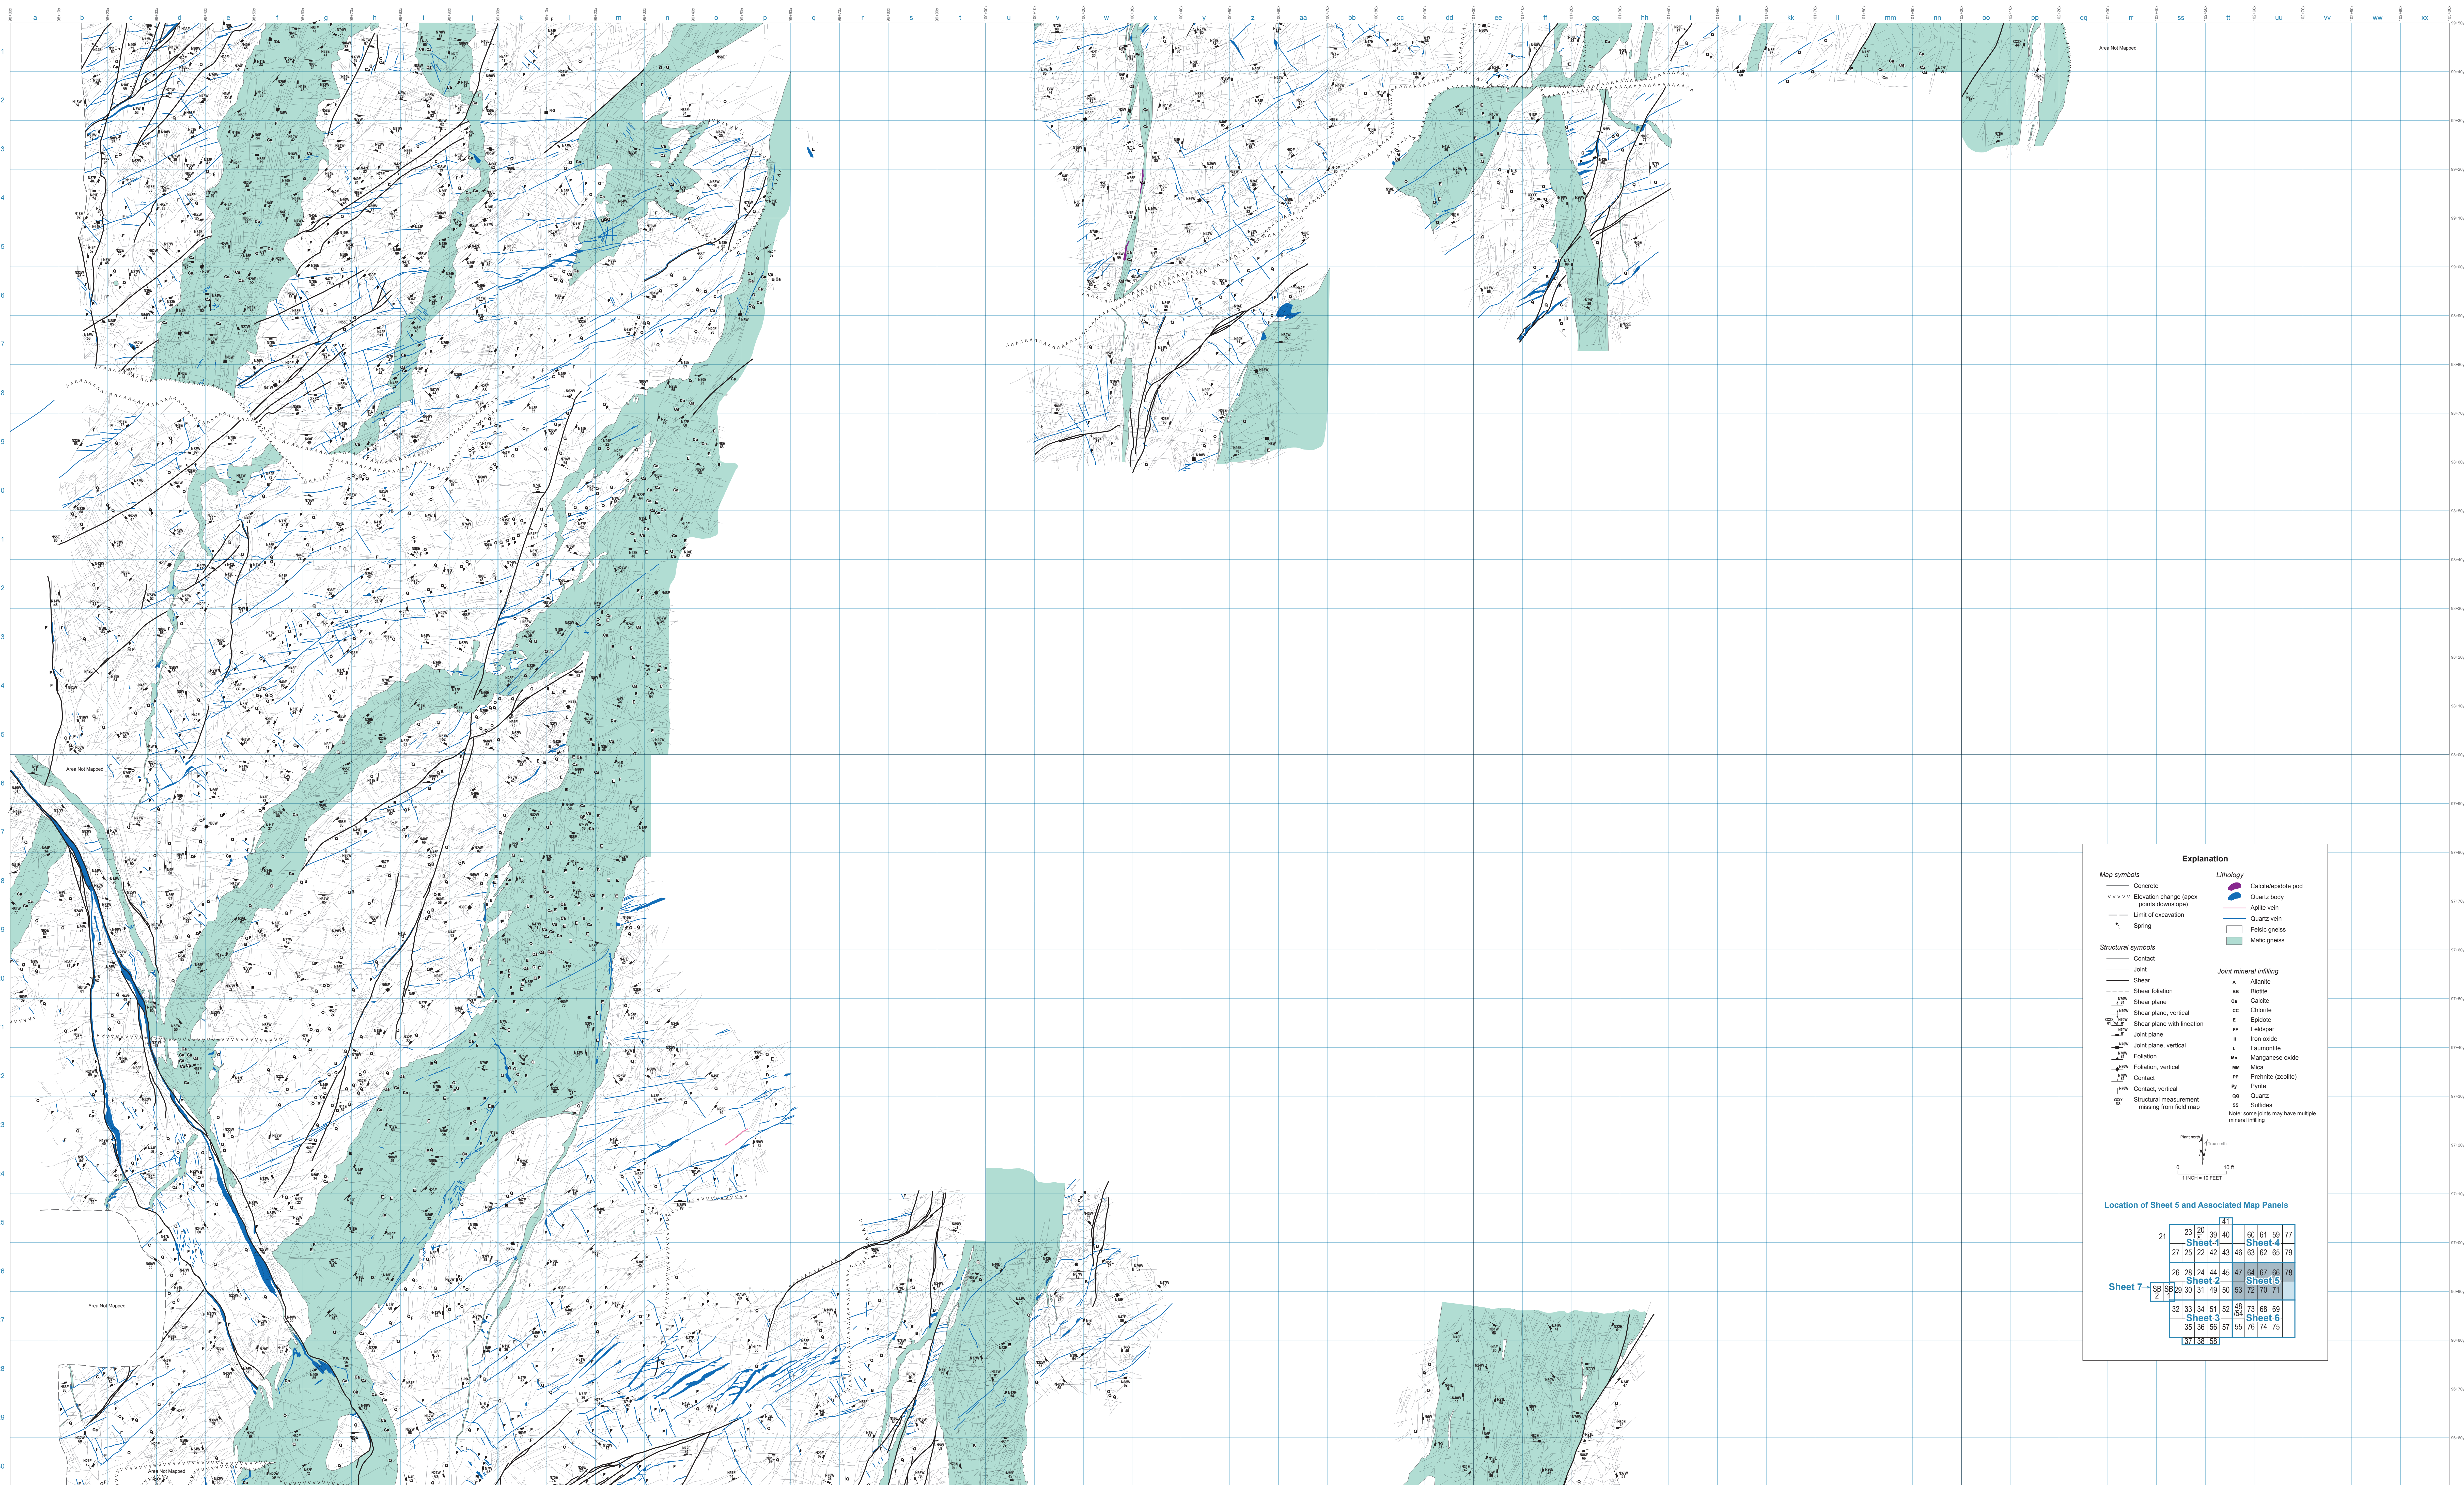

GRAPHIC/ACTIVE PROJECTS/2093/SHEET 5/2093 SHEET 5 REV 0 A, 3 FEB 11, RZ

PREPARED BY: *AWL* DATE: 12/17/10  
REVIEWED BY: *AWL* DATE: 12/22/10  
ACCEPTED BY: *AWL* DATE: 12/28/10