


Figure 2.3-1—U.S. EPR Release Points and Control Room Air Intakes

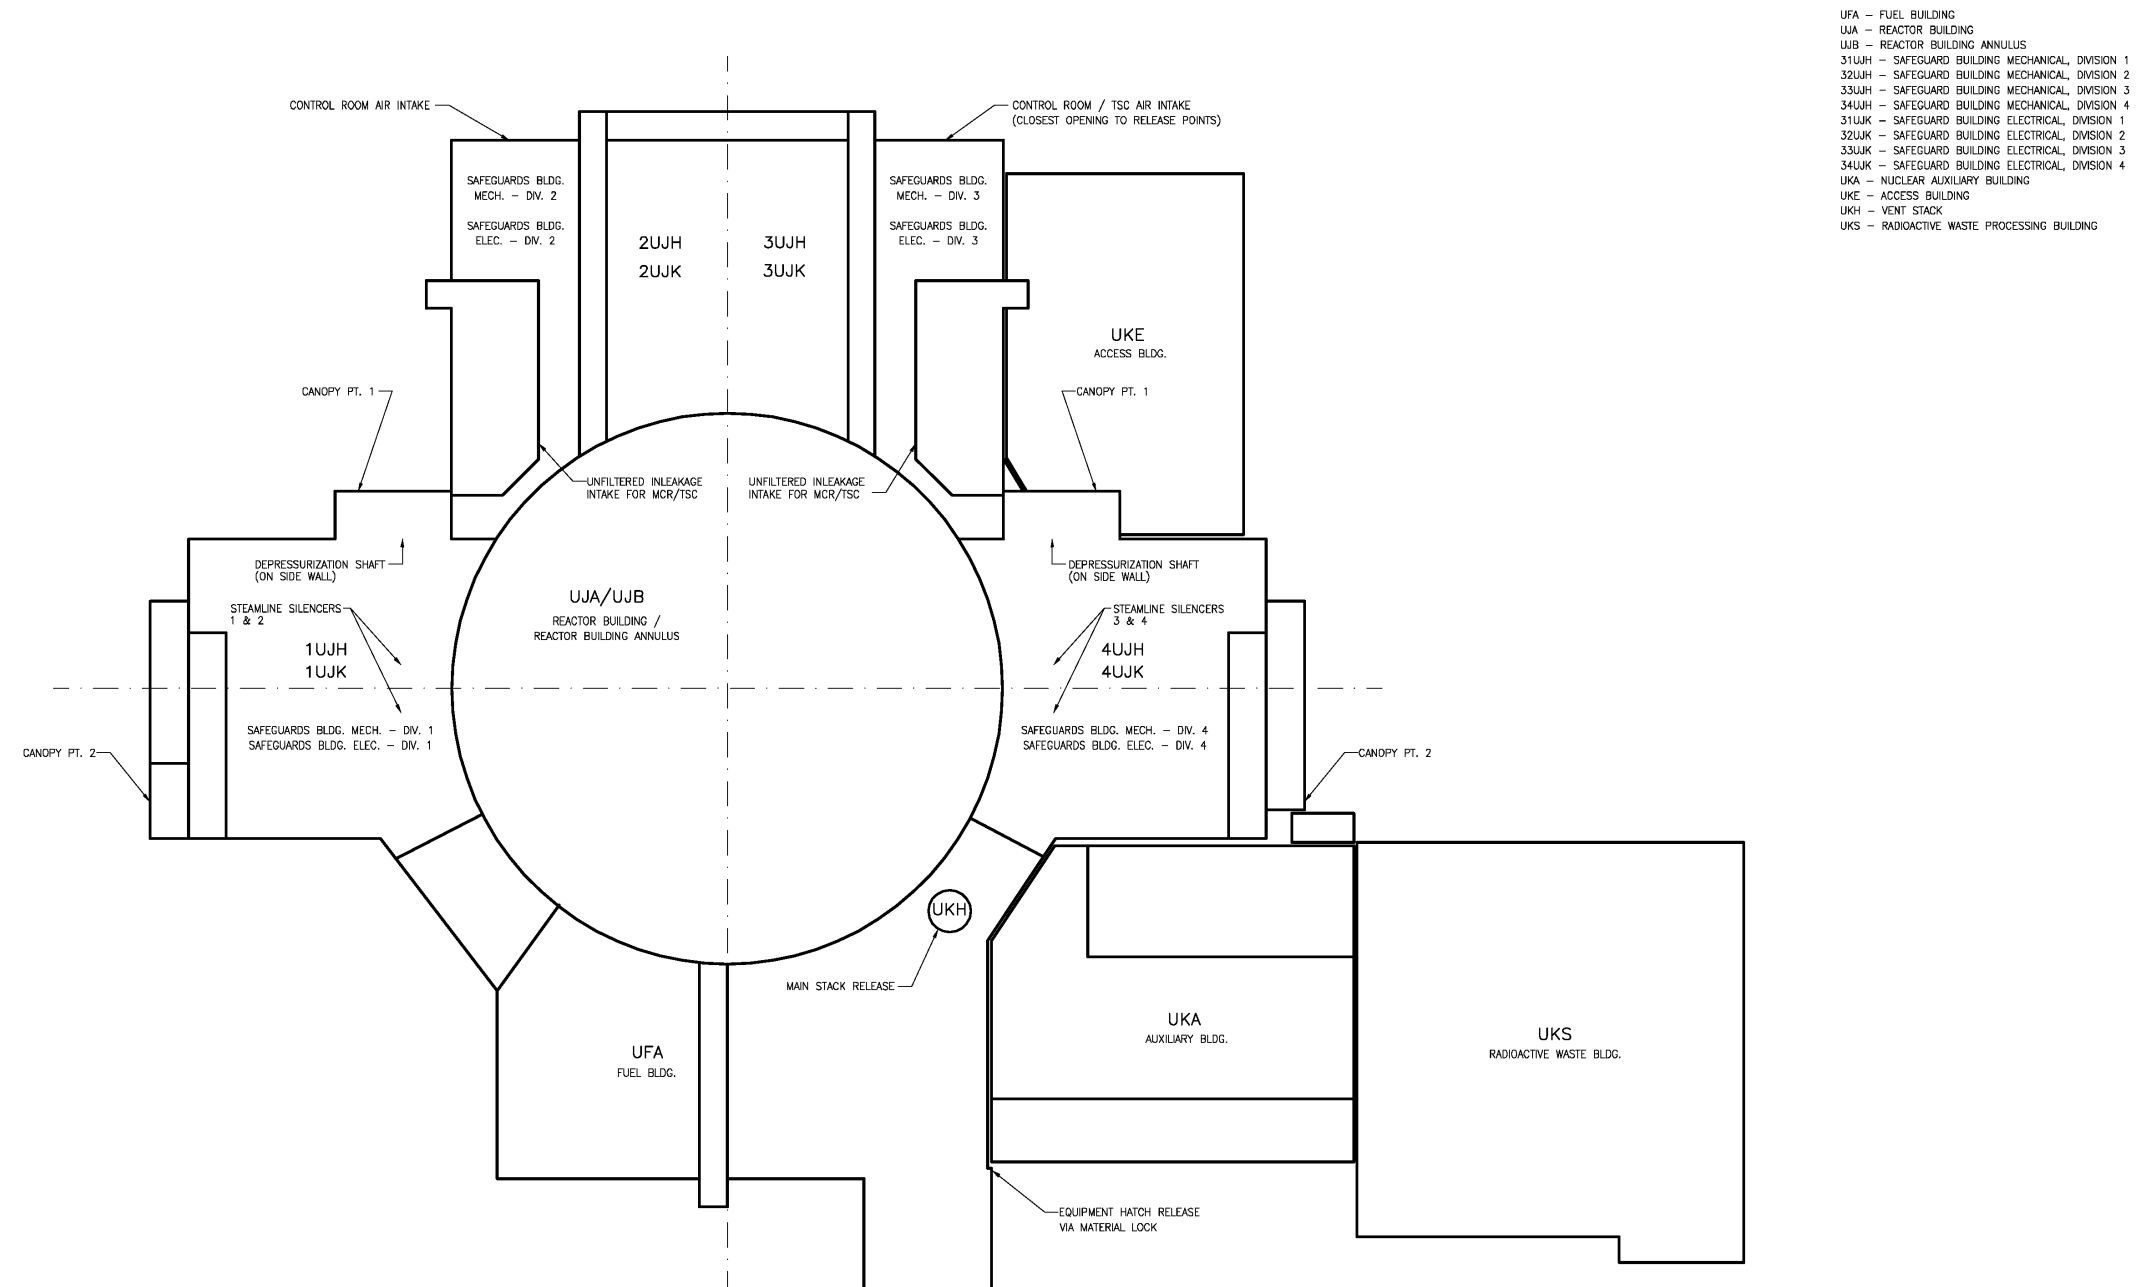

- UFA - FUEL BUILDING
- UJA - REACTOR BUILDING
- UJB - REACTOR BUILDING ANNULUS
- 31UJH - SAFEGUARD BUILDING MECHANICAL, DIVISION 1
- 32UJH - SAFEGUARD BUILDING MECHANICAL, DIVISION 2
- 33UJH - SAFEGUARD BUILDING MECHANICAL, DIVISION 3
- 34UJH - SAFEGUARD BUILDING MECHANICAL, DIVISION 4
- 31UJK - SAFEGUARD BUILDING ELECTRICAL, DIVISION 1
- 32UJK - SAFEGUARD BUILDING ELECTRICAL, DIVISION 2
- 33UJK - SAFEGUARD BUILDING ELECTRICAL, DIVISION 3
- 34UJK - SAFEGUARD BUILDING ELECTRICAL, DIVISION 4
- UKA - NUCLEAR AUXILIARY BUILDING
- UKE - ACCESS BUILDING
- UKH - VENT STACK
- UKS - RADIOACTIVE WASTE PROCESSING BUILDING

REV 003
RELEASE POINTS