


Figure 9.3.3-1—Nuclear Island Drain and Vent System
Sheet 1 of 9

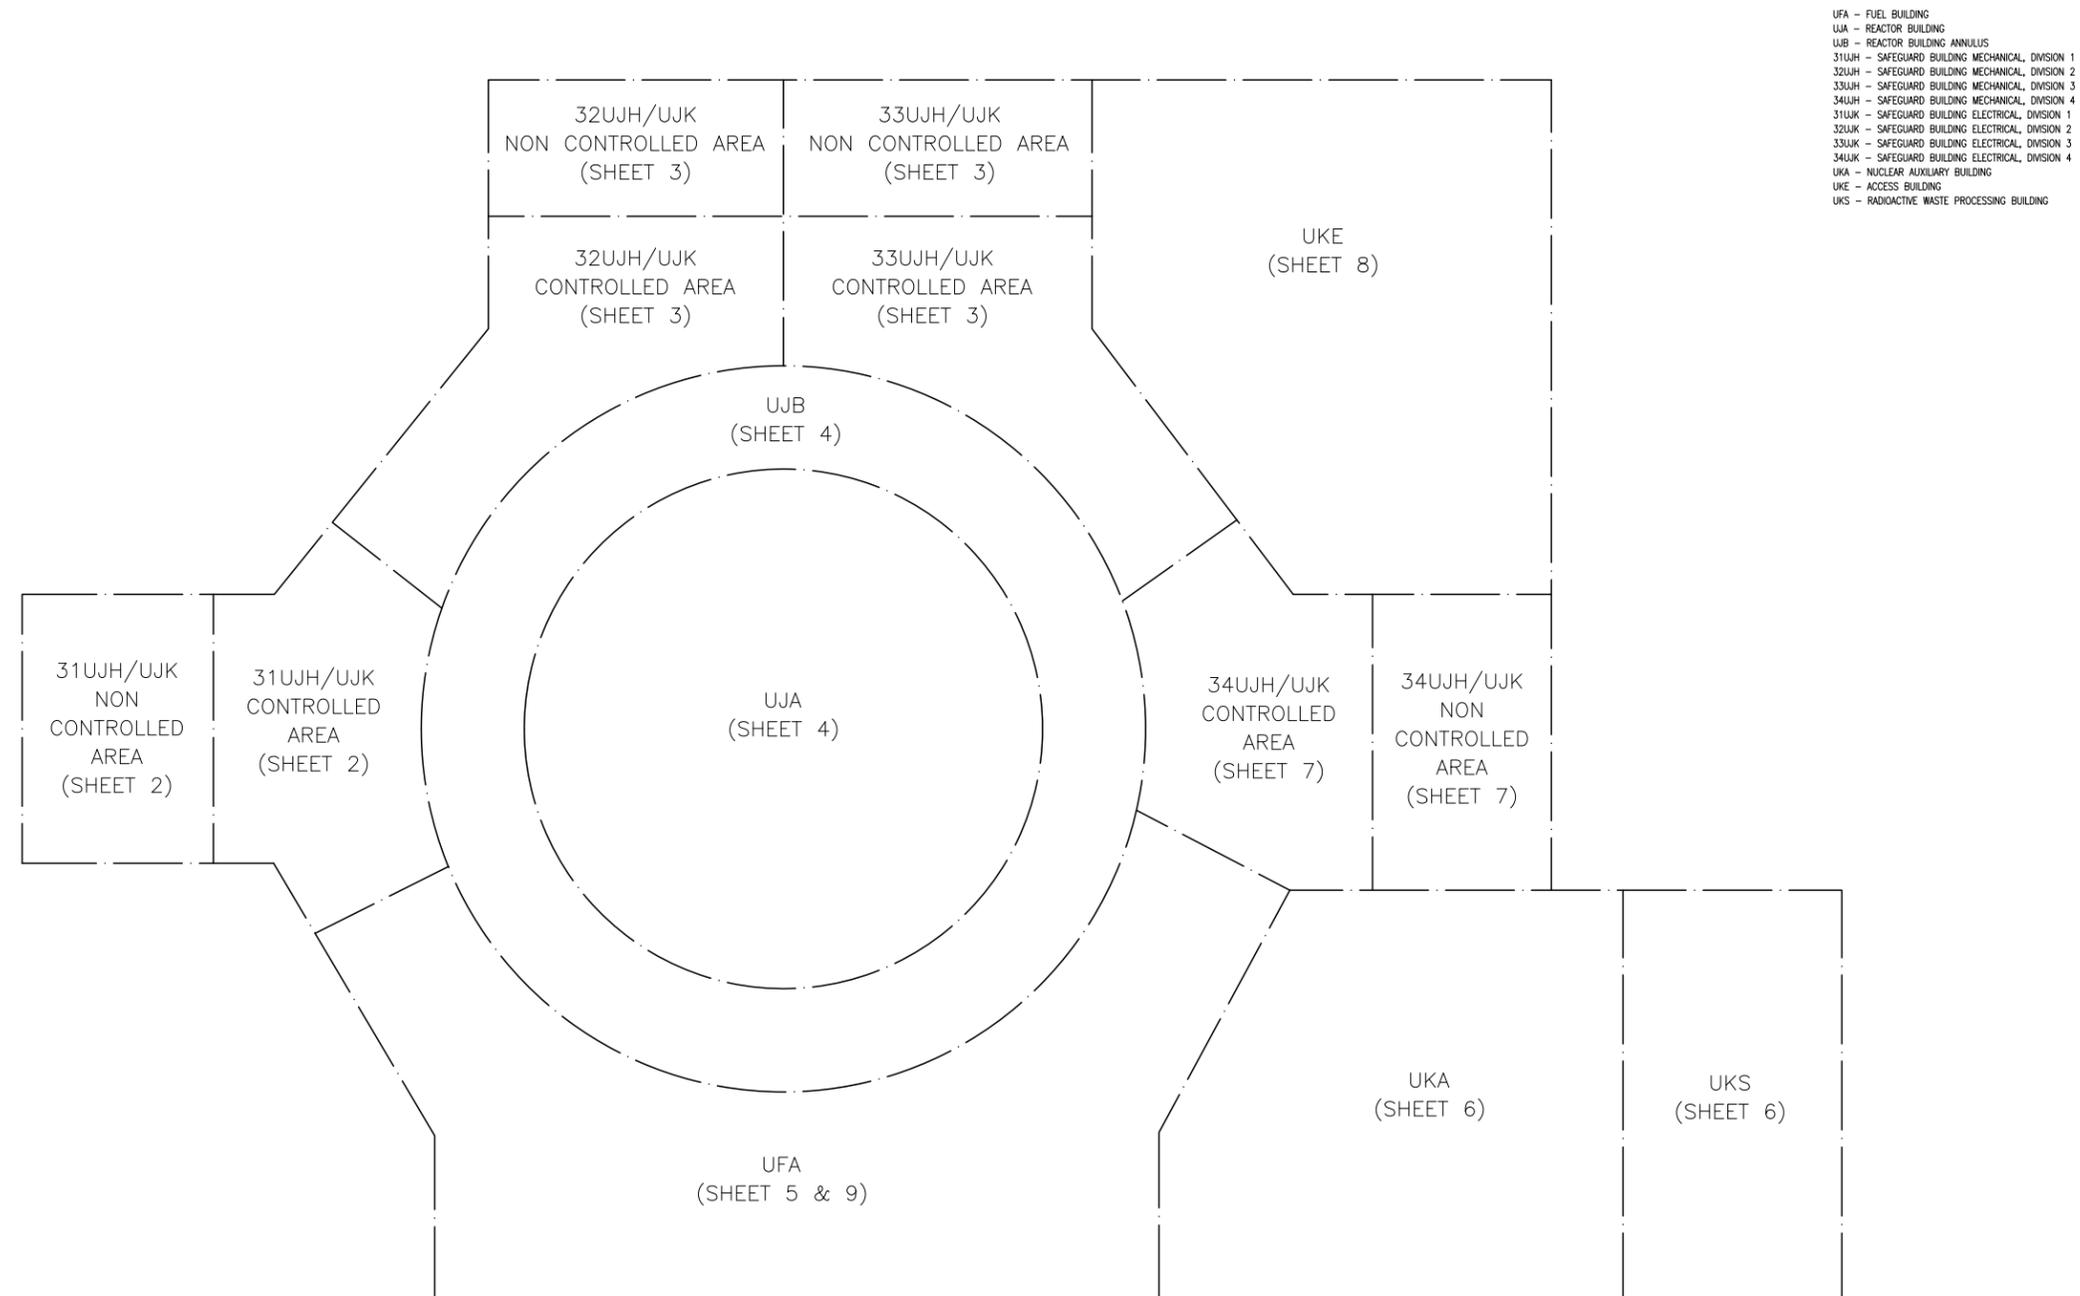


REV 005
 KTX01 T2

Figure 9.3.3-1—Nuclear Island Drain and Vent System
Sheet 3 of 9


KBB – COOLANT SUPPLY AND STORAGE SYSTEM
 KLC – SAFEGUARD BUILDING CONTROLLED AREA VENTILATION SYSTEM
 KPL – LIQUID WASTE STORAGE SYSTEM
 KPL – GASEOUS WASTE PROCESSING SYSTEM
 KTA – NUCLEAR ISLAND DRAIN AND VENT SYSTEMS – PRIMARY EFFLUENTS
 KTB – NUCLEAR ISLAND DRAIN AND VENT SYSTEMS – PROCESS DRAINS
 KTC – NUCLEAR ISLAND DRAIN AND VENT SYSTEMS – FLOOR DRAINS 1
 KTE – NUCLEAR ISLAND DRAIN AND VENT SYSTEMS – FLOOR DRAINS 3

UJA – REACTOR BUILDING
 UJB – REACTOR BUILDING ANNULUS
 32UJH – SAFEGUARD BUILDING MECHANICAL, DIVISION 2
 33UJH – SAFEGUARD BUILDING MECHANICAL, DIVISION 3
 32UJK – SAFEGUARD BUILDING ELECTRICAL, DIVISION 2
 33UJK – SAFEGUARD BUILDING ELECTRICAL, DIVISION 3

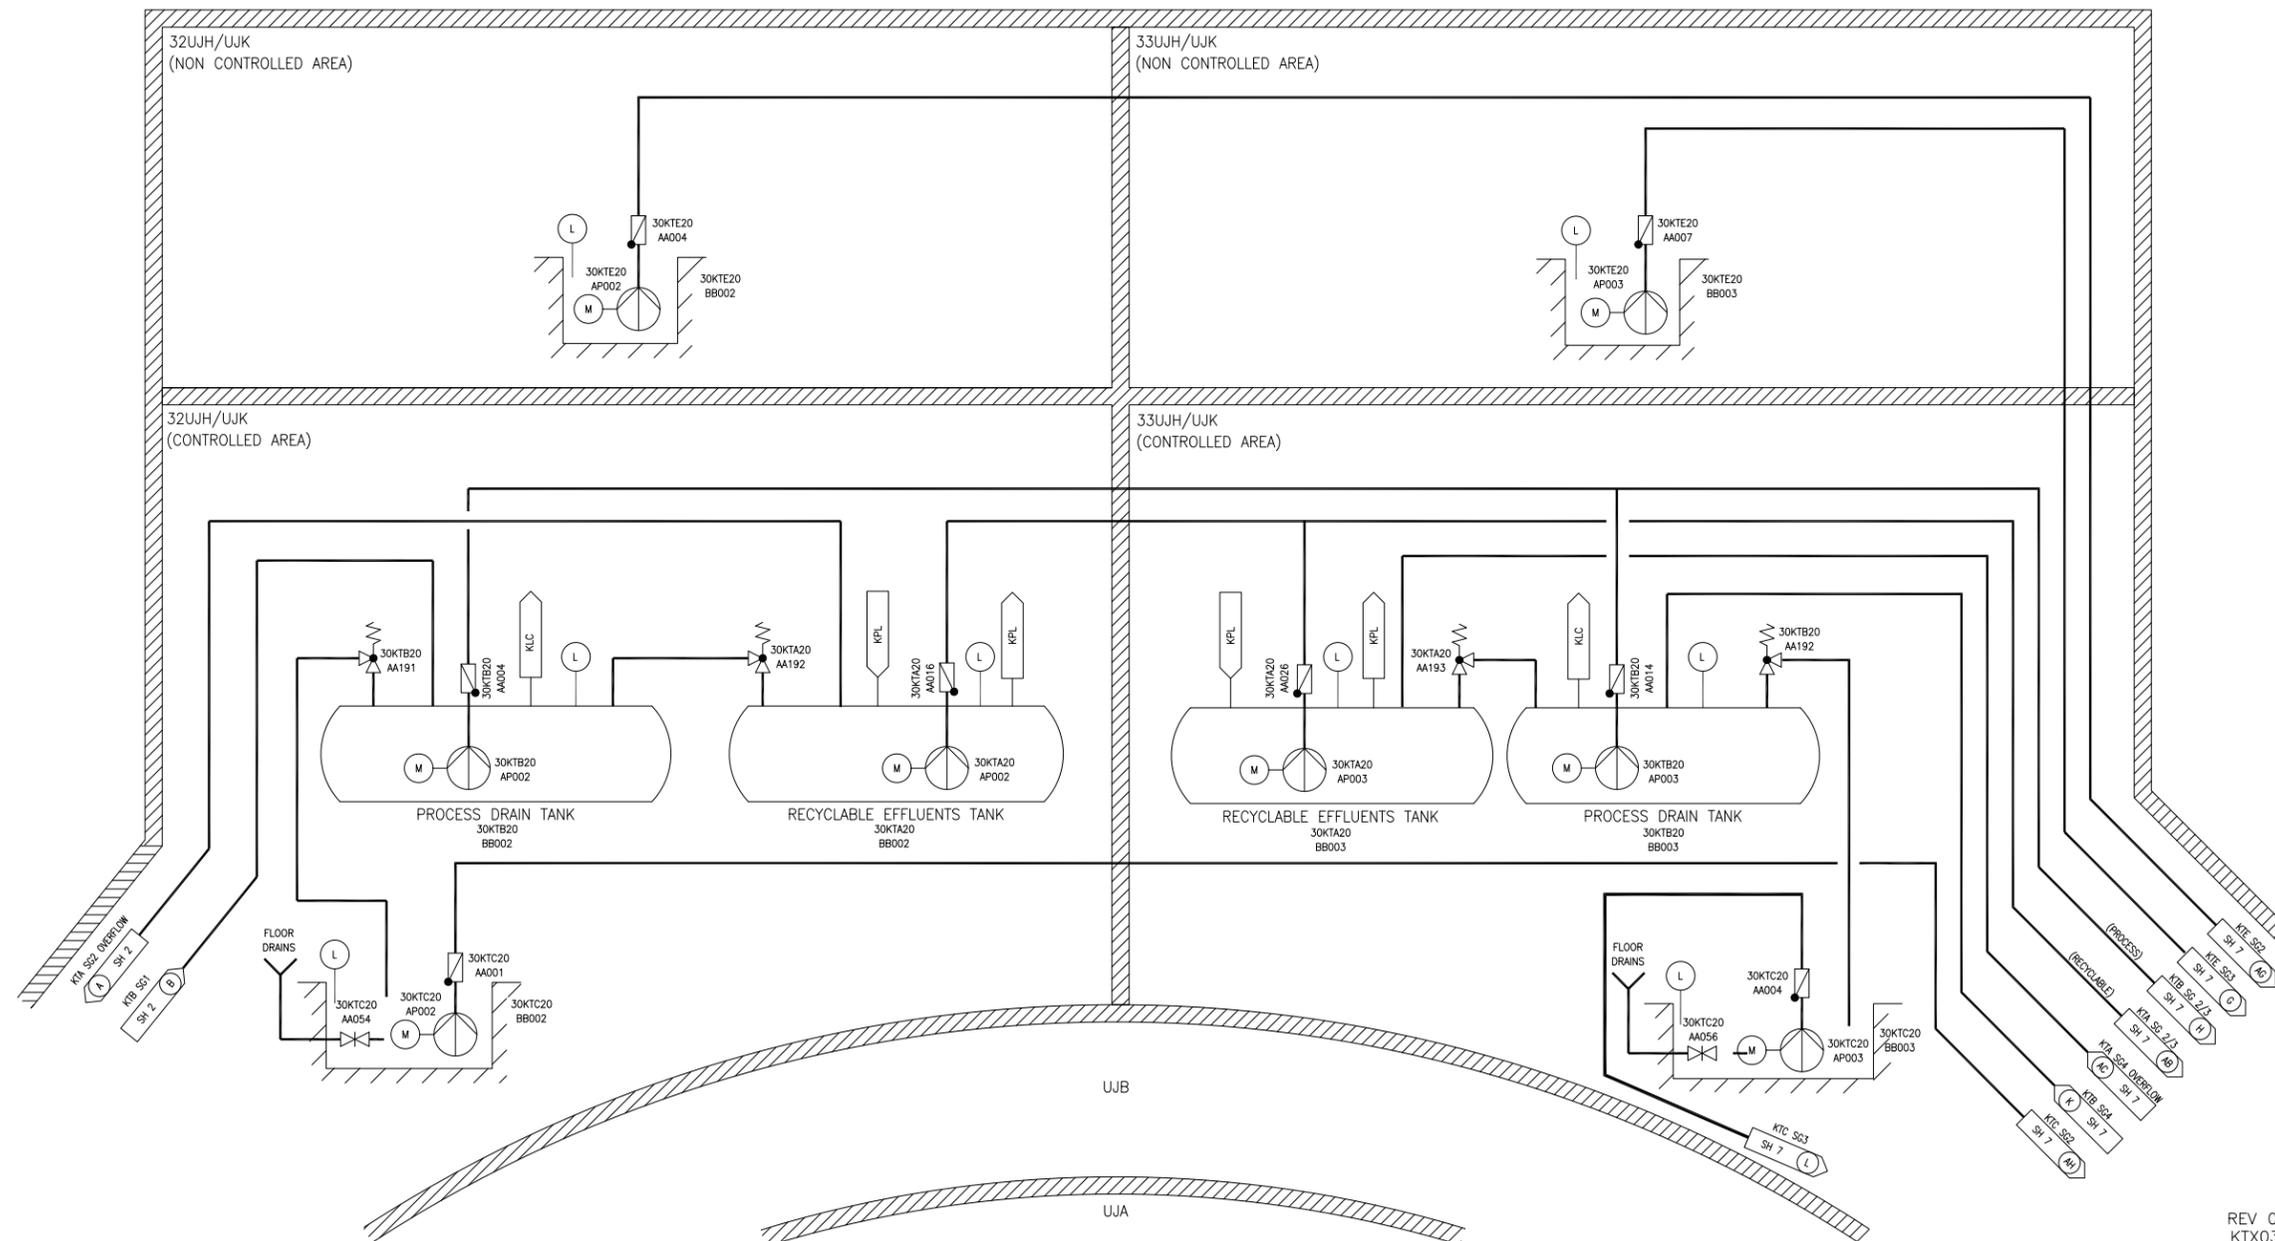


REV 002
KTX03T2

Figure 9.3.3-1—Nuclear Island Drain and Vent System
Sheet 4 of 9

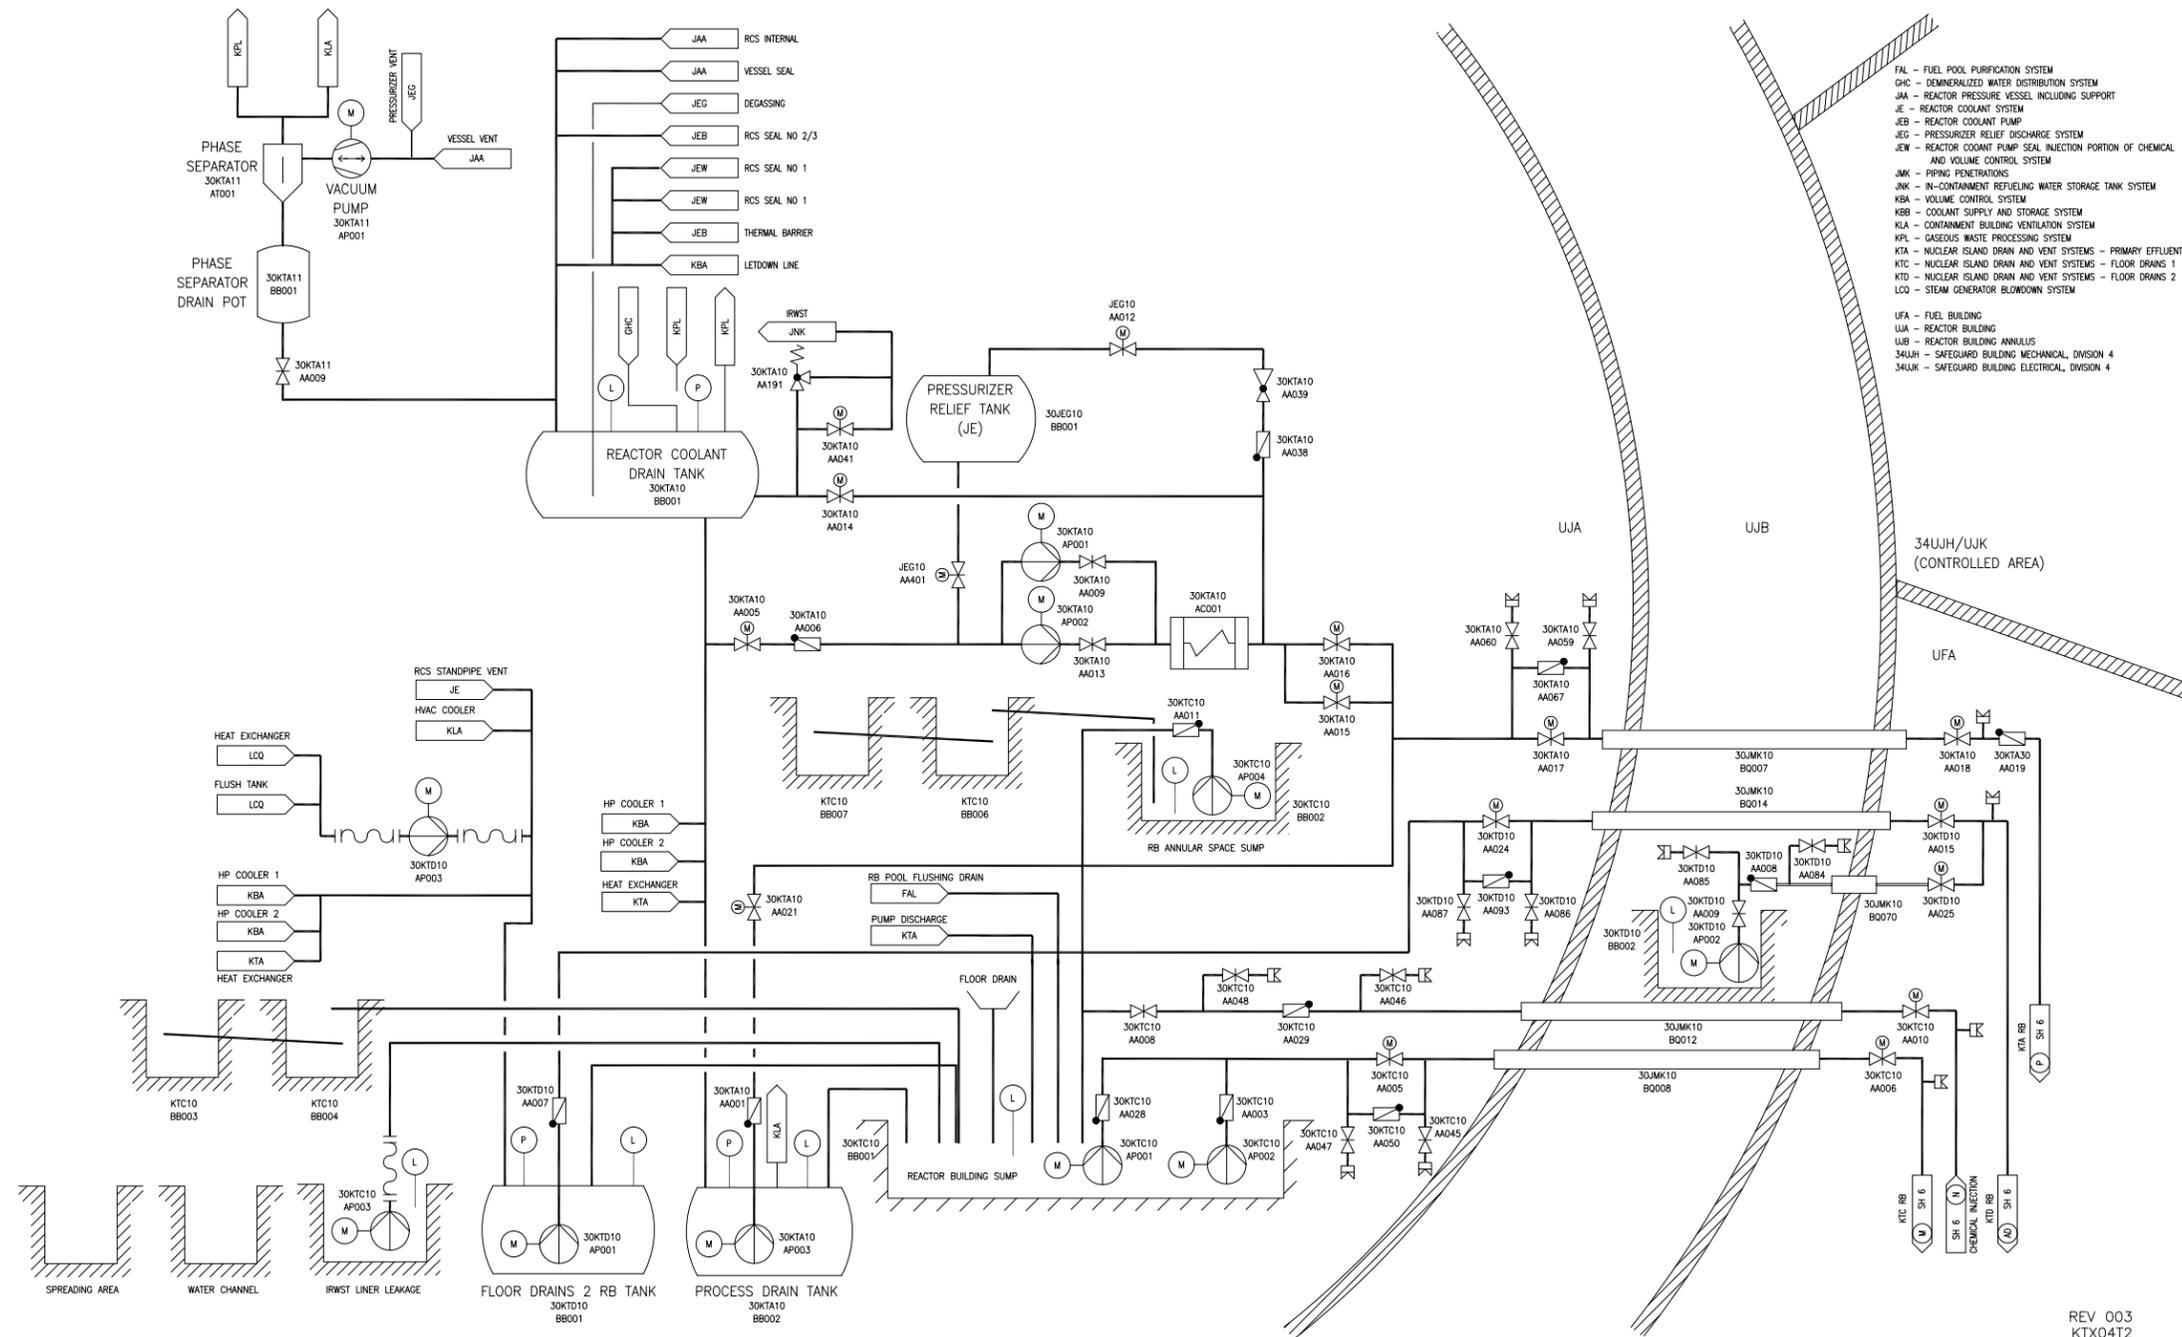

REV 003
KTX04T2

Figure 9.3.3-1—Nuclear Island Drain and Vent System
Sheet 5 of 9

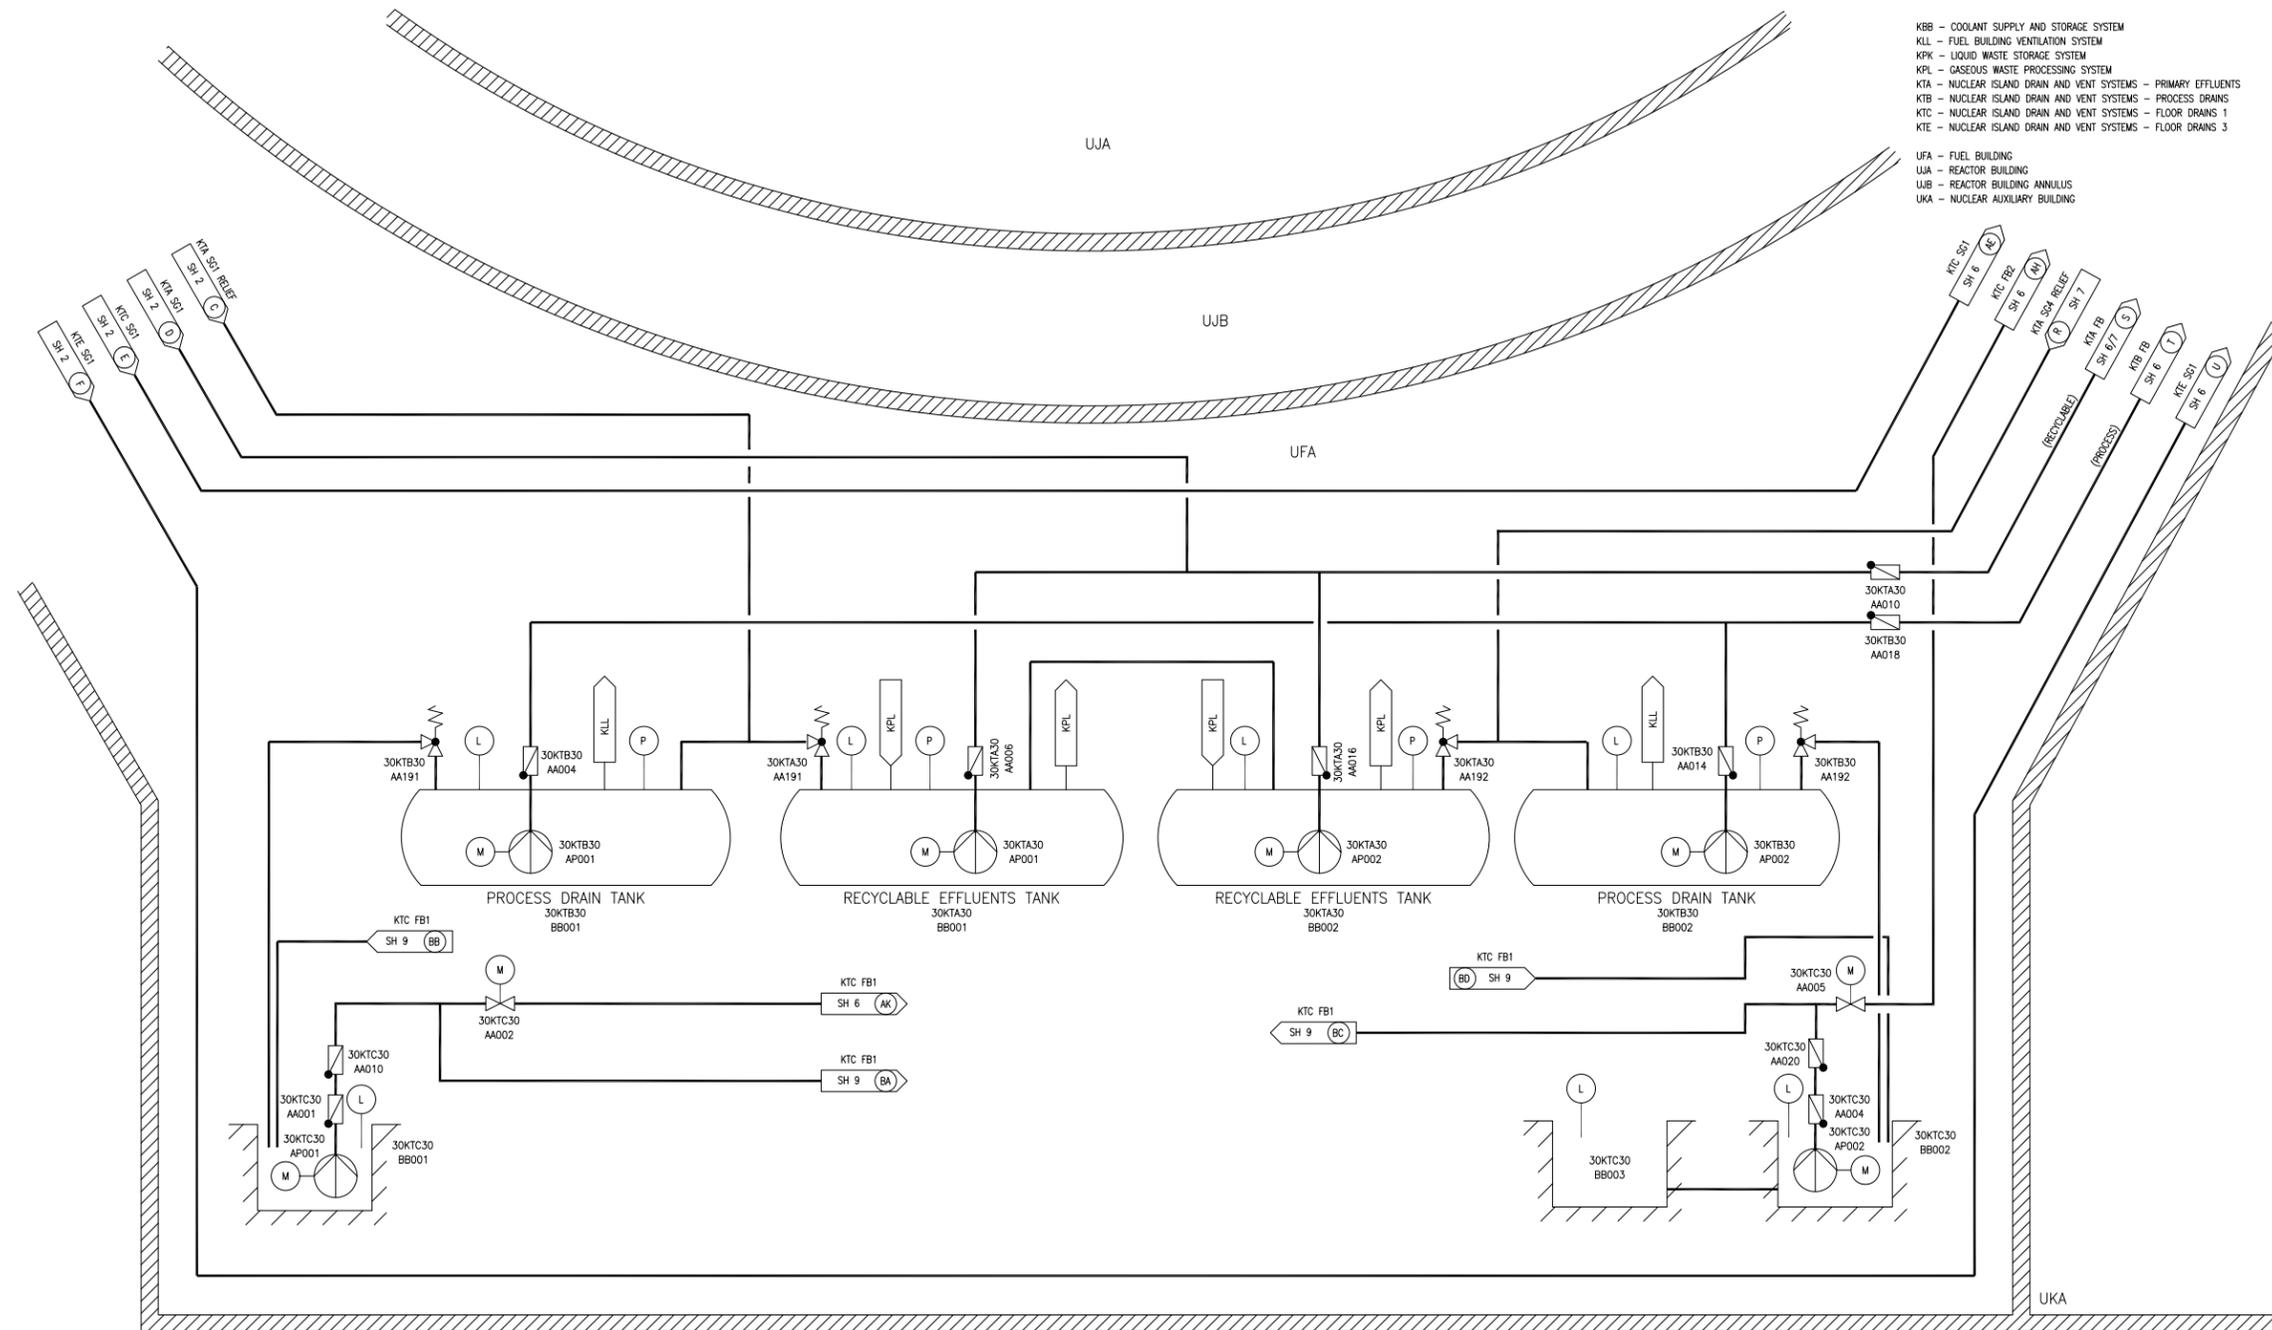


KBB - COOLANT SUPPLY AND STORAGE SYSTEM
 KLL - FUEL BUILDING VENTILATION SYSTEM
 KPL - LIQUID WASTE STORAGE SYSTEM
 KPL - GASEOUS WASTE PROCESSING SYSTEM
 KTA - NUCLEAR ISLAND DRAIN AND VENT SYSTEMS - PRIMARY EFFLUENTS
 KTB - NUCLEAR ISLAND DRAIN AND VENT SYSTEMS - PROCESS DRAINS
 KTC - NUCLEAR ISLAND DRAIN AND VENT SYSTEMS - FLOOR DRAINS 1
 KTE - NUCLEAR ISLAND DRAIN AND VENT SYSTEMS - FLOOR DRAINS 3

 UFA - FUEL BUILDING
 UJA - REACTOR BUILDING
 UJB - REACTOR BUILDING ANNULUS
 UKA - NUCLEAR AUXILIARY BUILDING

REV 005
KTX05 T2


Figure 9.3.3-1—Nuclear Island Drain and Vent System
Sheet 6 of 9

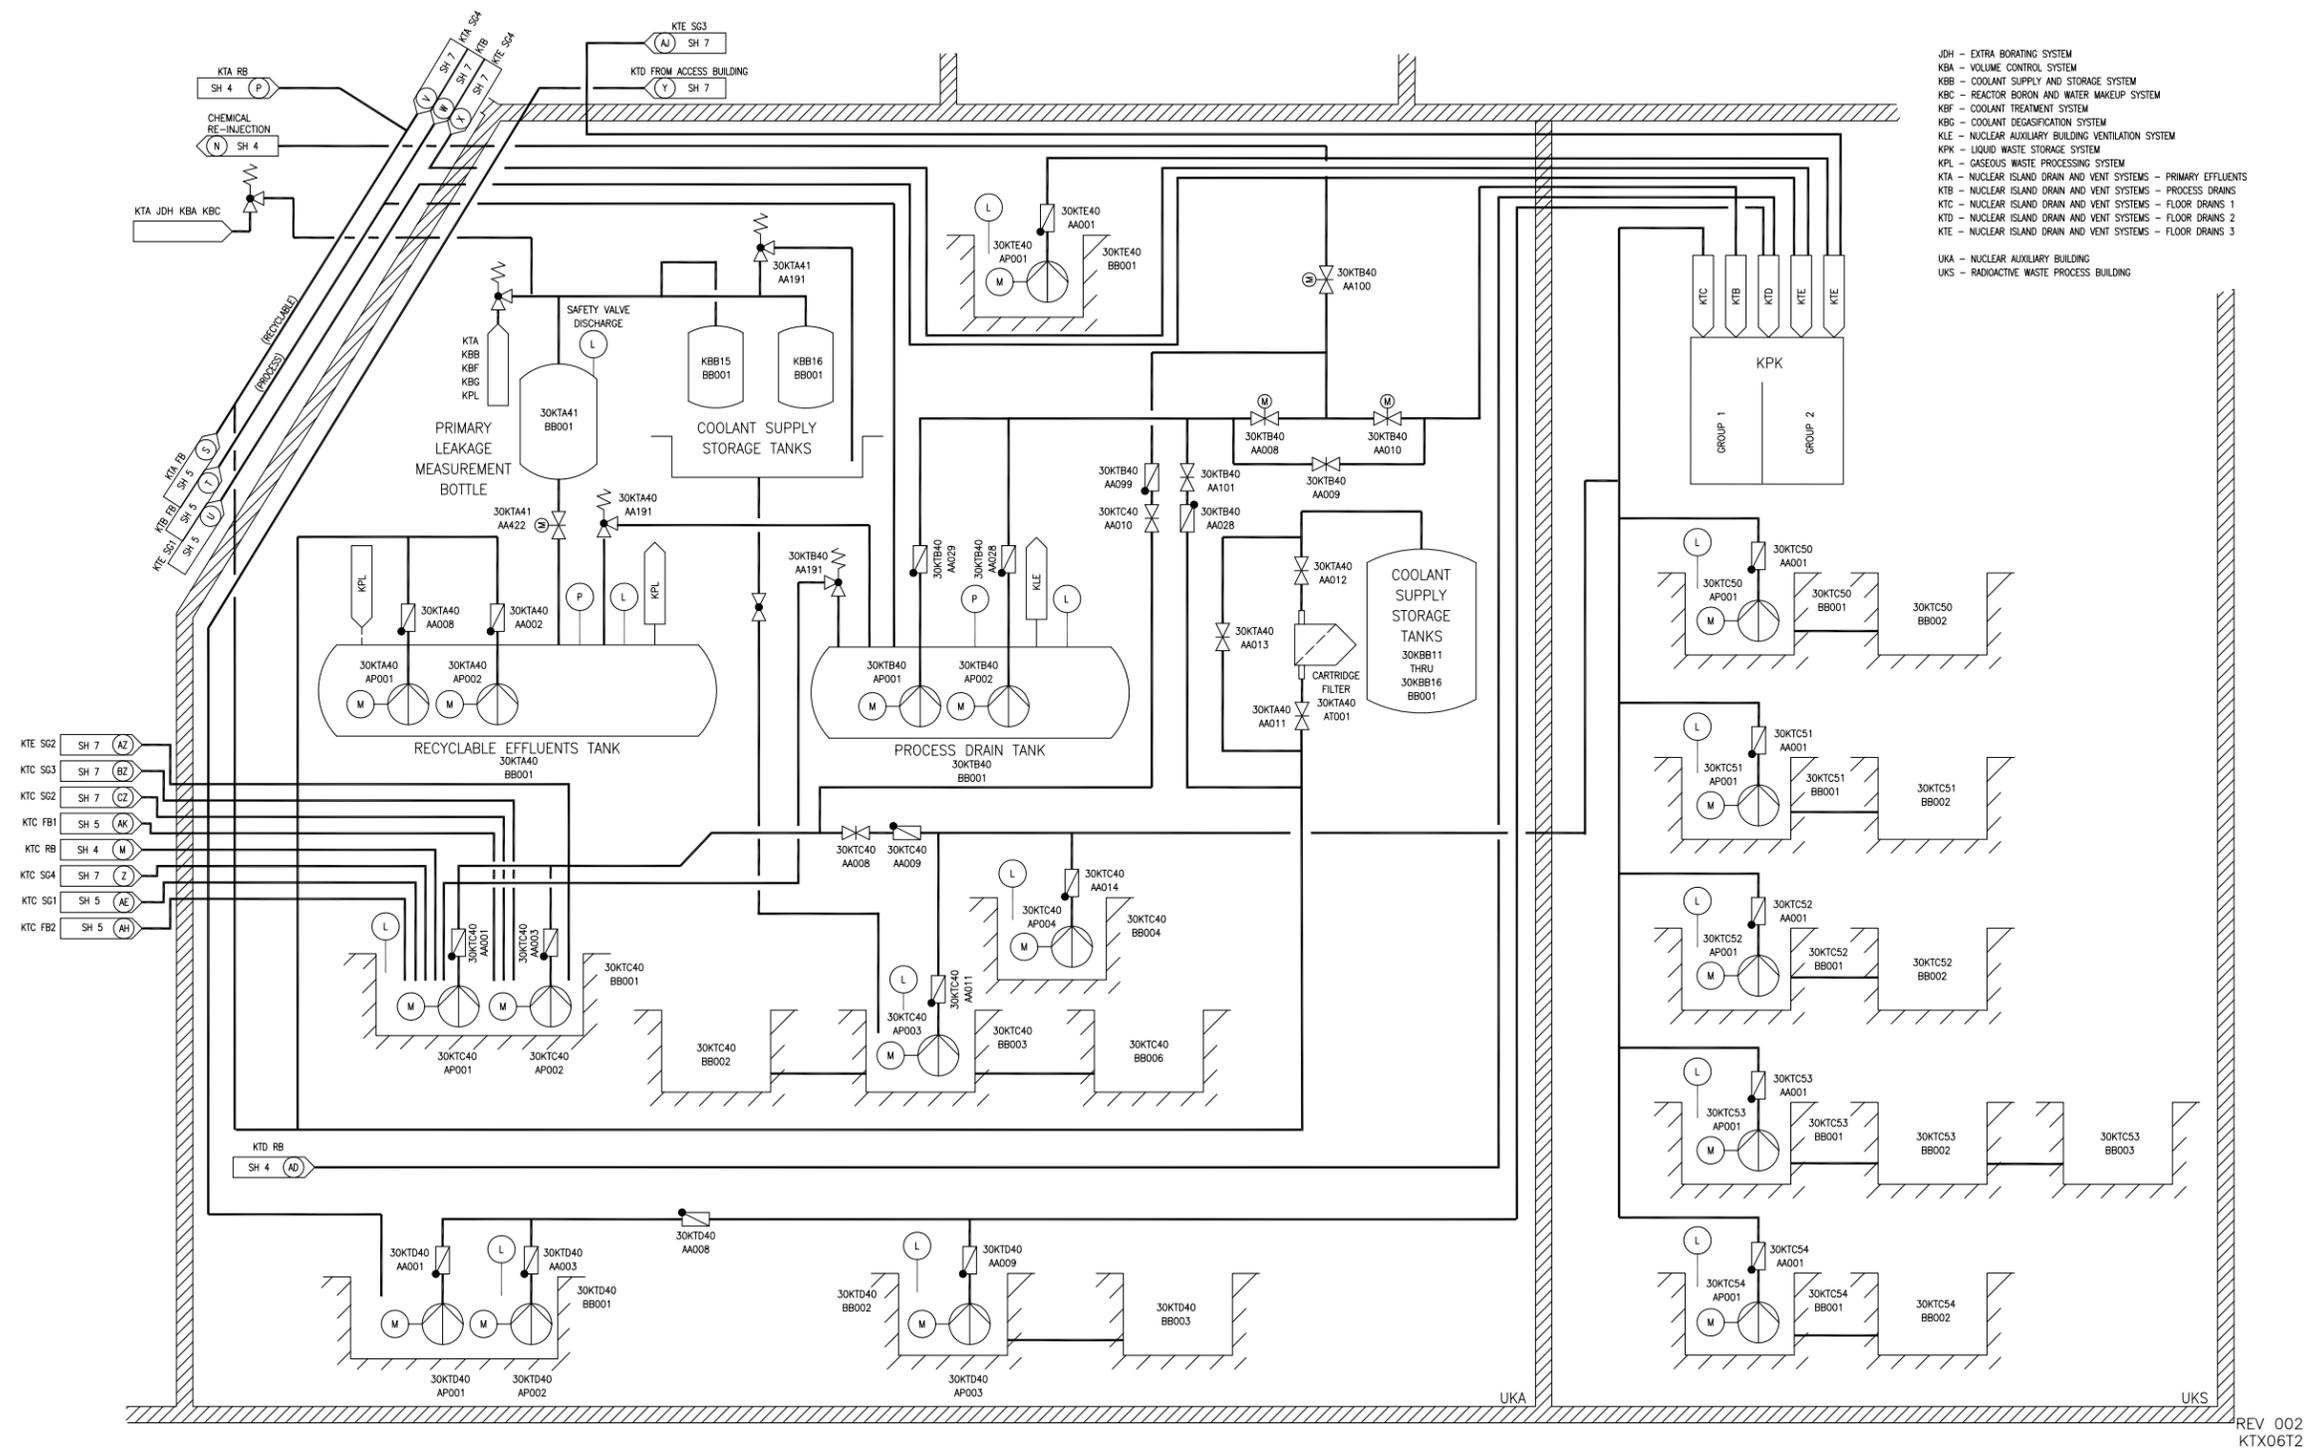

REV 002
KTX0612


Figure 9.3.3-1—Nuclear Island Drain and Vent System
Sheet 8 of 9

KTD - NUCLEAR ISLAND DRAIN AND VENT SYSTEMS - FLOOR DRAINS 2
 33UJH - SAFEGUARD BUILDING MECHANICAL, DIVISION 3
 34UJH - SAFEGUARD BUILDING MECHANICAL, DIVISION 4
 33UJK - SAFEGUARD BUILDING ELECTRICAL, DIVISION 3
 34UJK - SAFEGUARD BUILDING ELECTRICAL, DIVISION 4
 UKE - ACCESS BUILDING

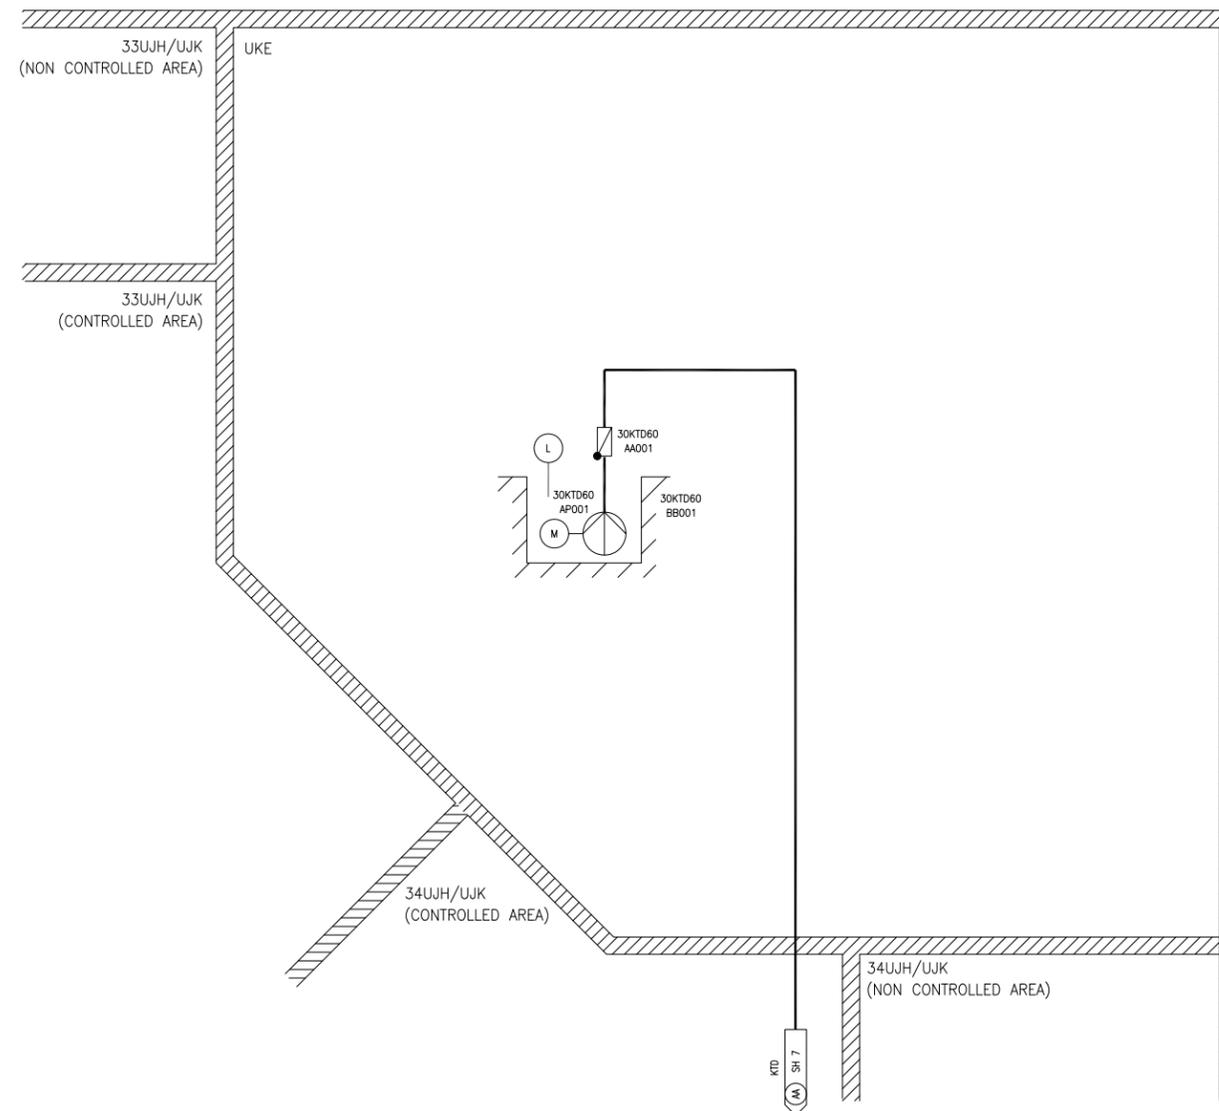

REV 002
KTX08T2

Figure 9.3.3-1—Nuclear Island Drain and Vent System
Sheet 9 of 9

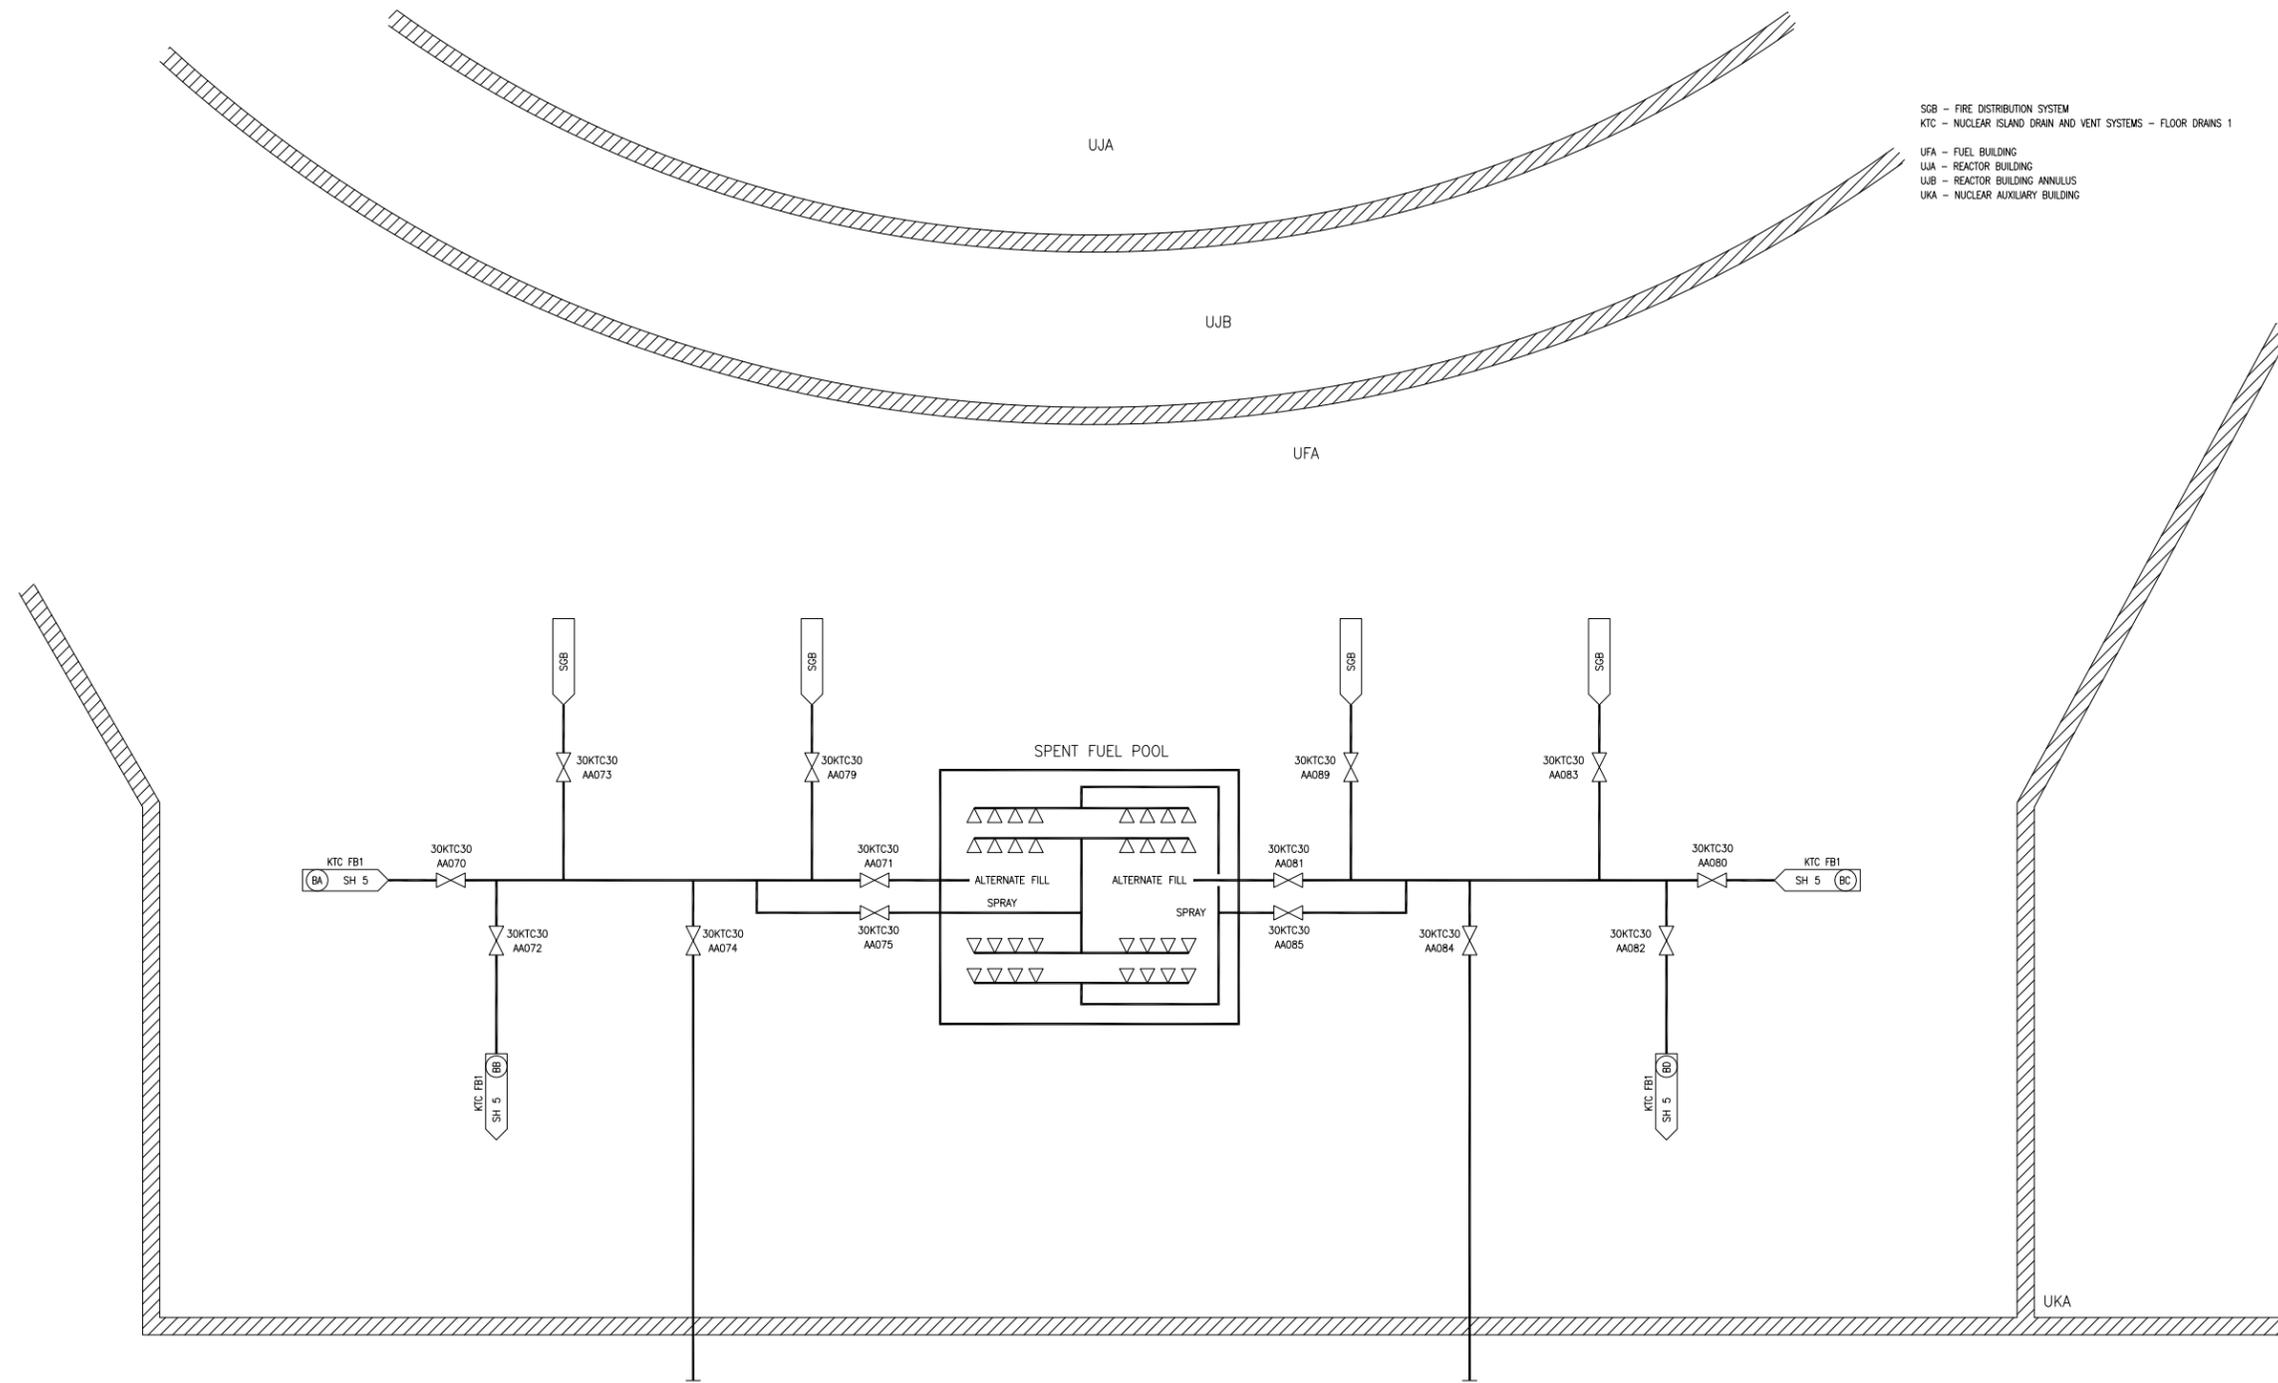

SGB - FIRE DISTRIBUTION SYSTEM
 KTC - NUCLEAR ISLAND DRAIN AND VENT SYSTEMS - FLOOR DRAINS 1
 UFA - FUEL BUILDING
 UJA - REACTOR BUILDING
 UJB - REACTOR BUILDING ANNULUS
 UKA - NUCLEAR AUXILIARY BUILDING

KTX09 T2