


Figure 9.3.3-1—Nuclear Island Drain and Vent System  
Sheet 1 of 9

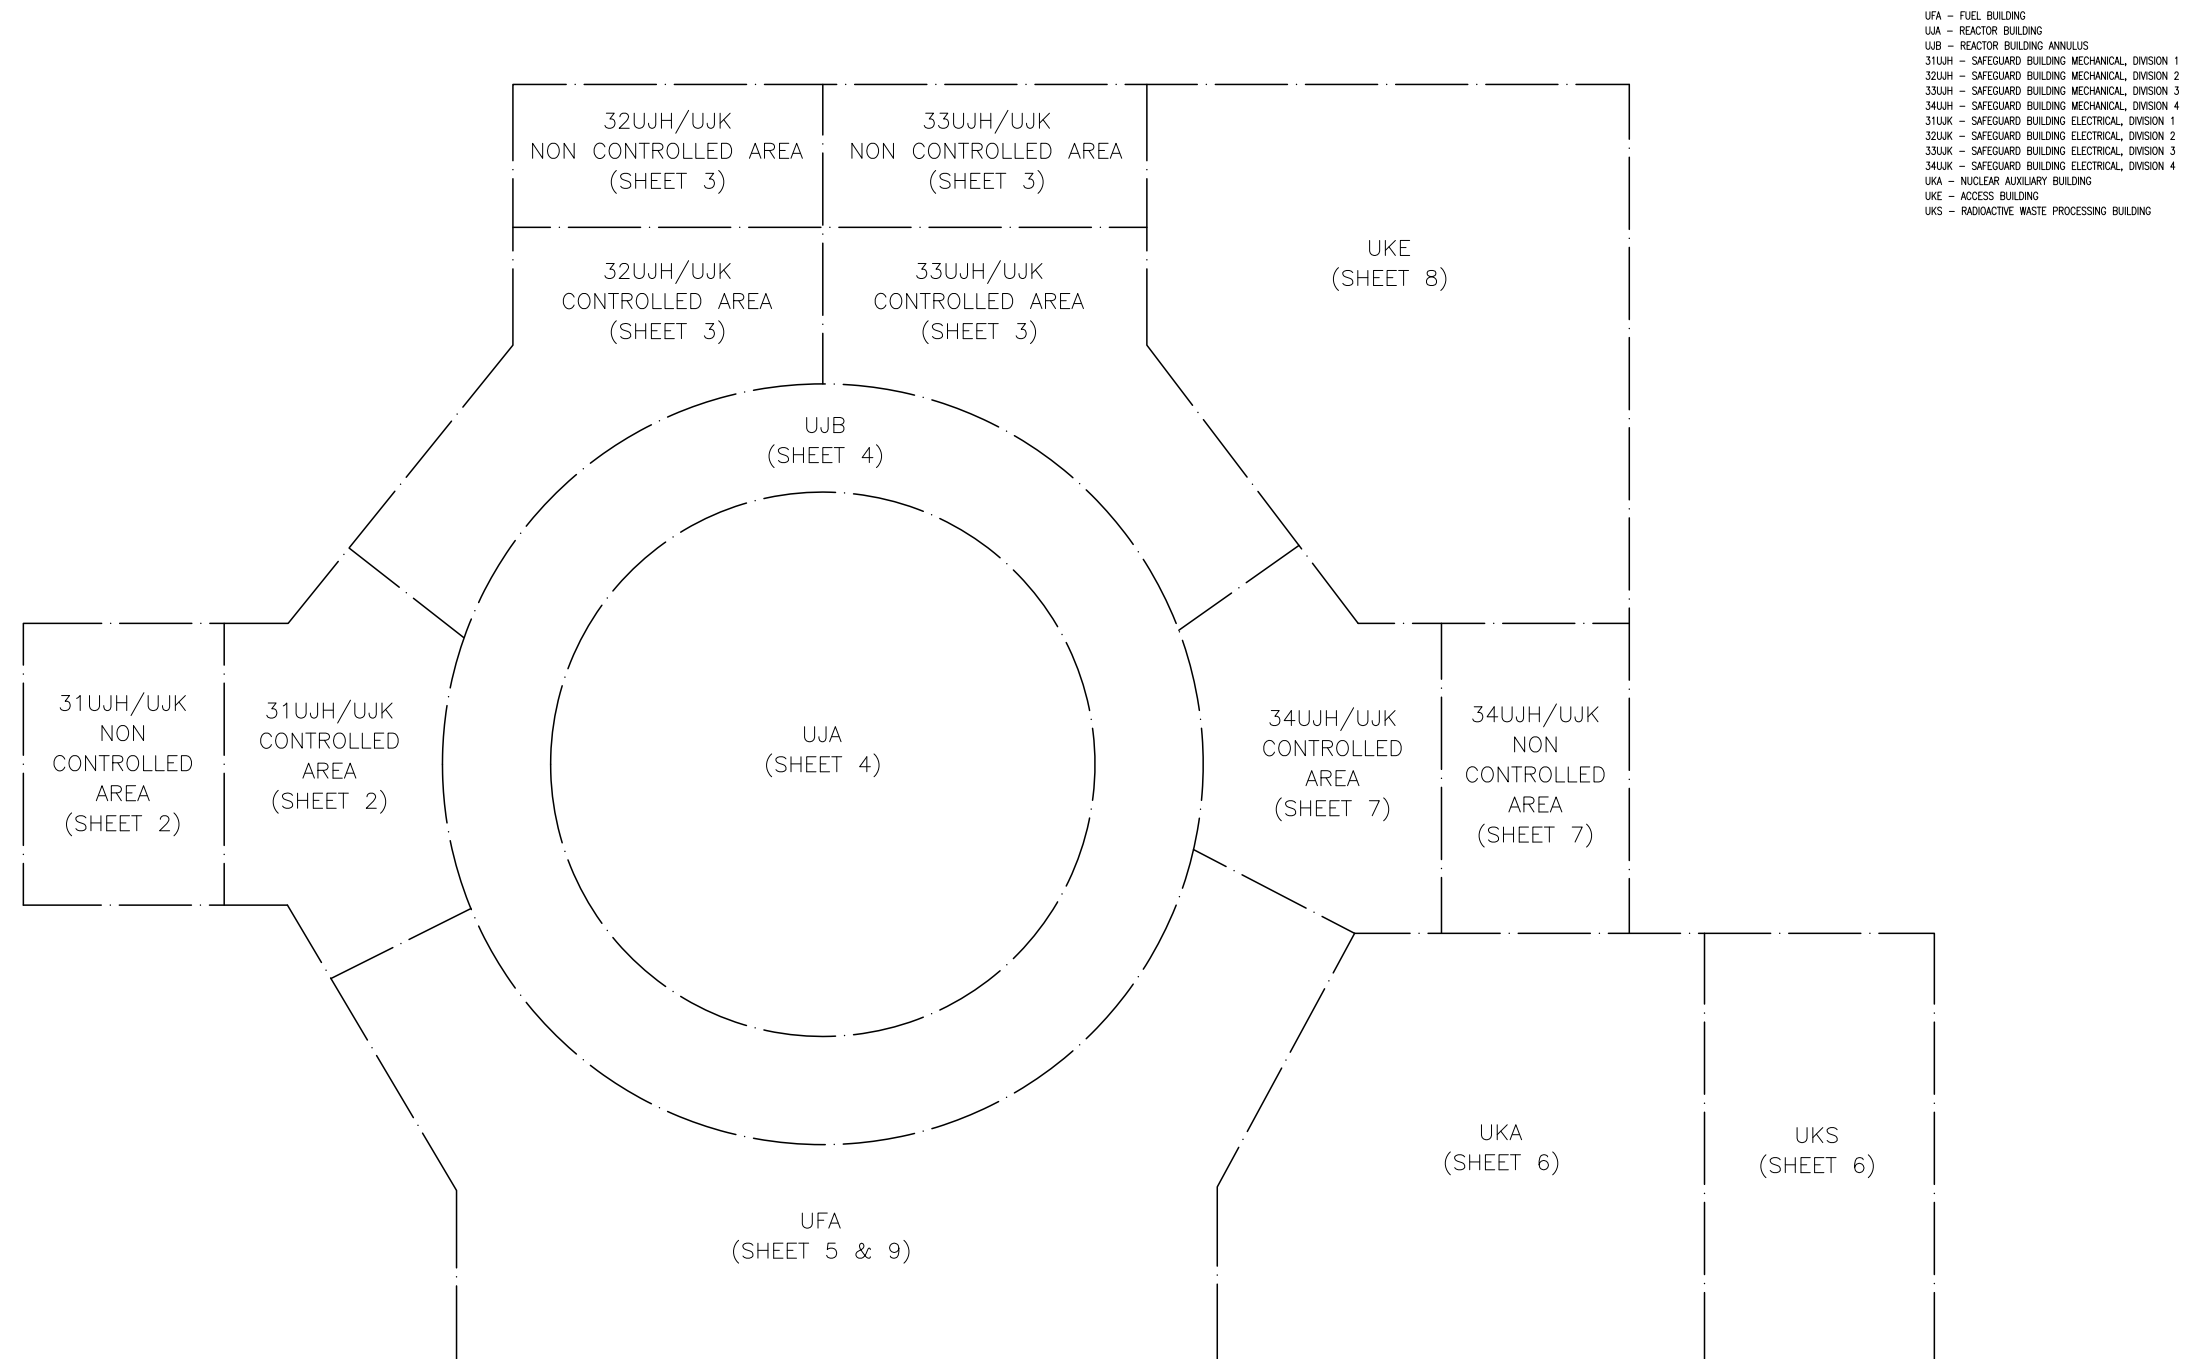

REV 005  
KTX01 T2

**Figure 9.3.3-1—Nuclear Island Drain and Vent System**  
**Sheet 2 of 9**



Figure 9.3.3-1—Nuclear Island Drain and Vent System  
Sheet 3 of 9



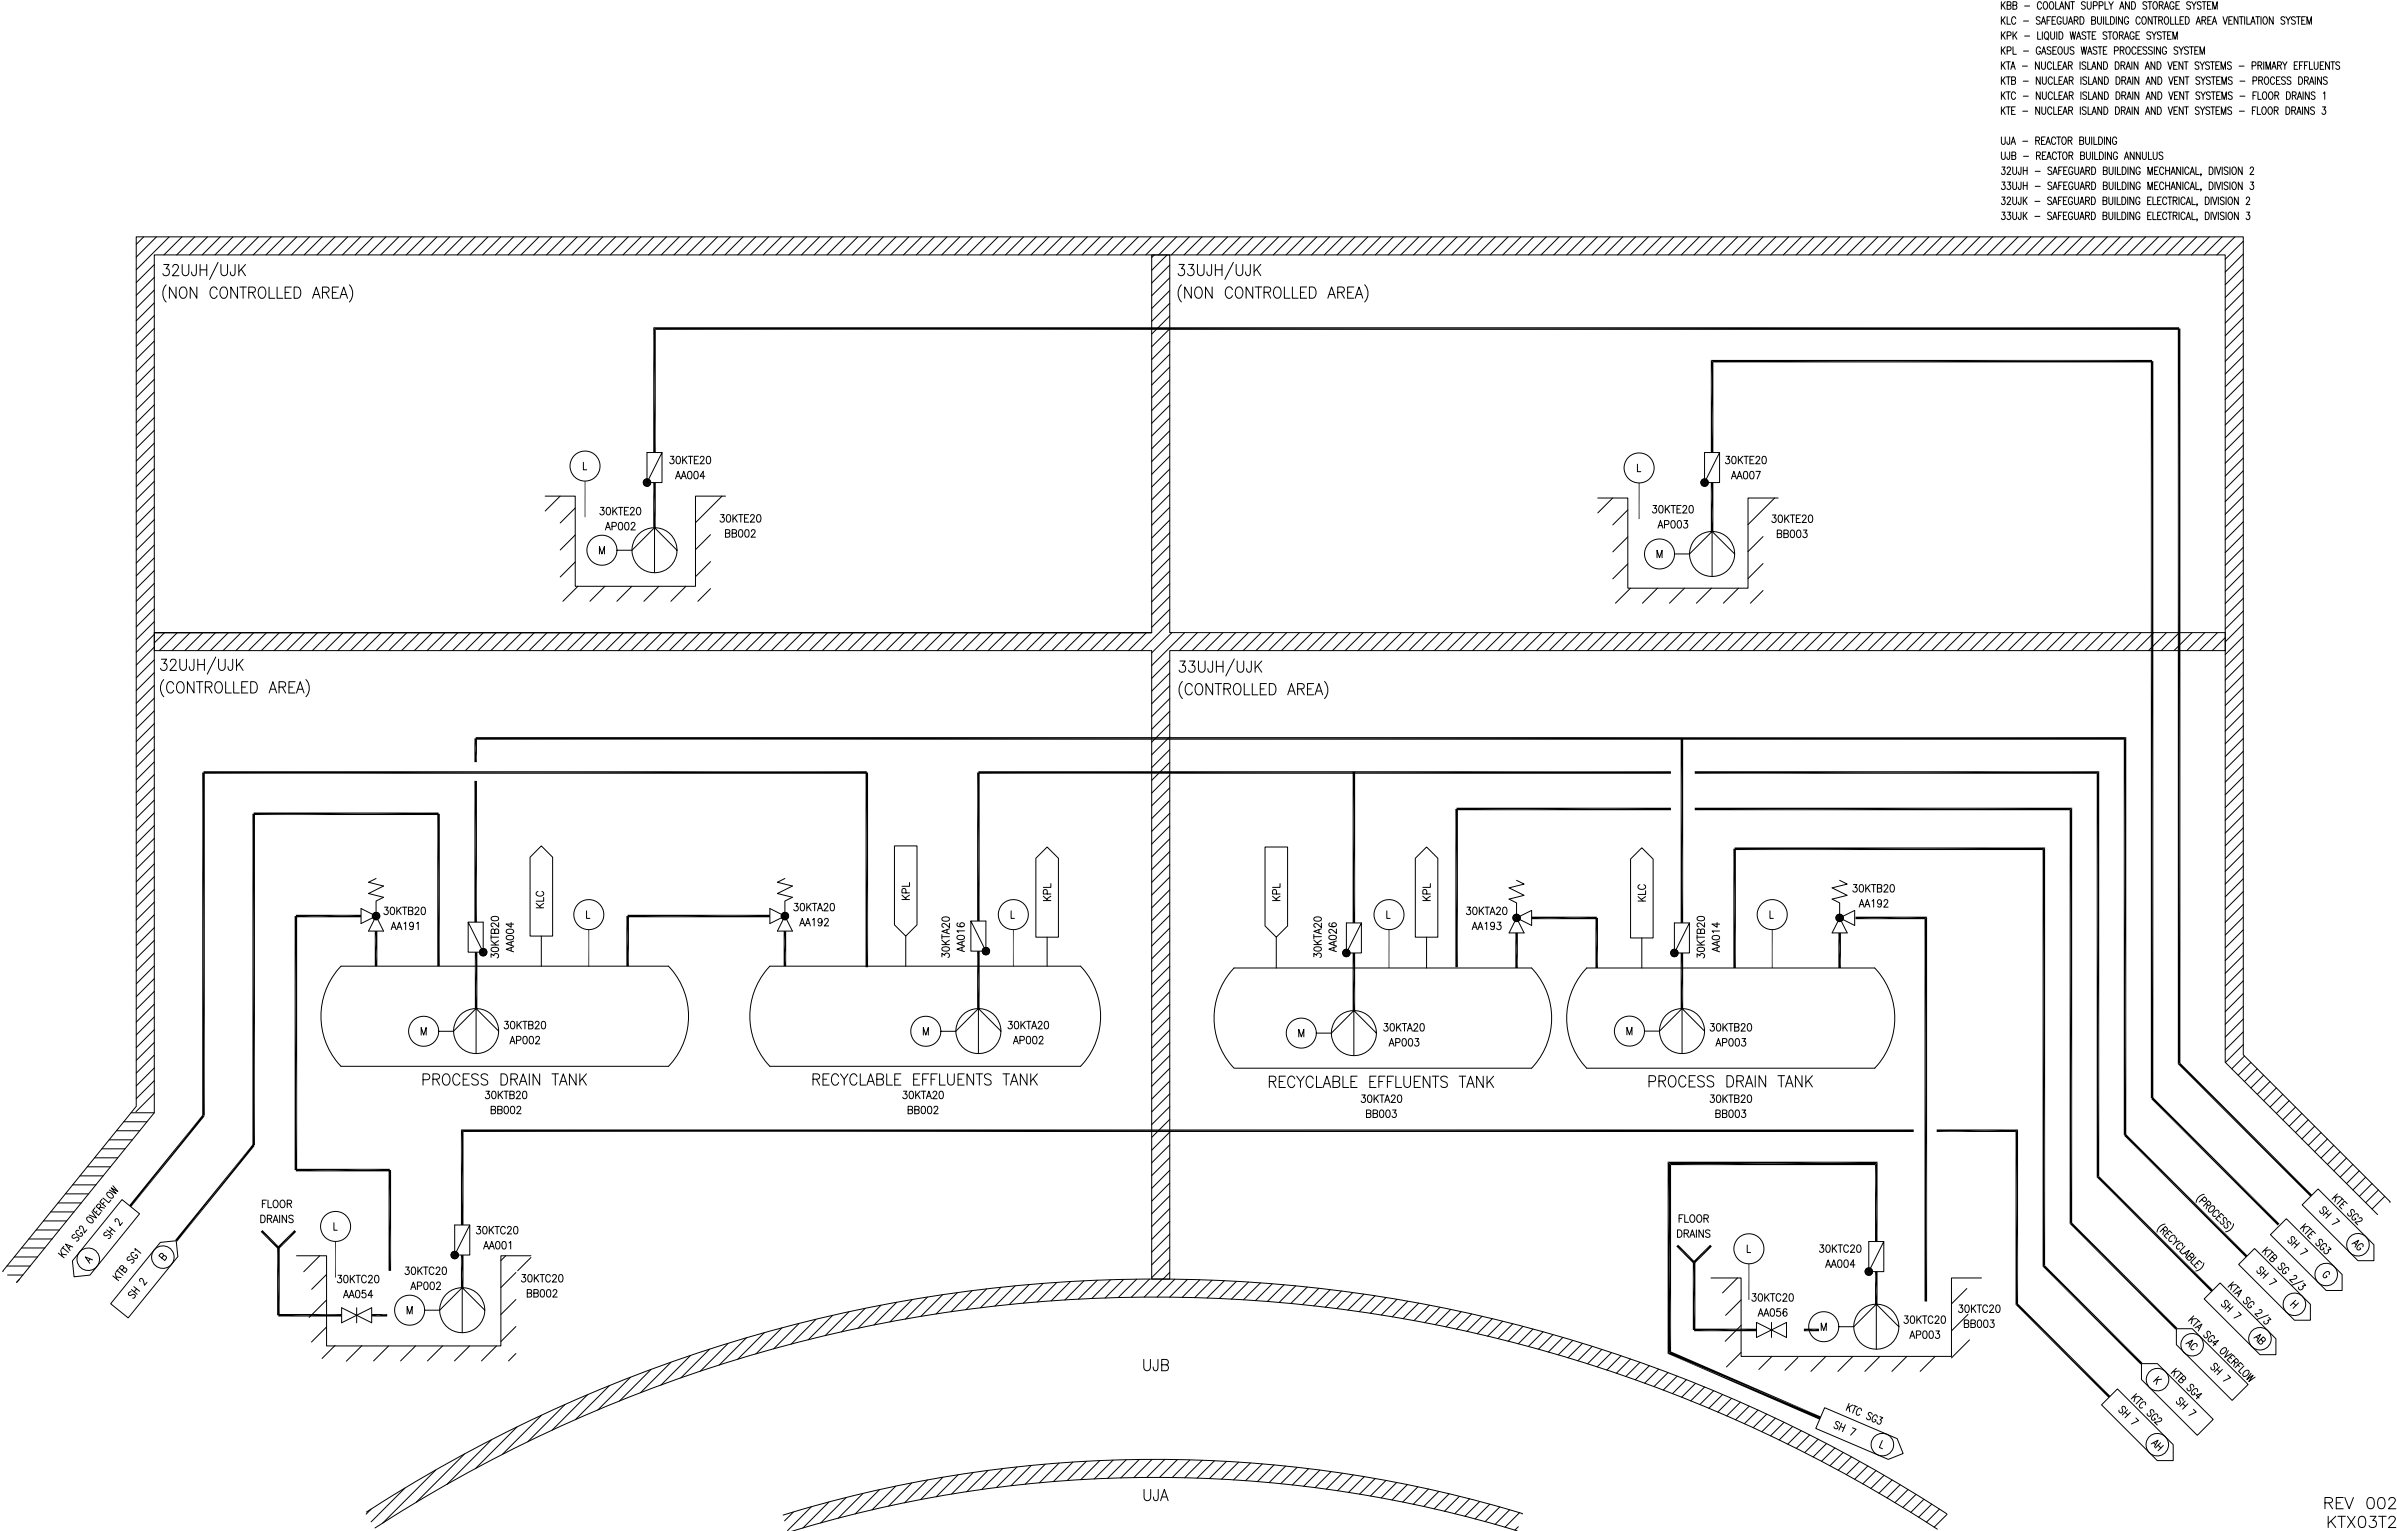


Figure 9.3.3-1—Nuclear Island Drain and Vent System  
Sheet 4 of 9

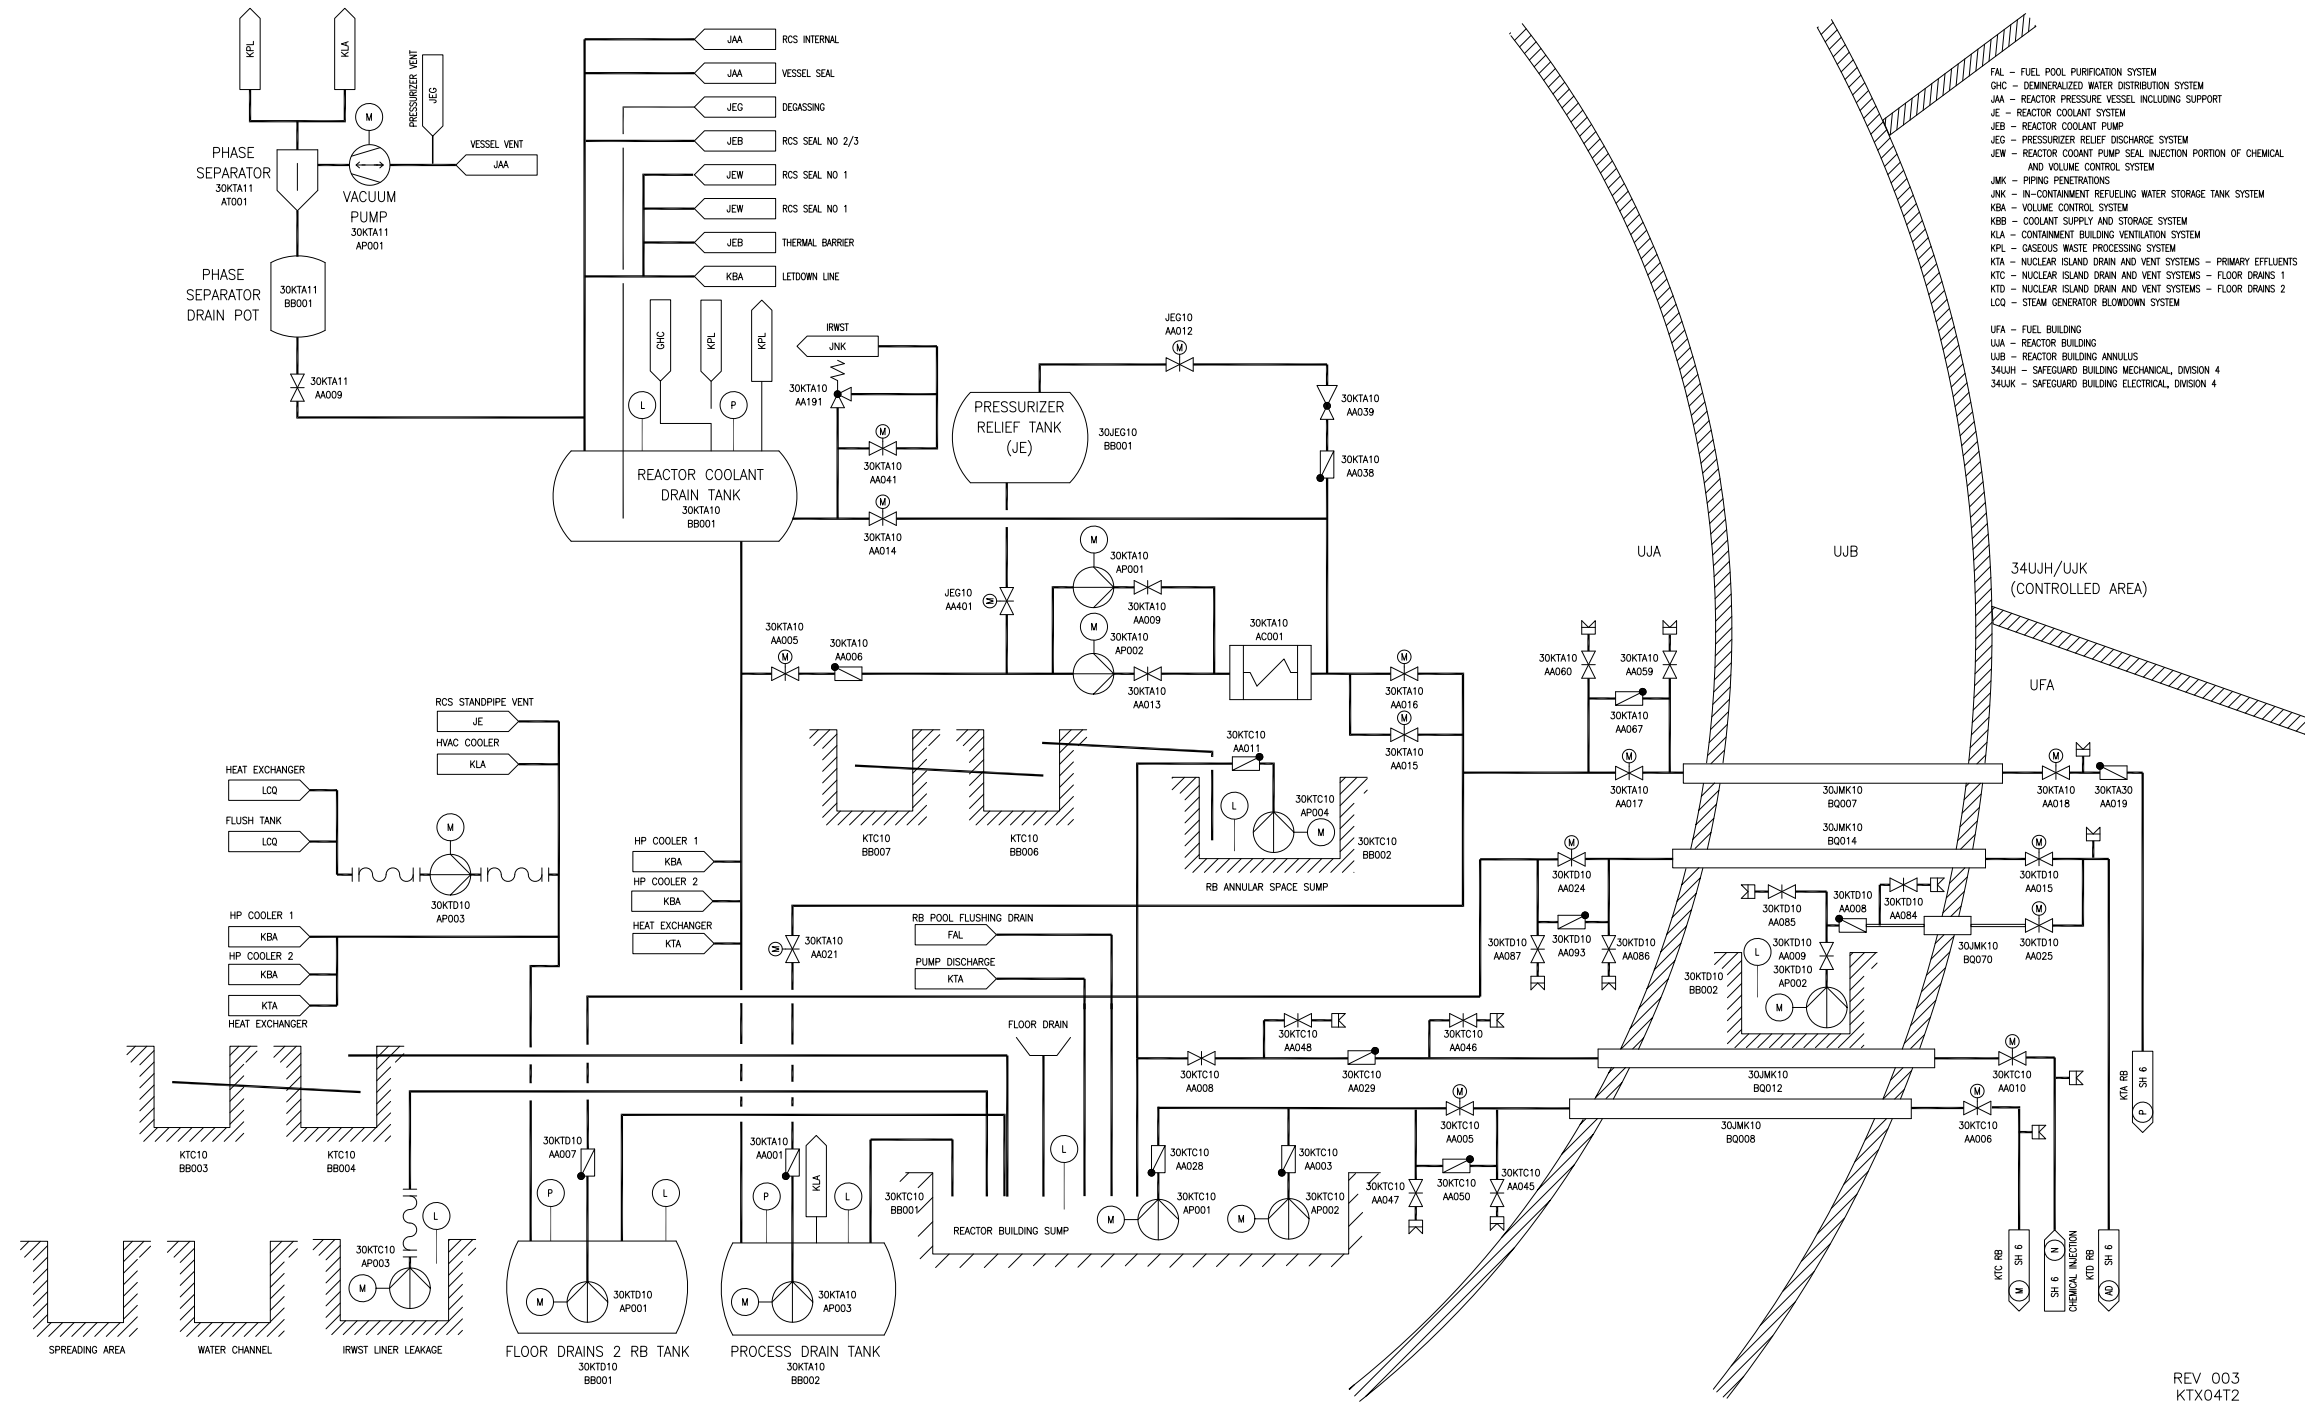


REV 003  
KTX04T2

Figure 9.3.3-1—Nuclear Island Drain and Vent System  
Sheet 5 of 9

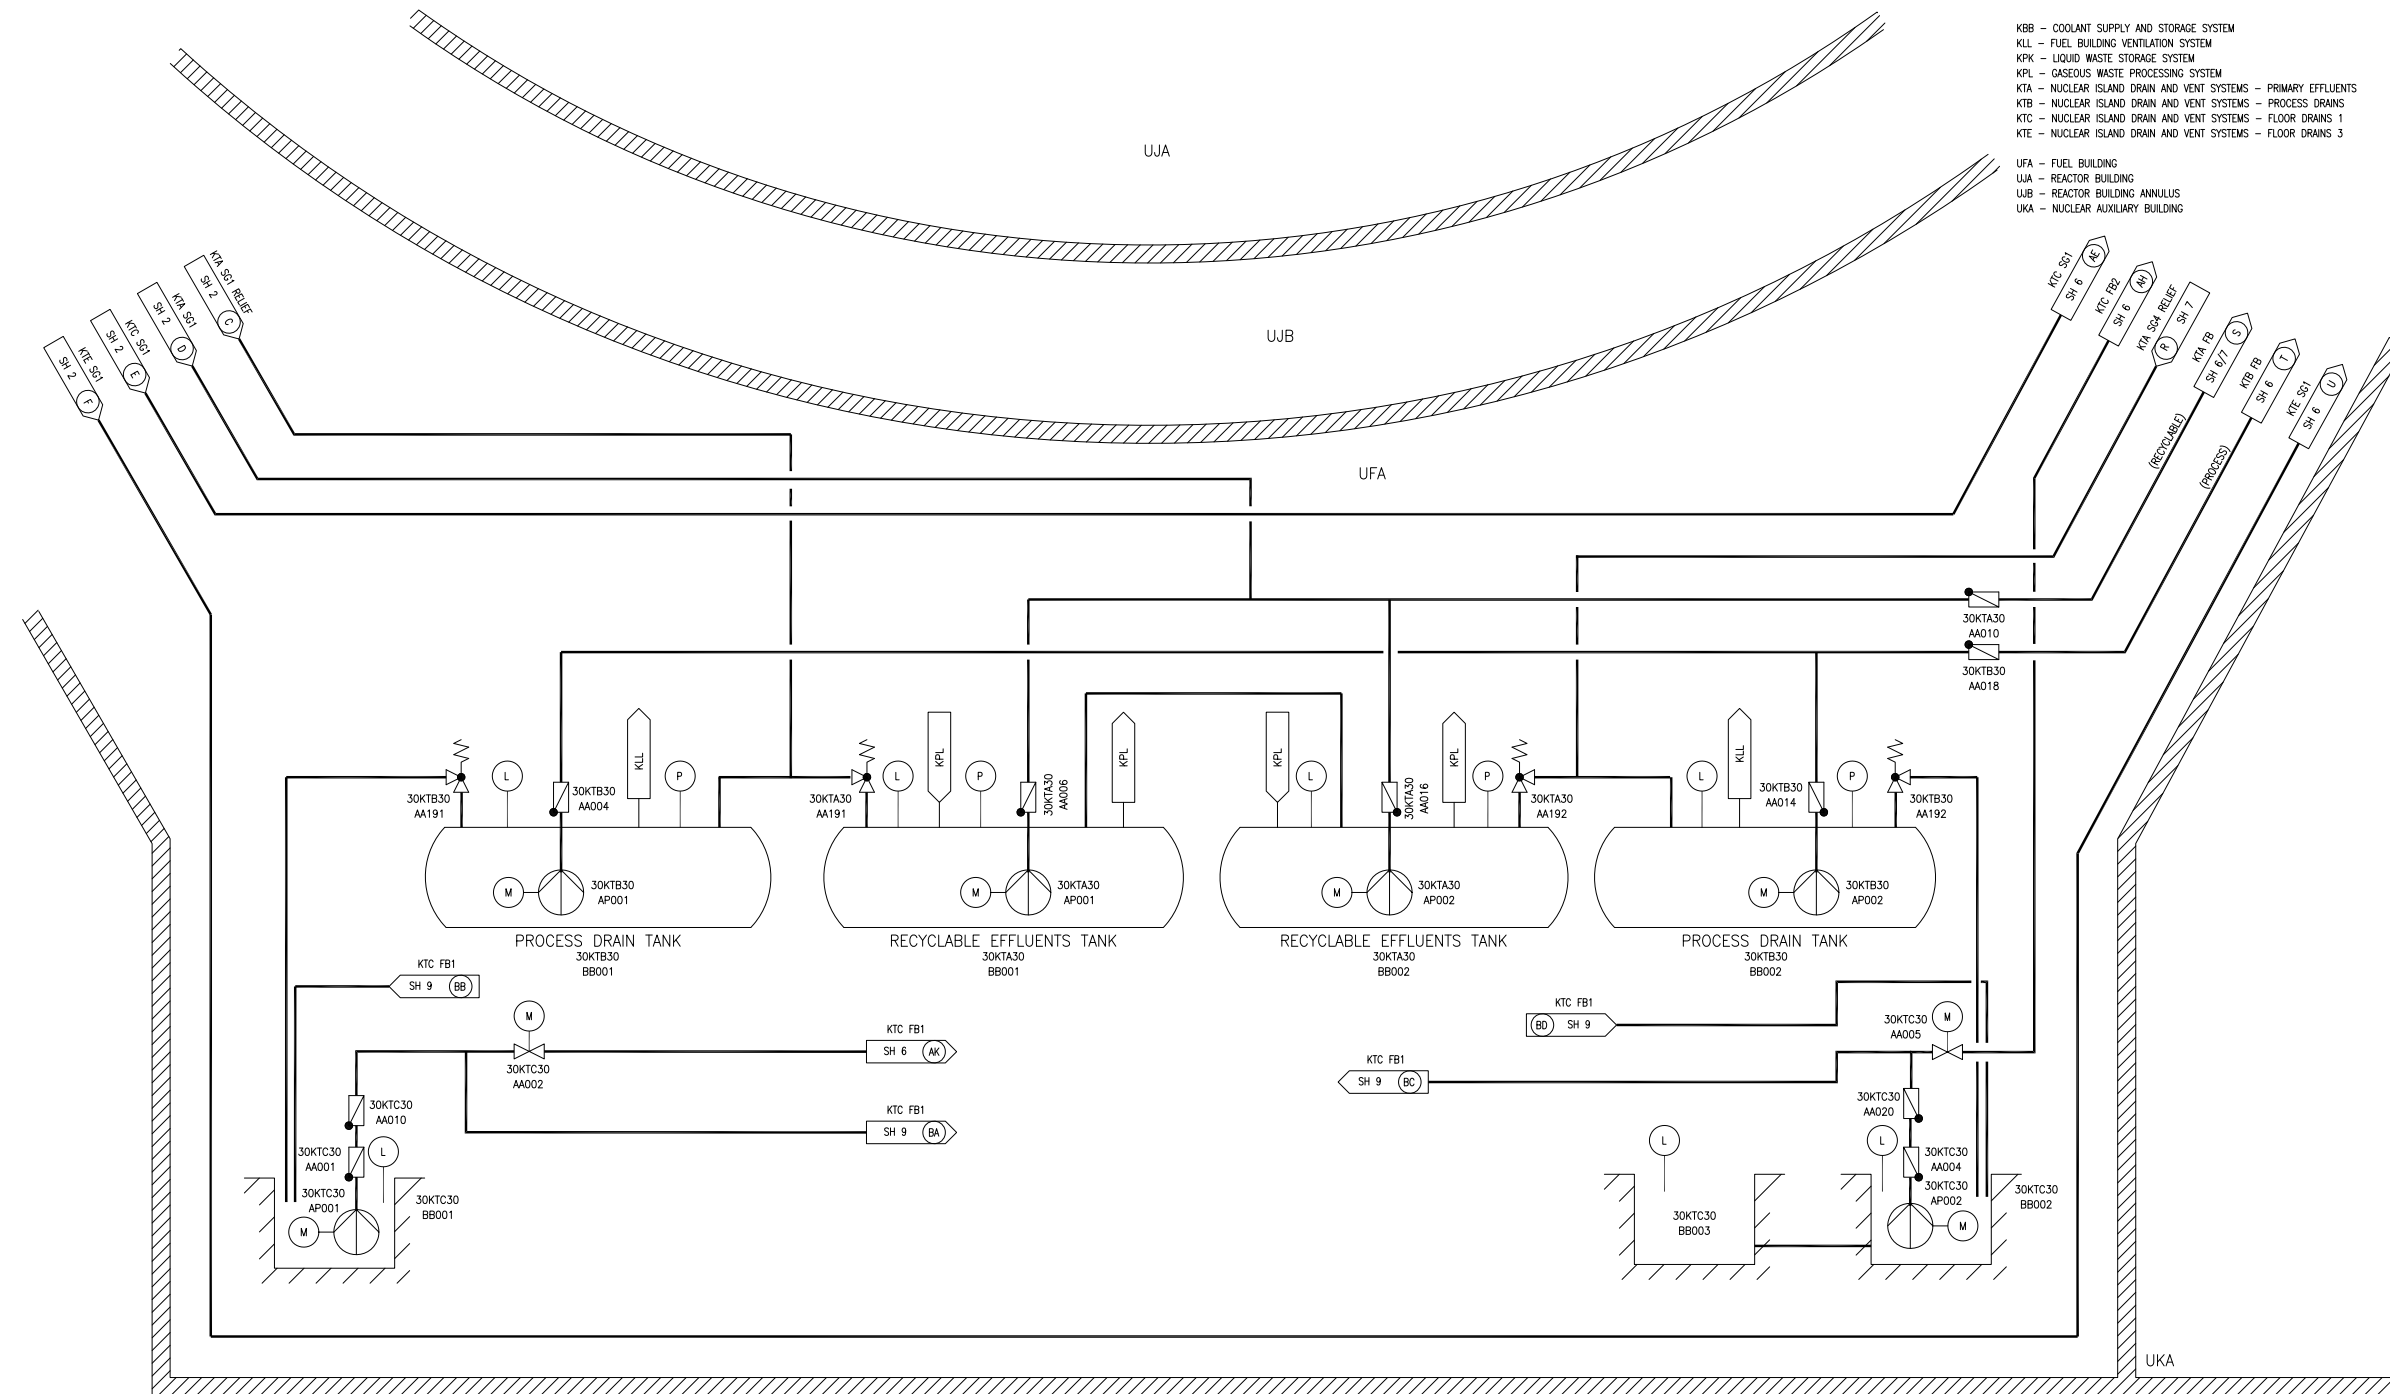

REV 005  
KTX05 T2

Figure 9.3.3-1—Nuclear Island Drain and Vent System  
Sheet 6 of 9

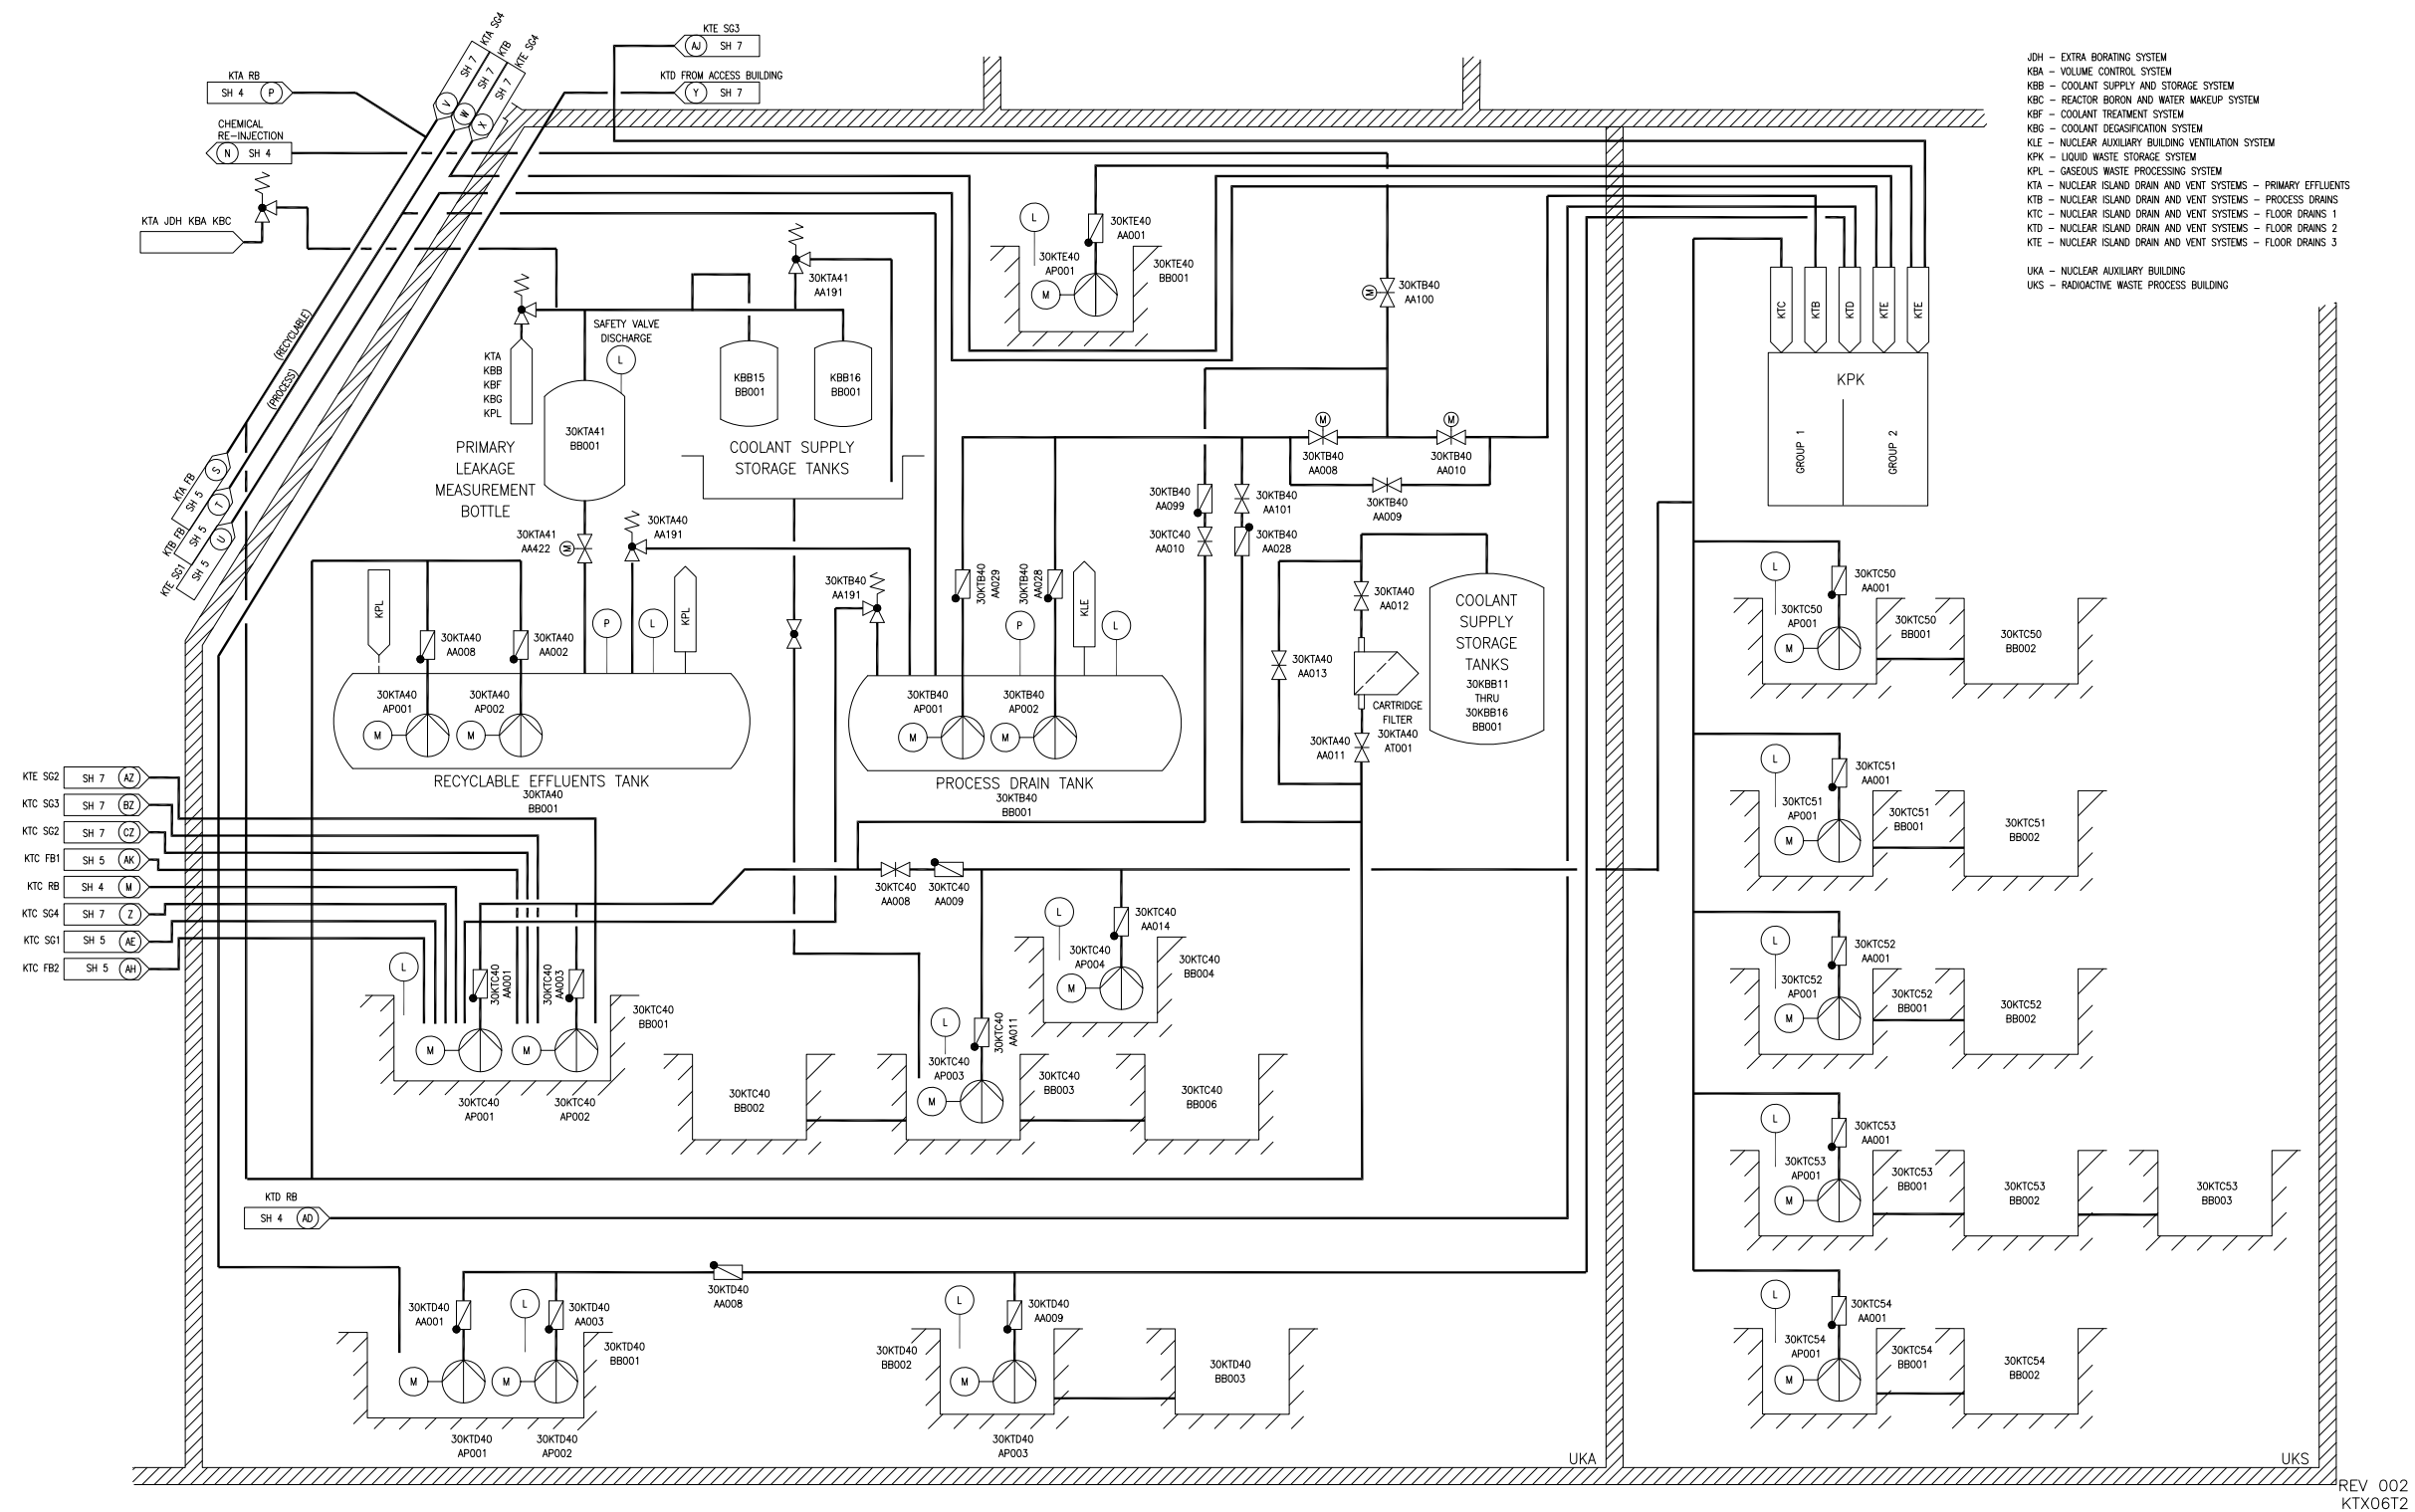

**Figure 9.3.3-1—Nuclear Island Drain and Vent System**  
**Sheet 7 of 9**



**Figure 9.3.3-1—Nuclear Island Drain and Vent System**  
**Sheet 8 of 9**

KTD - NUCLEAR ISLAND DRAIN AND VENT SYSTEMS - FLOOR DRAINS 2


33UJH - SAFEGUARD BUILDING MECHANICAL, DIVISION 3

34UJH - SAFEGUARD BUILDING MECHANICAL, DIVISION 4

33UJK - SAFEGUARD BUILDING ELECTRICAL, DIVISION 3

34UJK - SAFEGUARD BUILDING ELECTRICAL, DIVISION 4


DUKE - ACCESS BUILDING

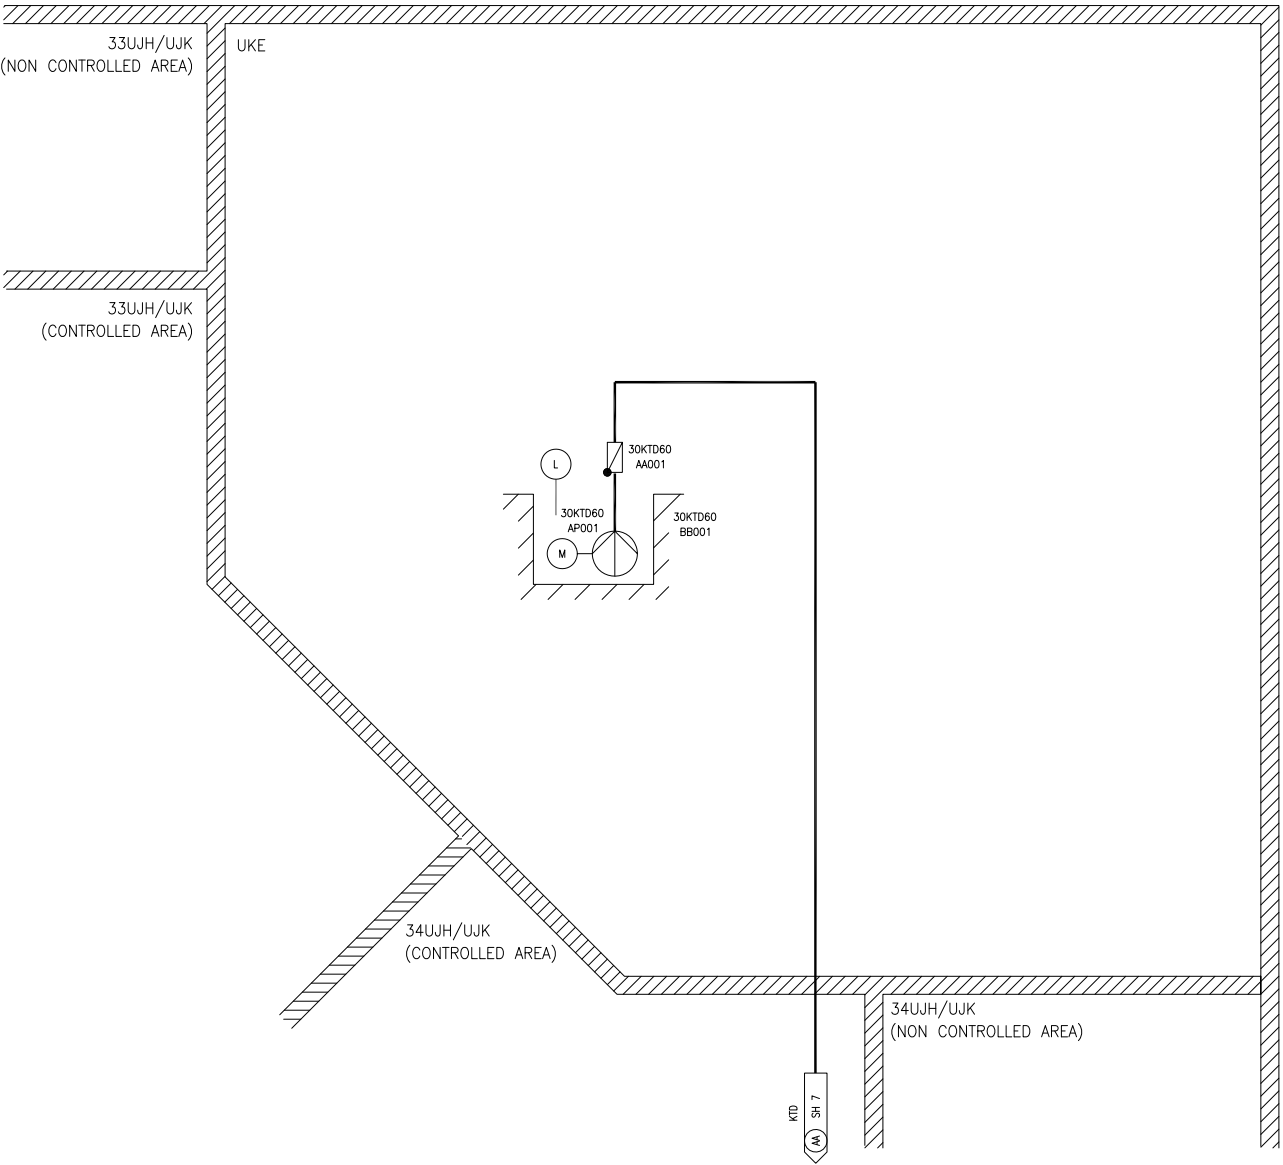

REV 002  
KTX08T2



Figure 9.3.3-1—Nuclear Island Drain and Vent System  
Sheet 9 of 9

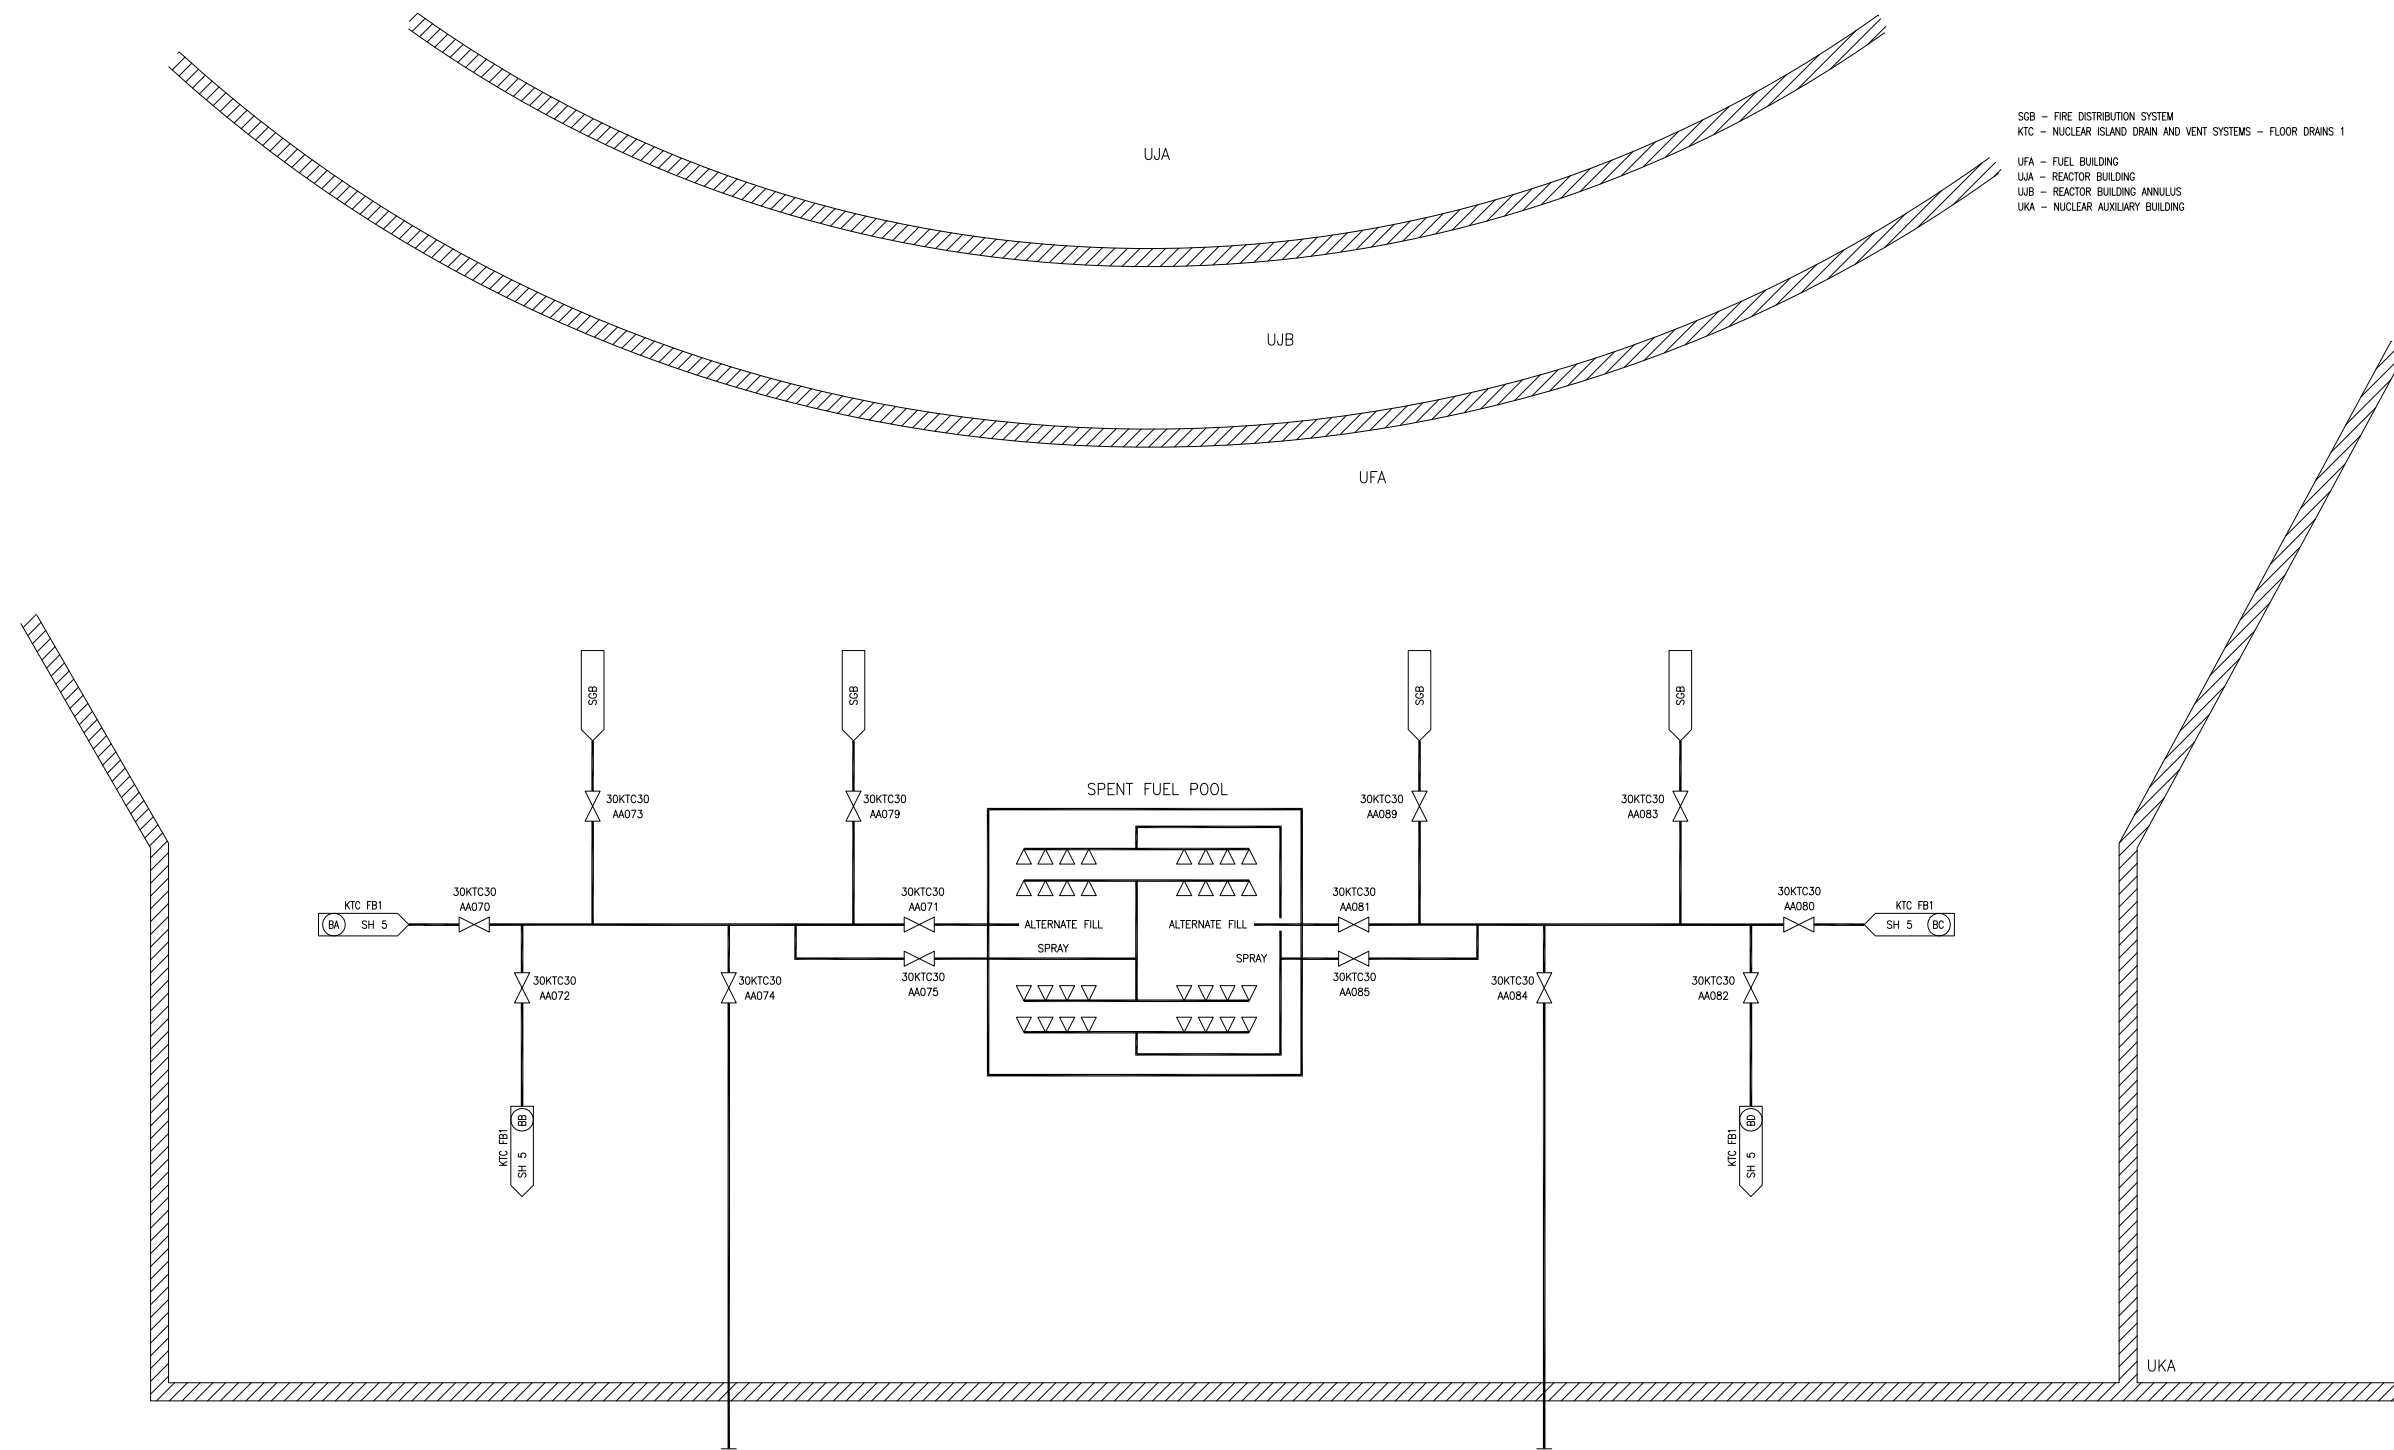

KTX09 T2