


1 2 3 4 5 6 7 8 9 10 11 12

GNI-C-1048 THRU 1059
 REACTOR COOLANT PUMP SEAL WATER
 FLOW CONTROL VALVE NITROGEN CYLINDERS

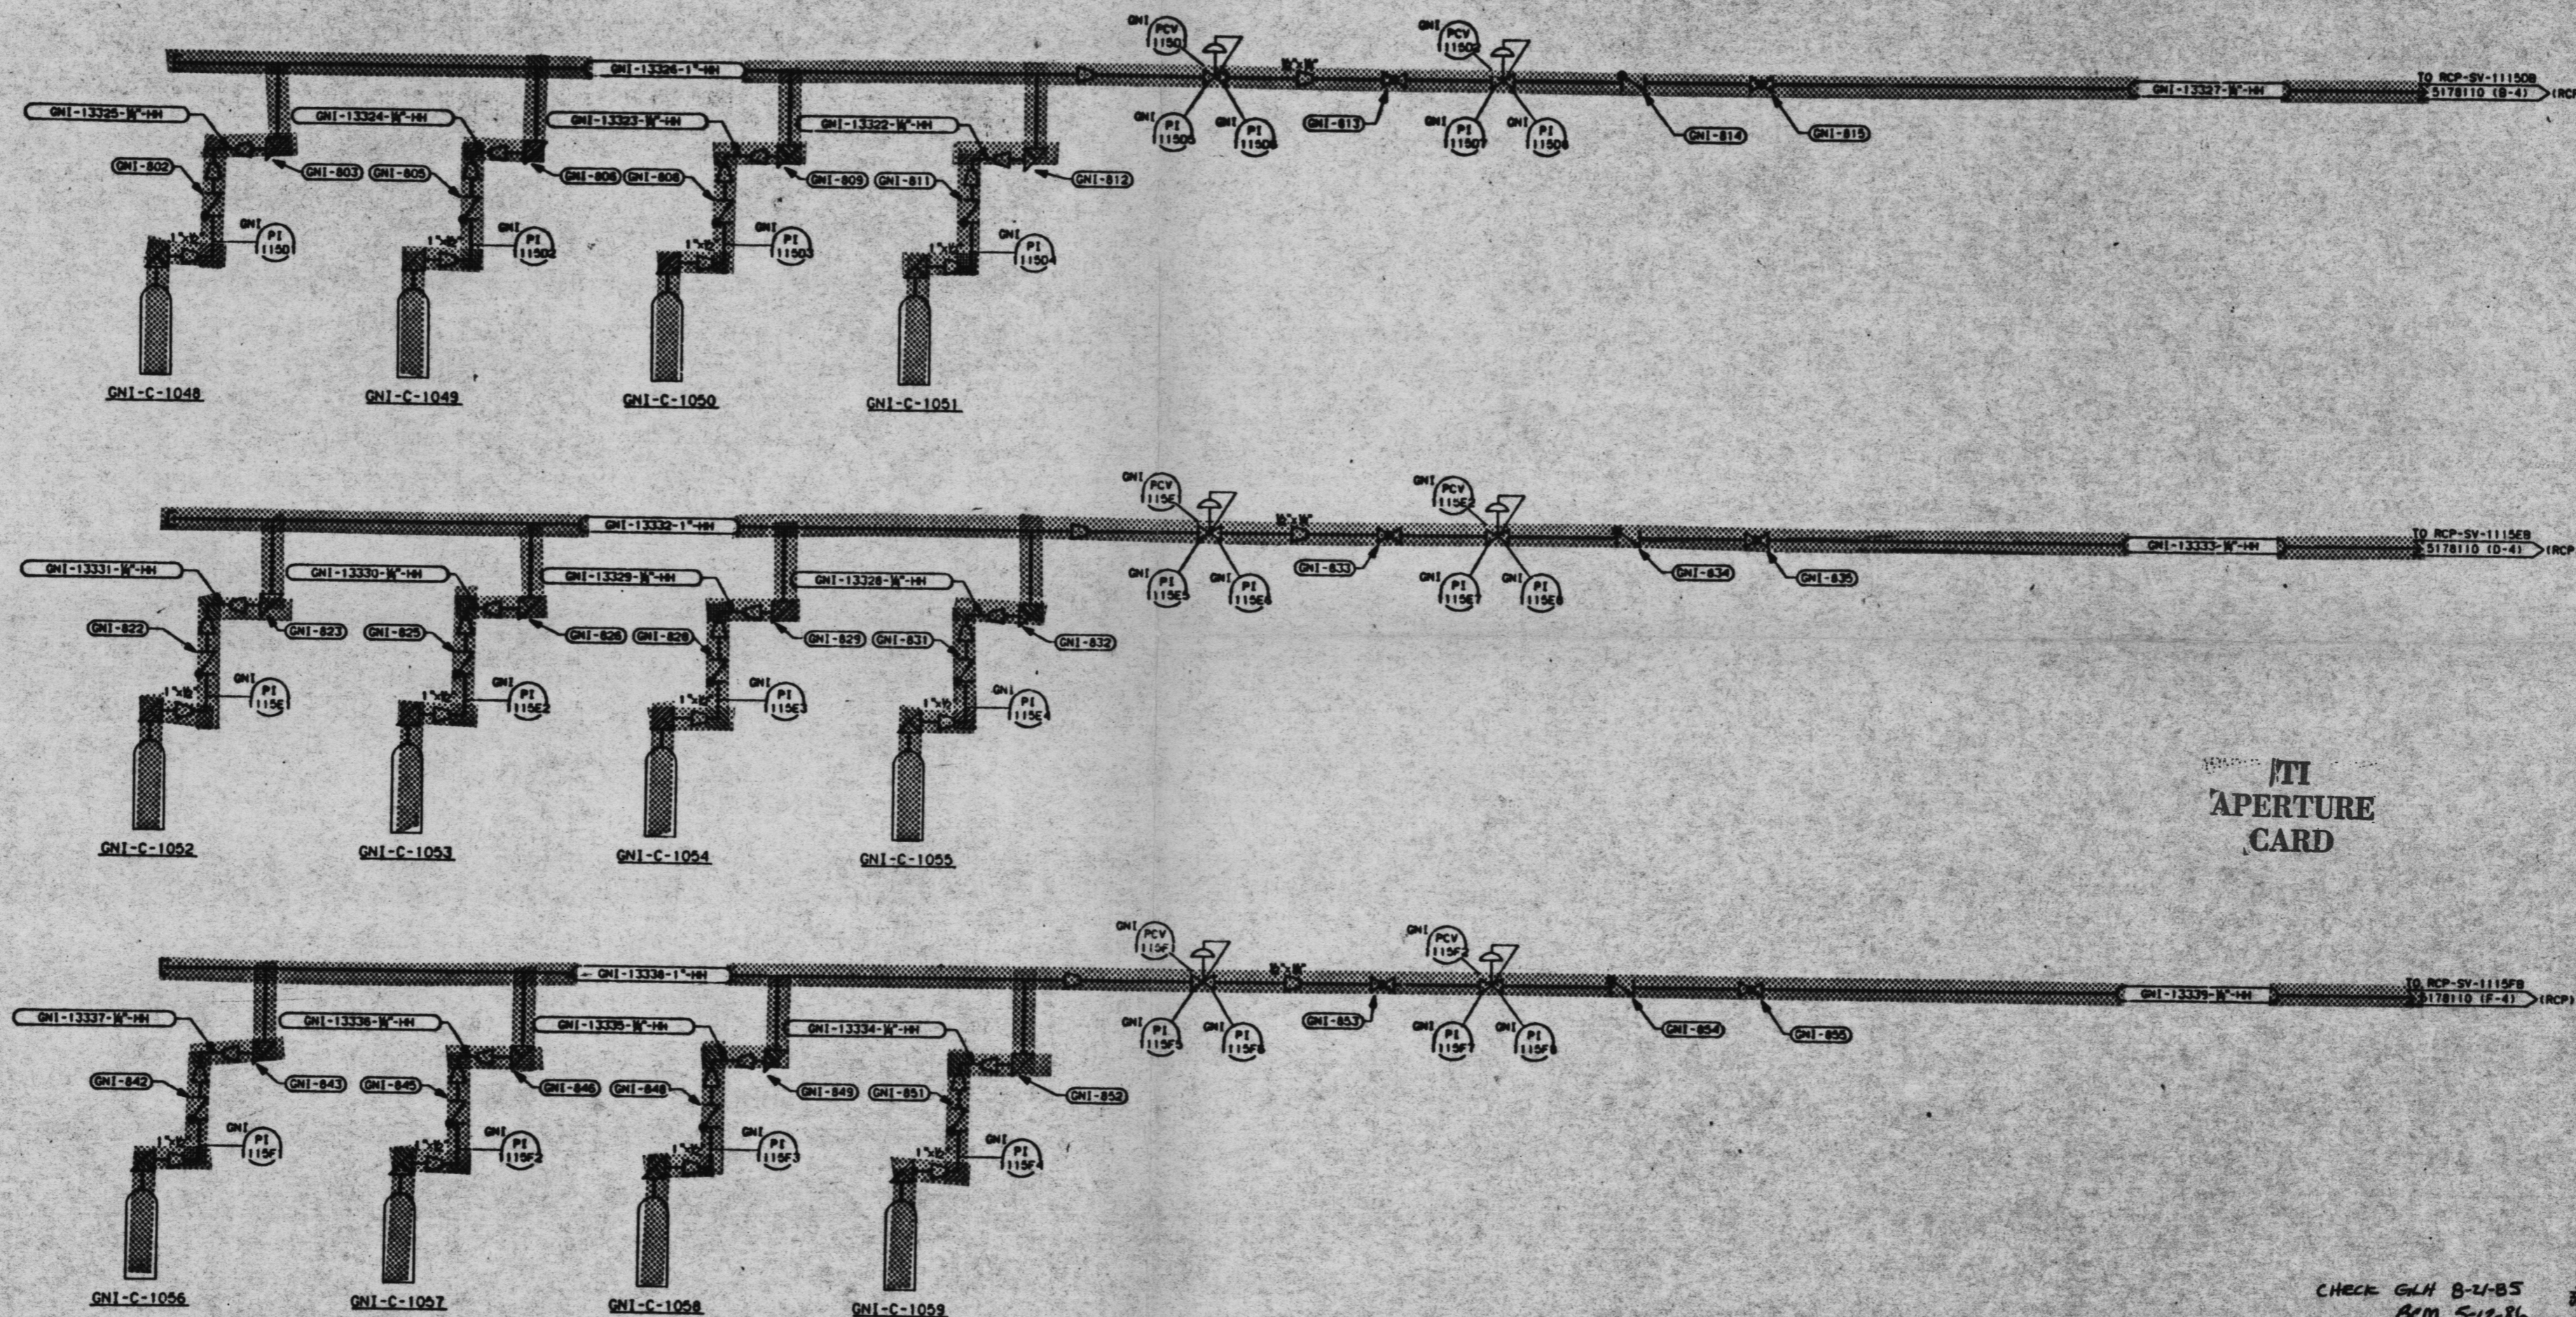

PI
 APERTURE
 CARD

- NOTES:
1. SEE DWG 5178400 FOR SH 1
 2. SEE DWG 5178401 FOR SH 2
 3. SEE DWG 5178402 FOR SH 3
 4. SEE DWG 5178404 FOR SH 5
 5. SEE DWG 5178405 FOR SH 6
 6. THIS DRAWING SUPERSEDES DRAWING 568784 AND ALL COR'S WHICH PERTAIN TO IT

CHECK GLH B-21-B5
 BCM 5-12-86

| NO. | REVISIONS | M | DATE | P.E. | QAE | SUPV | APPROVED | ENGR | CK'D | INDE | J.O. | NO. | REVISIONS | M | DATE | P.E. | QAE | SUPV | APPROVED | ENGR | CK'D | INDE | J.O. | |
|---------|---------------------------|---|------|------|-----|------|----------|------|------|------|------|-----|-----------|---|------|------|-----|------|----------|------|------|------|------|--|
| 5178000 | P & I DIAGRAM LEGEND SH 1 | | | | | | | | | | | | | | | | | | | | | | | |
| 5178001 | P & I DIAGRAM LEGEND SH 2 | | | | | | | | | | | | | | | | | | | | | | | |
| 5178002 | P & I DIAGRAM LEGEND SH 3 | | | | | | | | | | | | | | | | | | | | | | | |

5178403-0

LOCATION: SAN ONOFRE NUCLEAR GEN. STA. UNIT 1

P & I DIAGRAM
 GASEOUS NITROGEN
 SYSTEM SHEET 4

EDISON
 Rosemead California

GNI
 SHEET NO.
 M
 SCALE: NONE
 OF SHTS.

26X

MICROFILMED FROM