


1    2    3    4    5    6    7    8    9    10    11    12

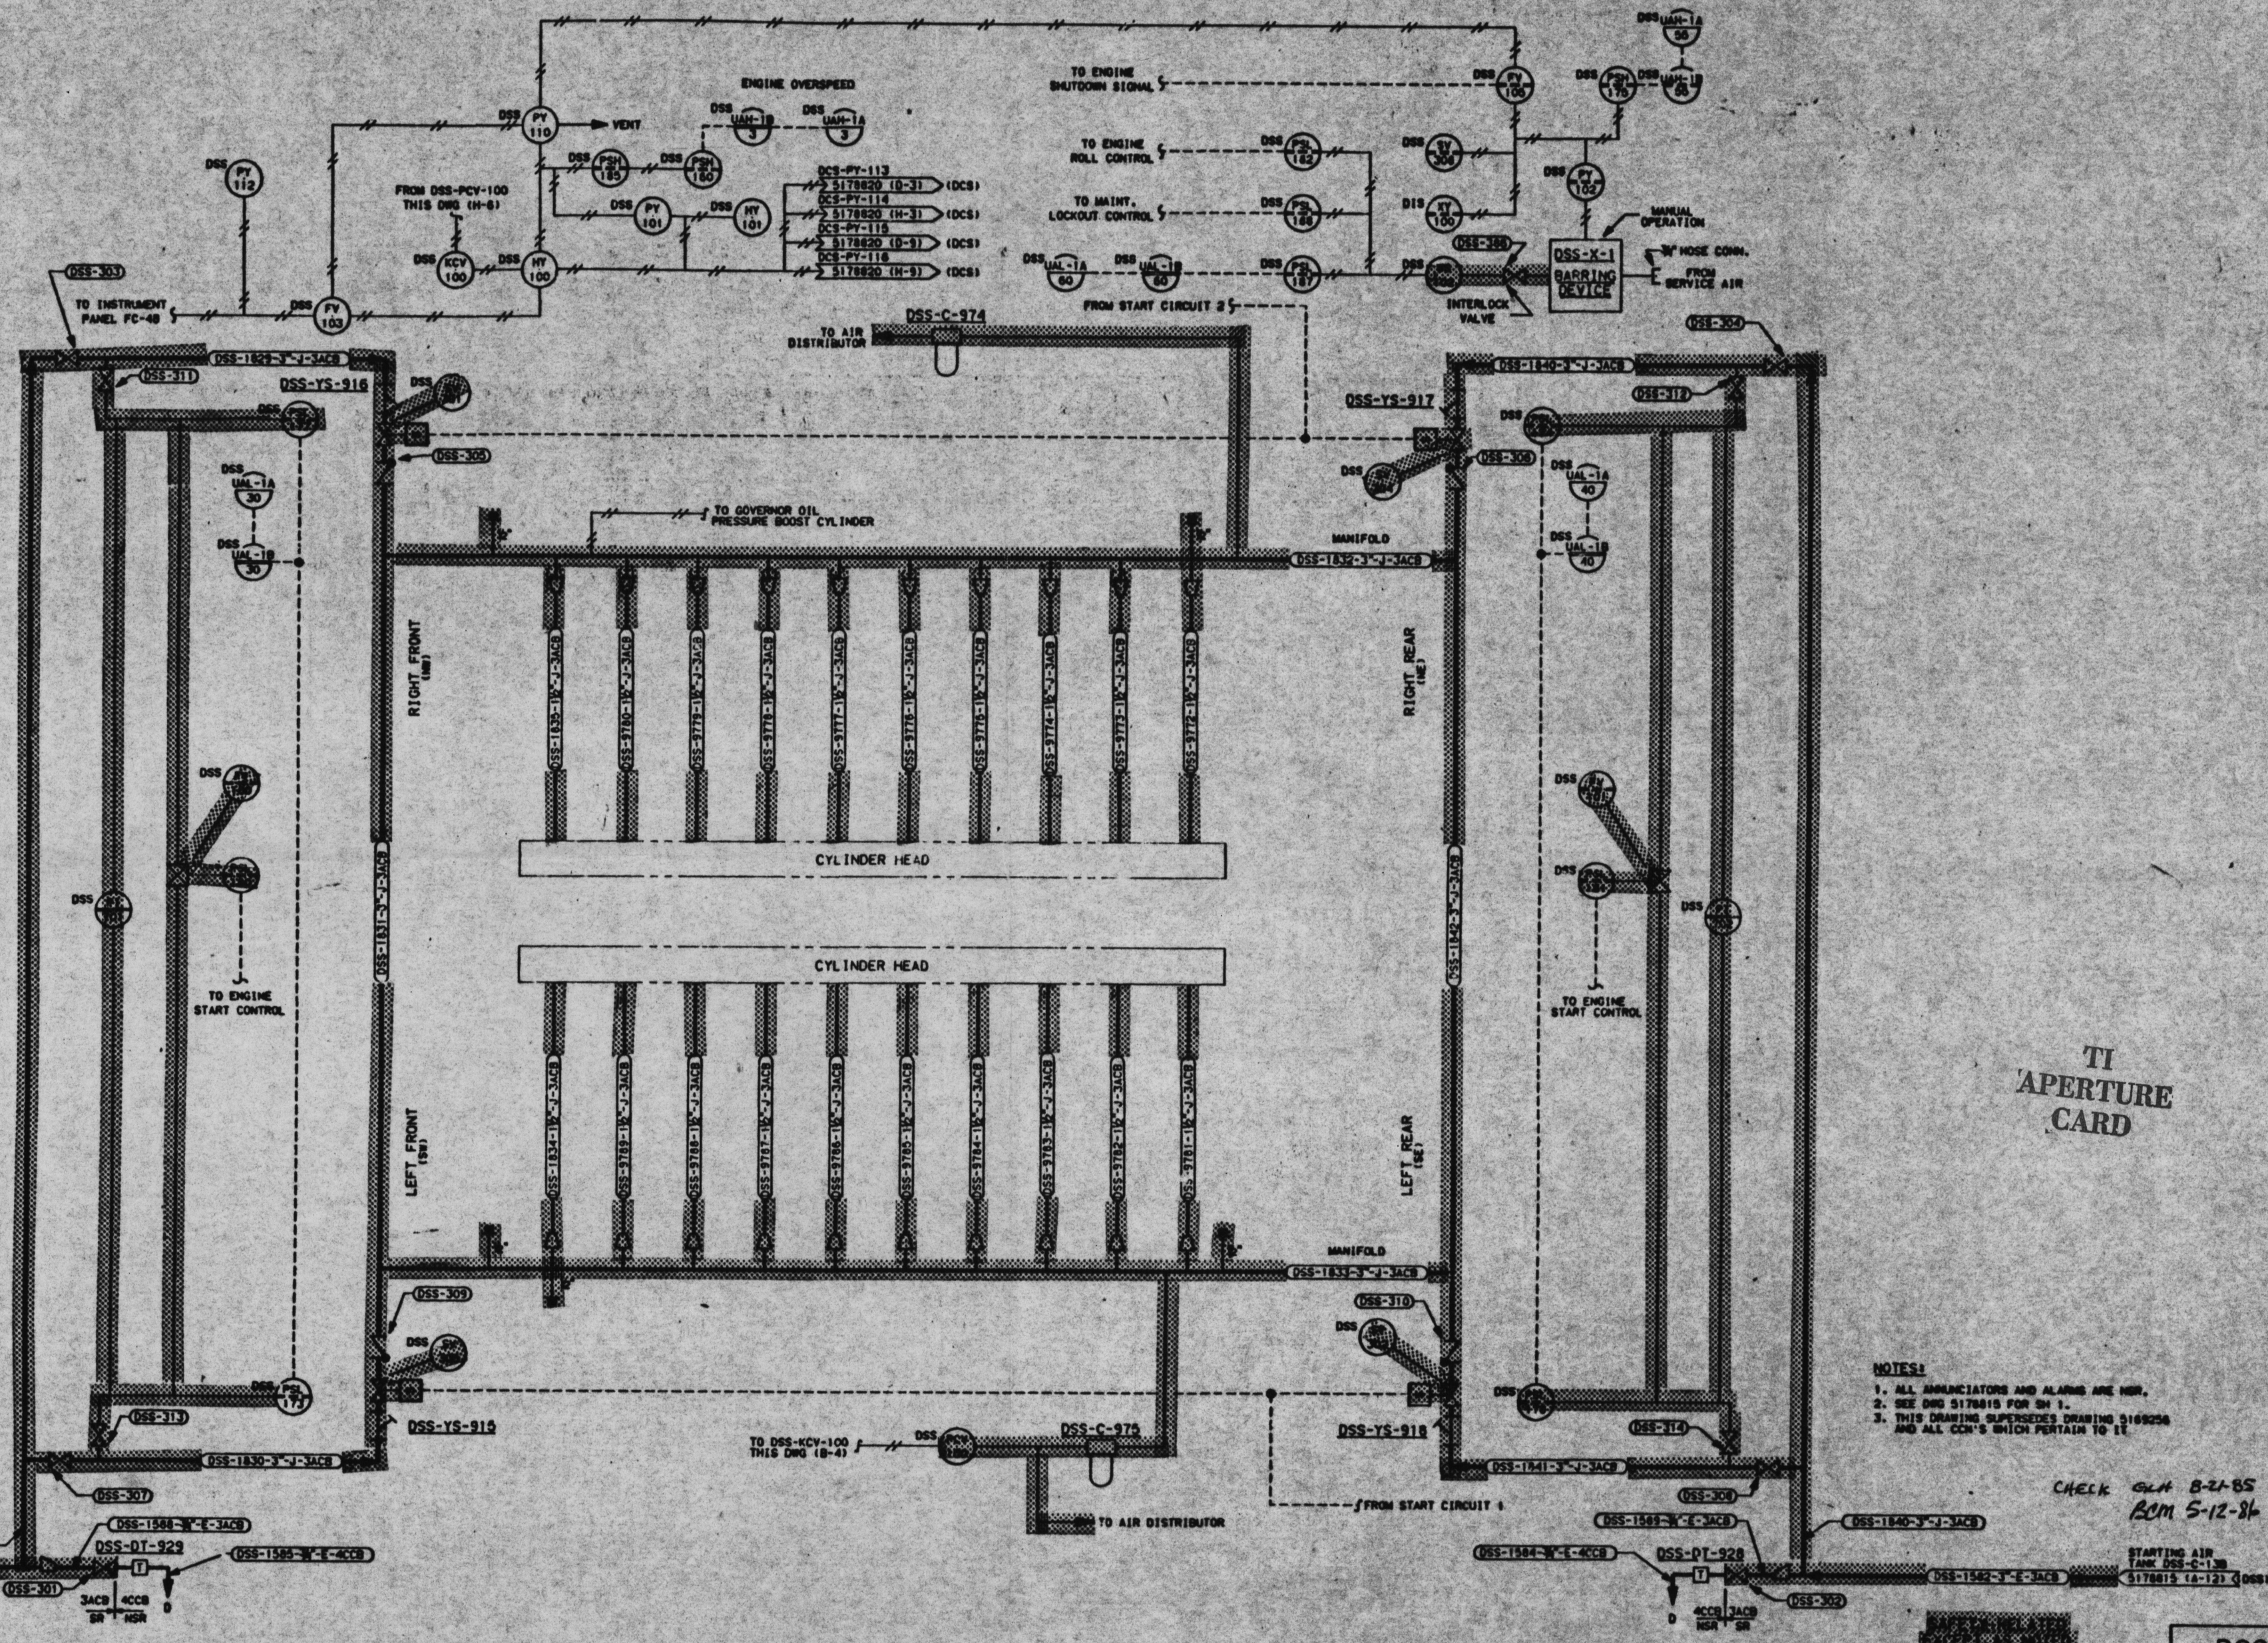

- NOTES:  
 1. ALL ANNUNCIATORS AND ALARMS ARE NOT.  
 2. SEE DWG 5178815 FOR SH 1.  
 3. THIS DRAWING SUPERSEDES DRAWING 5169258 AND ALL CCH'S WHICH PERTAIN TO IT.

CHECK GLEN B-21-BS  
 BOM 5-12-84

5178000 P & I DIAGRAM LEGEND SH 1																							
5178001 P & I DIAGRAM LEGEND SH 2																							
5178002 P & I DIAGRAM LEGEND SH 3																							
5149192 DIESEL GEN. PNEUMATIC SCHEMATIC																							

DSS	
LOCATION: SAN ONOFRE NUCLEAR GEN. STA. UNIT 1	
P & I DIAGRAM DIESEL #1 STARTING AIR SYSTEM SH 2	
SHEET NO. M	
SCALE: NONE	
OF SHEETS.	

5178816-0

MICROFILMED FROM  
 BEST AVAILABLE COPY

26X

42