


1 2 3 4 5 6 7 8 9 10 11 12

STS-R-11
SPHERE REPRESSURIZATION
AIR SUPPLY RECORDER

STS-D-907
MANOMETER
FILL POT

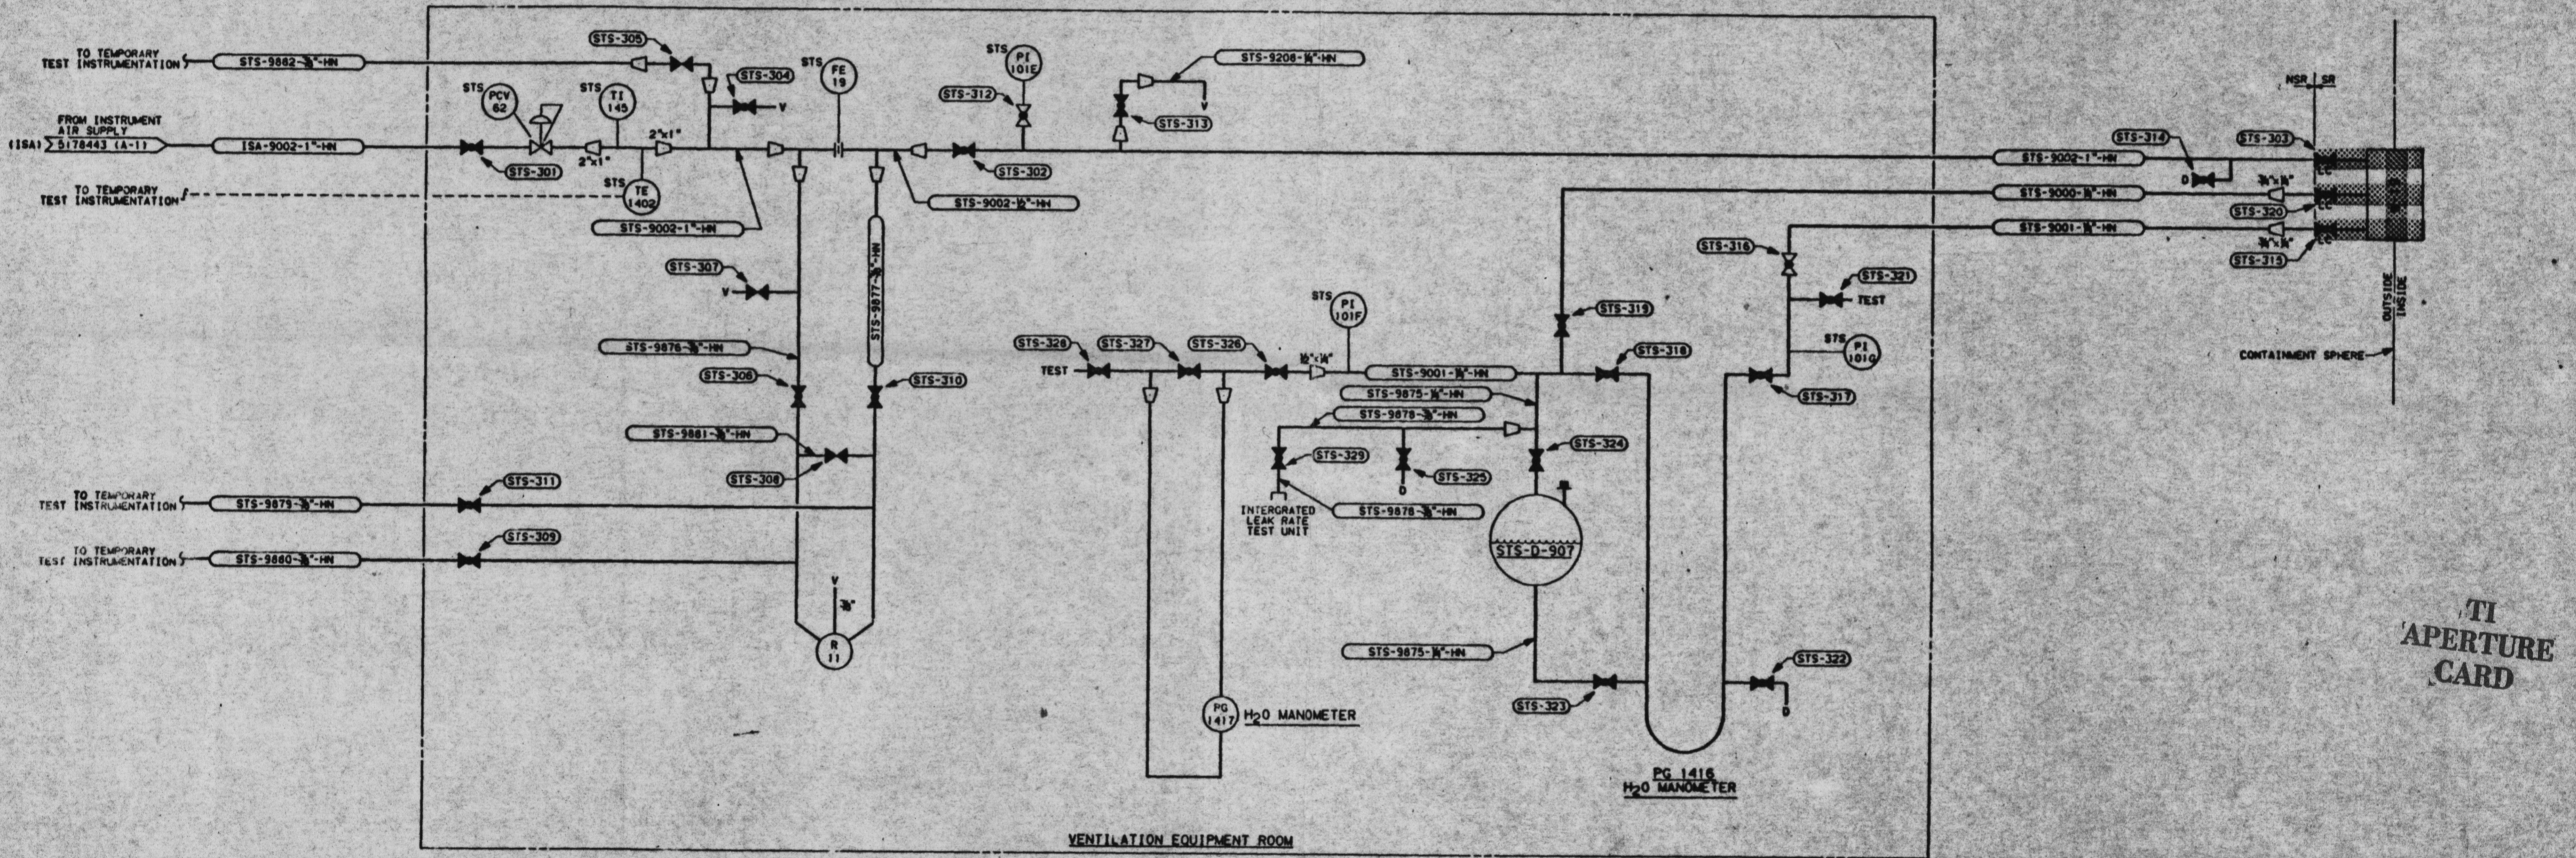

CHECK OLA 8-21-85
Bcm 5-12-86

NOTES:
1. THIS DRAWING SUPERSEDES DRAWING 508771
AND ALL CON'S WHICH PERTAIN TO IT

NO.	DATE	P.E.	OAE	SUPV	APPROVED	ENGR	CK'D	MADE	J.O.	NO.	REVISIONS
5178000											ISSUED AS BUILT
5178001											
5178002											

(SRAN)
 LOCATION: SAN ONOFRE NUCLEAR GEN. STA. UNIT 1
P & I DIAGRAM
SPHERE TEST
SYSTEM
EDISON
 Rosemead California
 SCALE: NONE
 OF SHTS.

ENG. LIST M-...
REVISE ON CAD SYSTEM ONLY

5178930-0

26X

MICROFILMED FROM

53