


REV	NO.	DATE
M-1	1	
M-2	1	
M-3	1	
M-4	1	
M-5	1	
M-6	1	
M-7	1	
M-8	1	

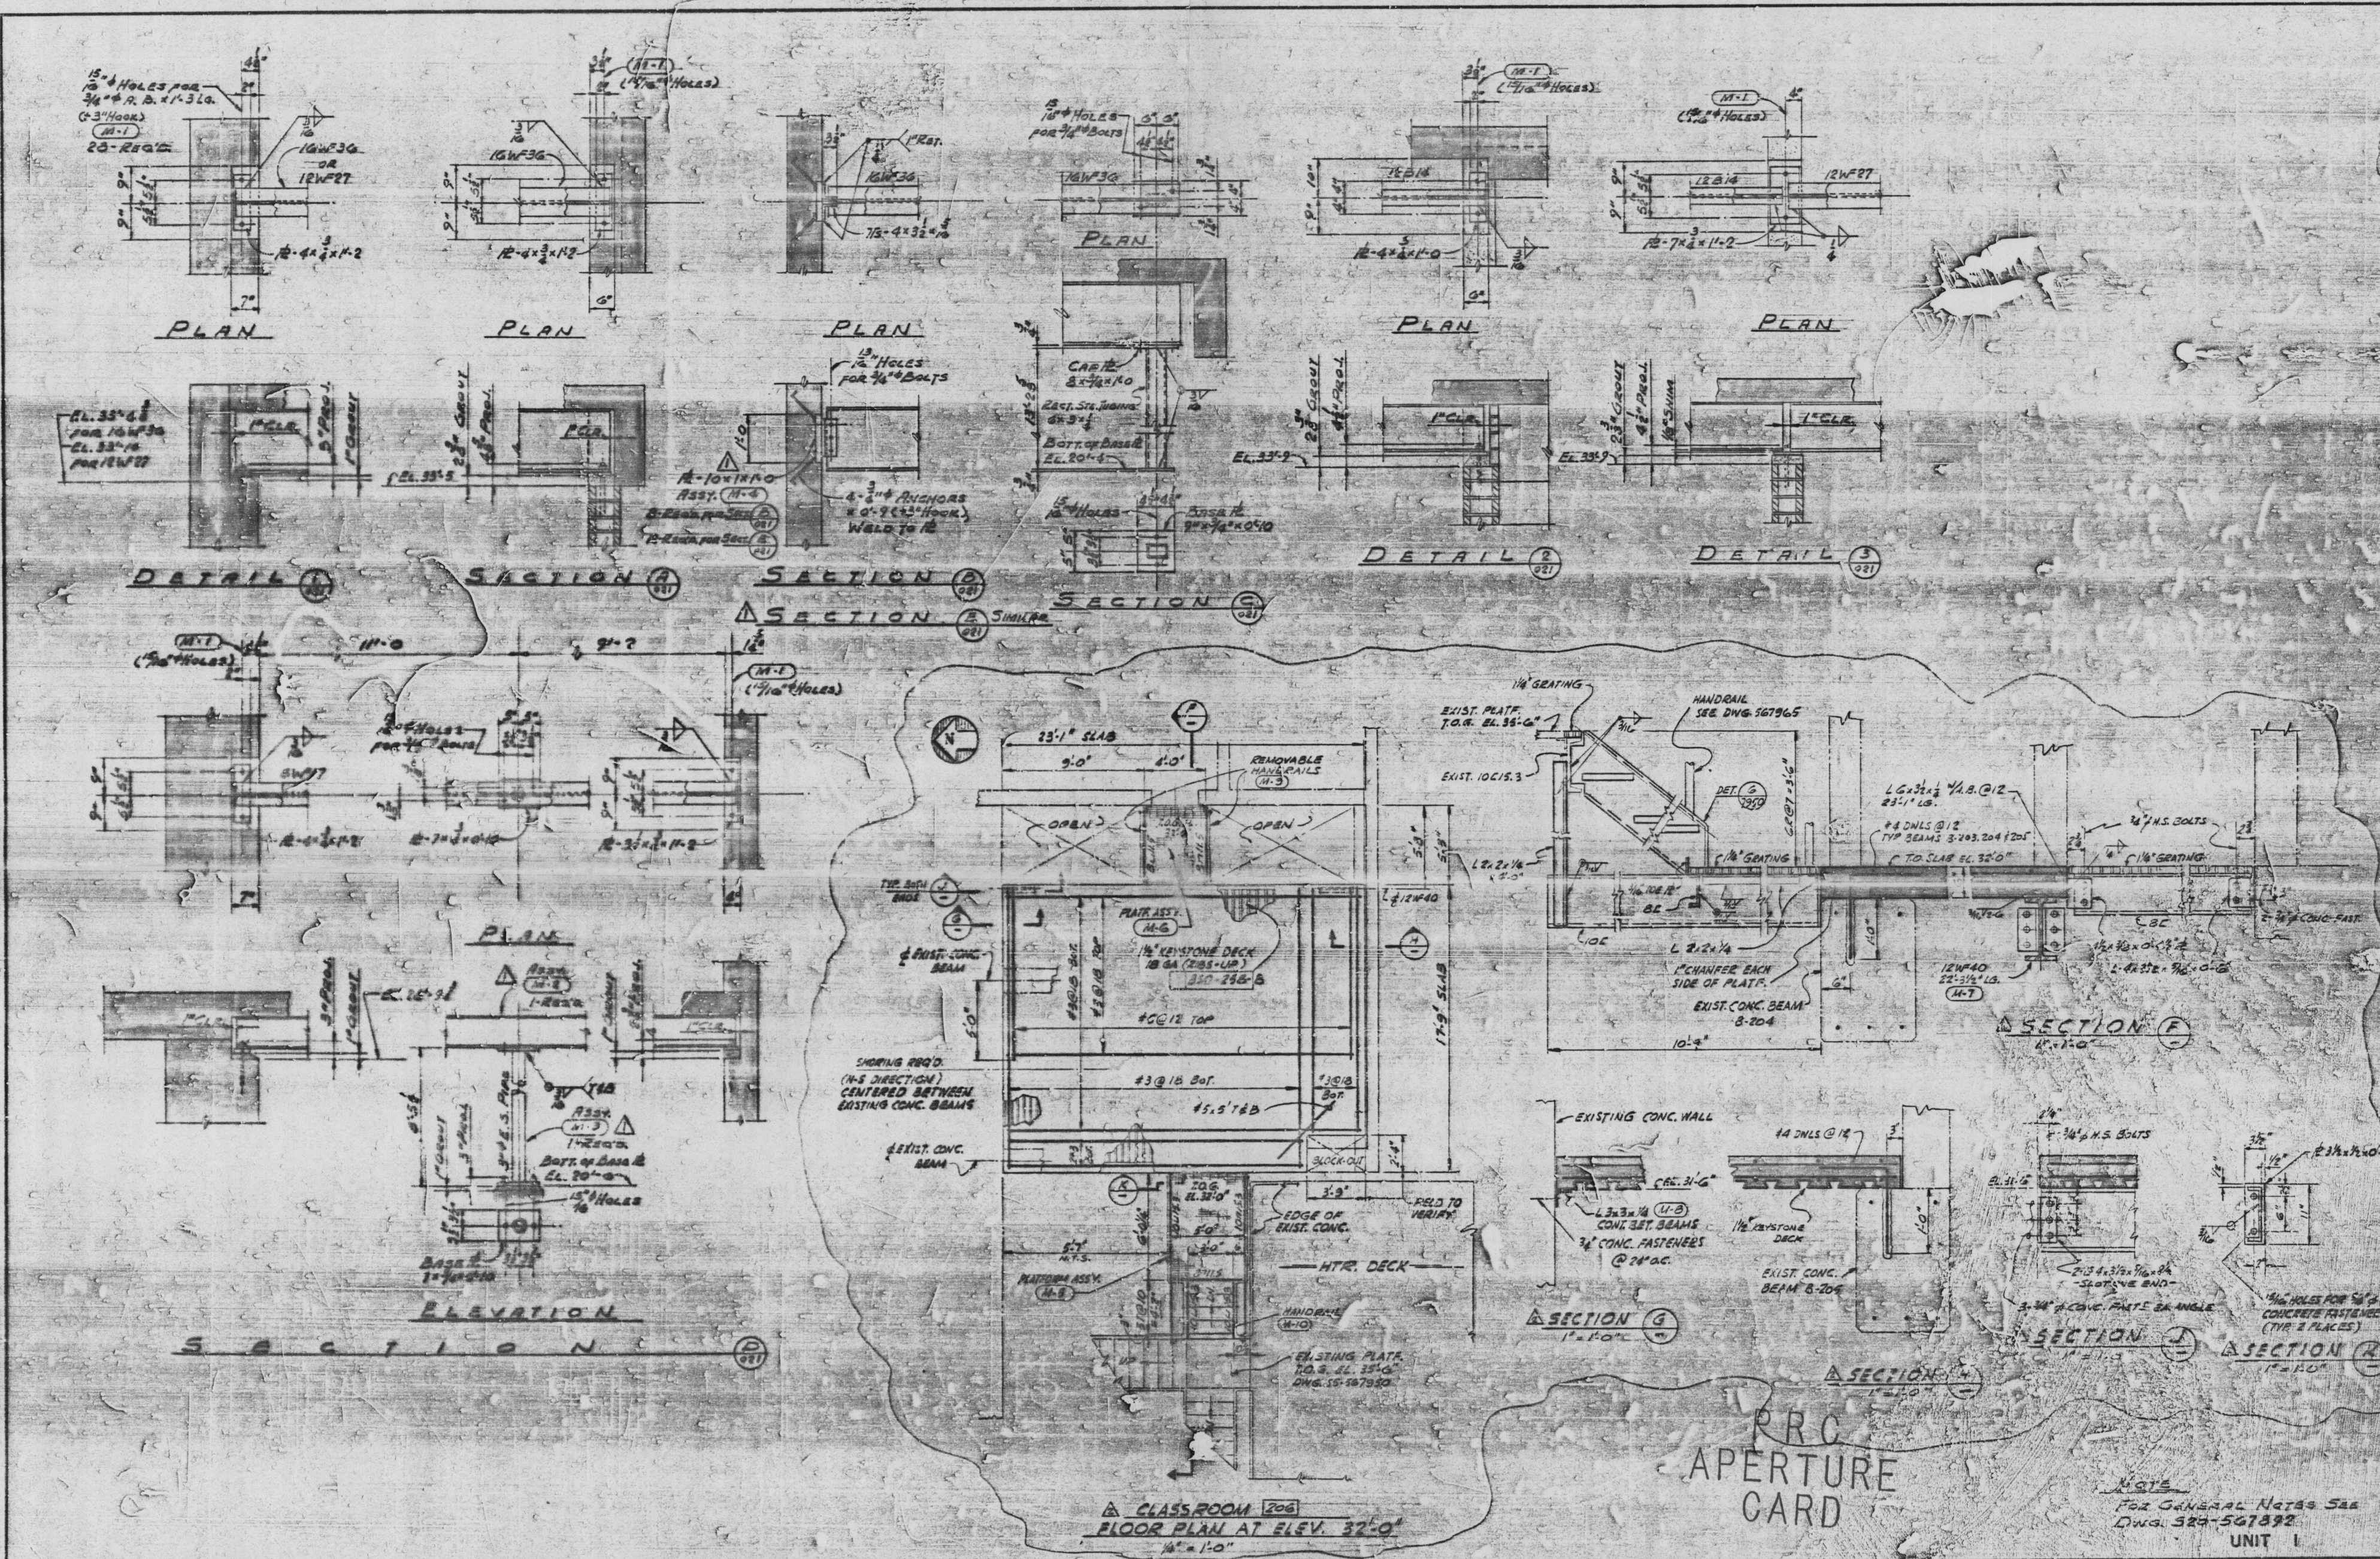

BECHTEL CORPORATION
ENGINEERS & CONSTRUCTORS
LOS ANGELES, CALIF.



NO.	DATE	APPROVED	BY
3246	1-22-63	[Signature]	

LOCATION: SAN ONOFRE NUCLEAR GEN. STATION
CONTROL-ADMINISTRATION BLDG.
EL. 30'-11" @ EL. 32'-0" @ EL. 35'-6"
SECTIONS & DETAILS, SH. 2
SOUTHERN CALIFORNIA EDISON COMPANY
SCALE: 3/8" = 1'-0" SEE GENERAL NOTES FOR UNIT 1

568023-2

POOR ORIGINAL

8208300259

Docket # 50-206
Control # 8208300234
Date 08/26/82 of Document
REGULATORY DOCKET FILE

REGULATORY DOCKET FILE COPY