



PLAN

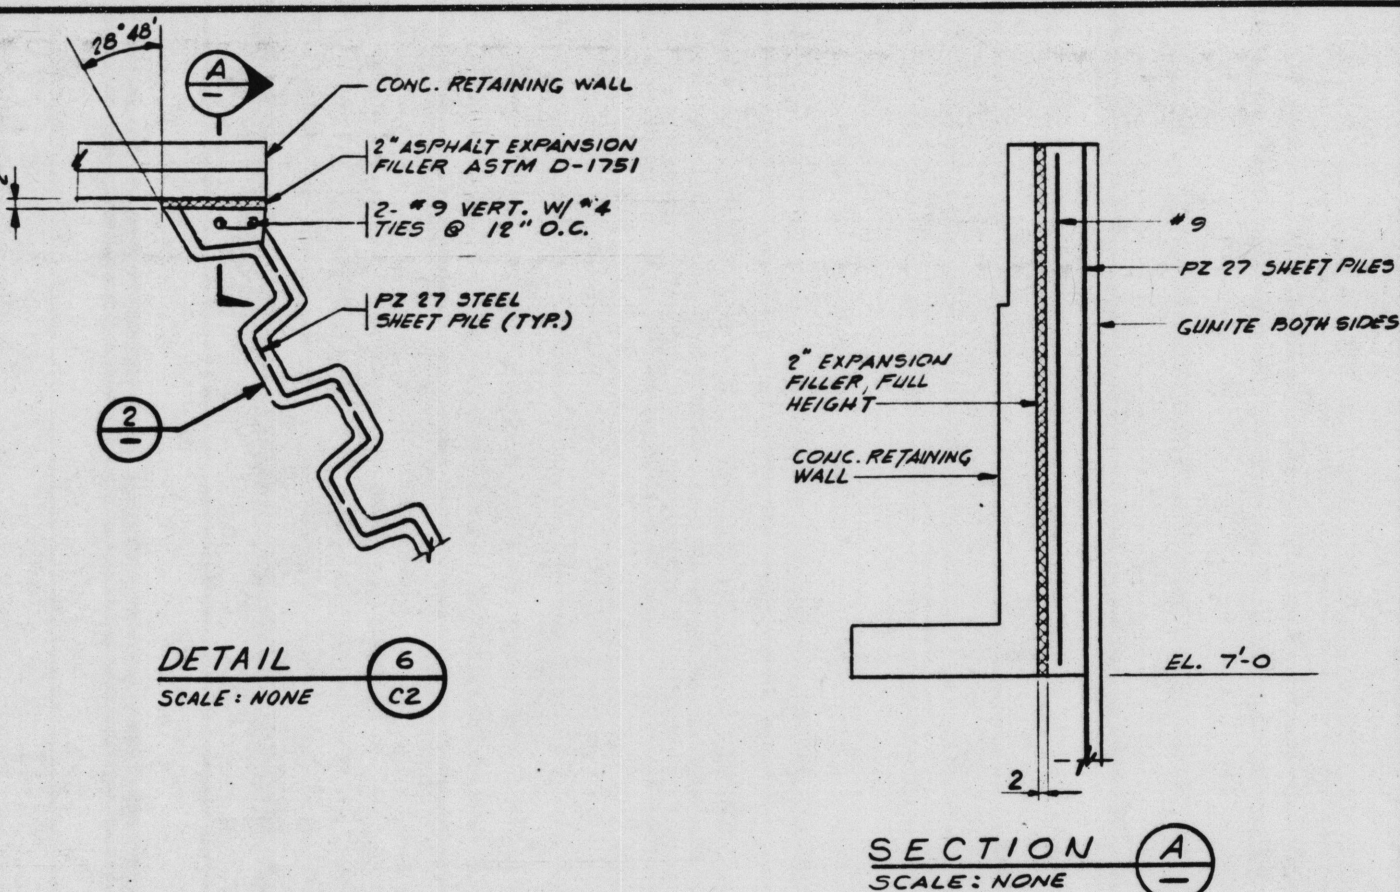


DETAIL 6
SCALE: NONE

SECTION A
SCALE: NONE

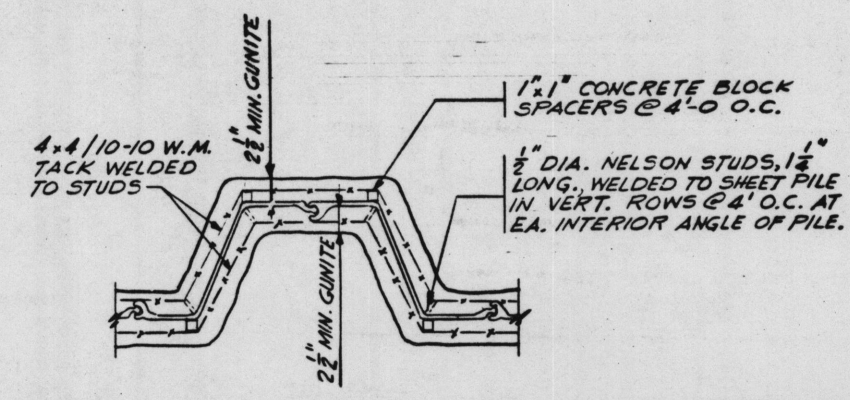


"GUNITE" FACING ON SHEET PILE WALL

DETAIL 2
SCALE: NONE

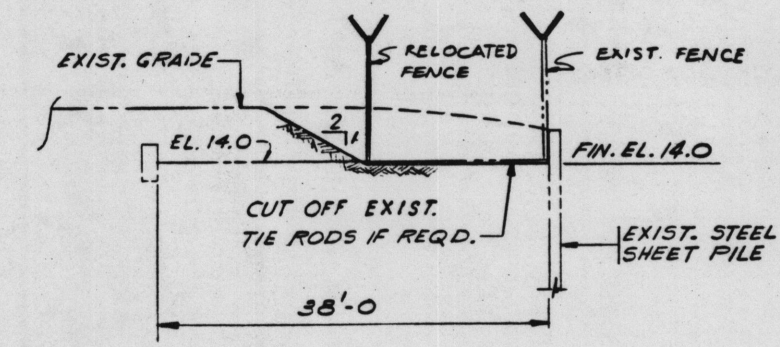


SECTION @ SOUTH OFFSHORE PAD

SECTION N
N.T.S.

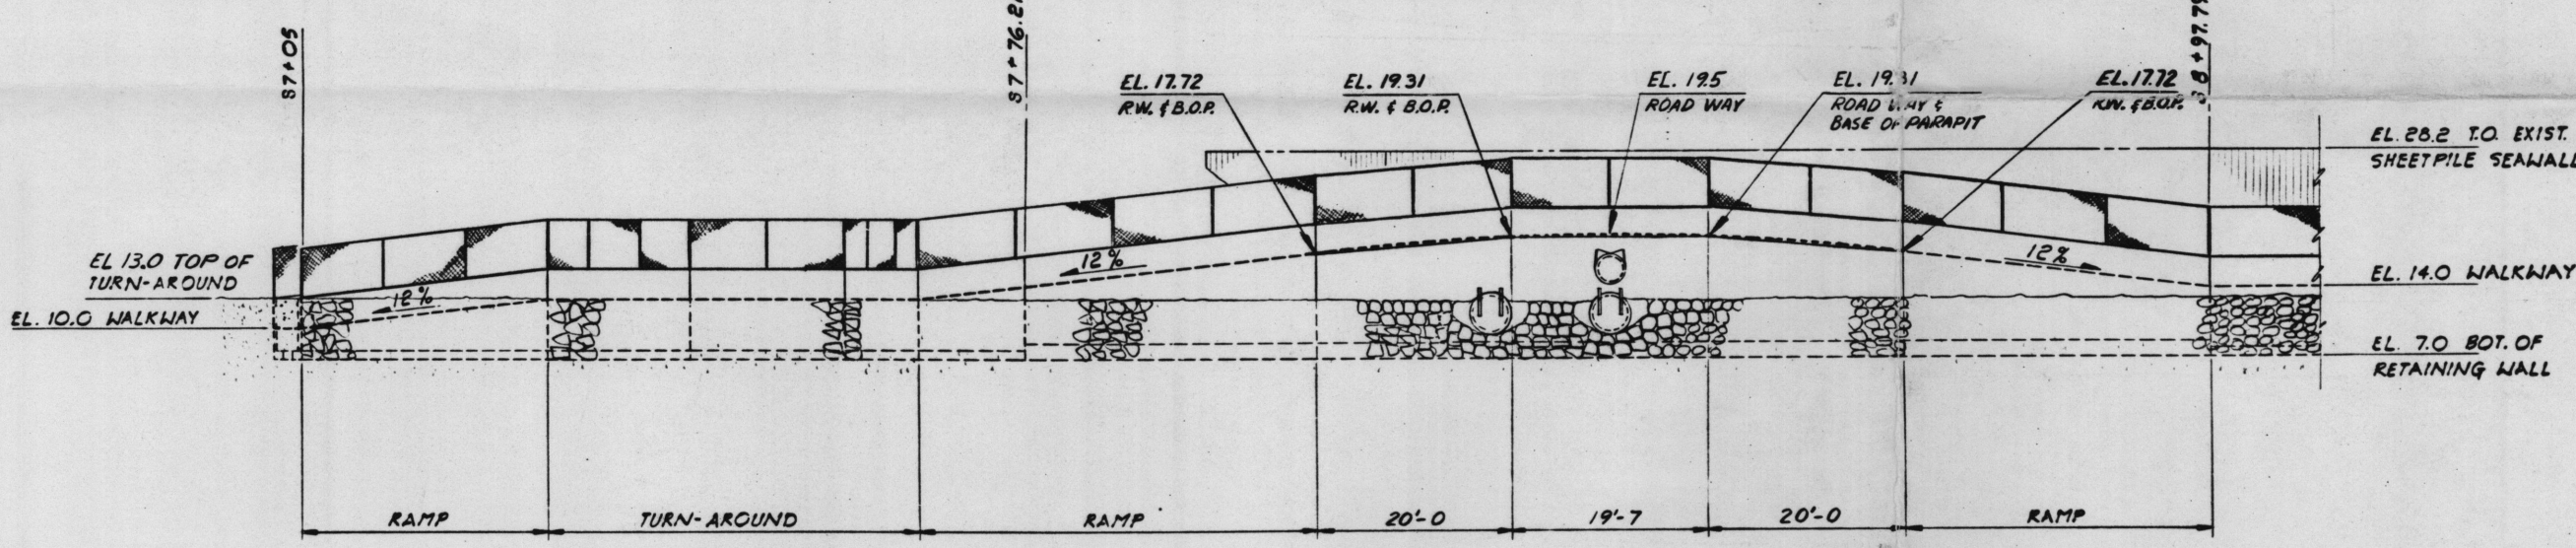


ELEVATION

DETAIL 1
3/32" = 1'-0"

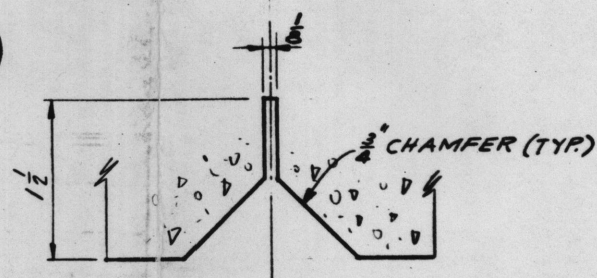

TYPICAL CONTRACTION JOINT DETAIL
FULL SIZE

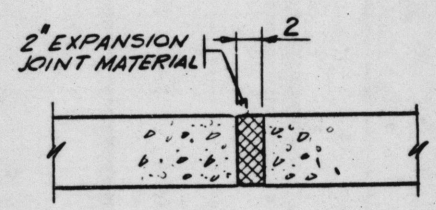


TYPICAL EXPANSION JOINT DETAIL
SCALE: NONE

TERA
APERTURE
CARD

REGISTERED CIVIL ENGINEER C18616
9/6/24

5180940	GEN. NOTES & DWG. LIST																		UNITS 1, 2 & 3	Q.C. IV
5180941	PERM. & TEMP. PLAN																		LOCATION SAN ONOFRE NUCLEAR GEN. STA.	SHEET NO.
5180943	SECTIONS & DETAILS																		BEACH WALKWAY DETAILS	C3
5180944	SECTIONS & DETAILS																			3 OF 5 SHTS.
DC-845	DESIGN CALCULATIONS																		SCE EDISON	
57-9201	S.C.E. SPECIFICATIONS																		5180942-0	
	REFERENCE DRAWINGS																			
	NO.																			
	REVISIONS																			
	M	DATE	P.E.	G.A.E.	SUPV.	APPROVED	ENGR.	CK'D.	MADE	J.D. NO.										

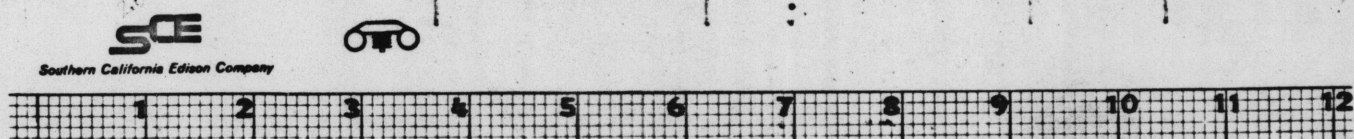

26X

REGULATORY DOCKET FILE COPY

Docket # 50-206
Control # 8104270356
Date 4-20-84
REGULATORY DOCKET FILE

8104270367