




PLAN
1"=2'-0"

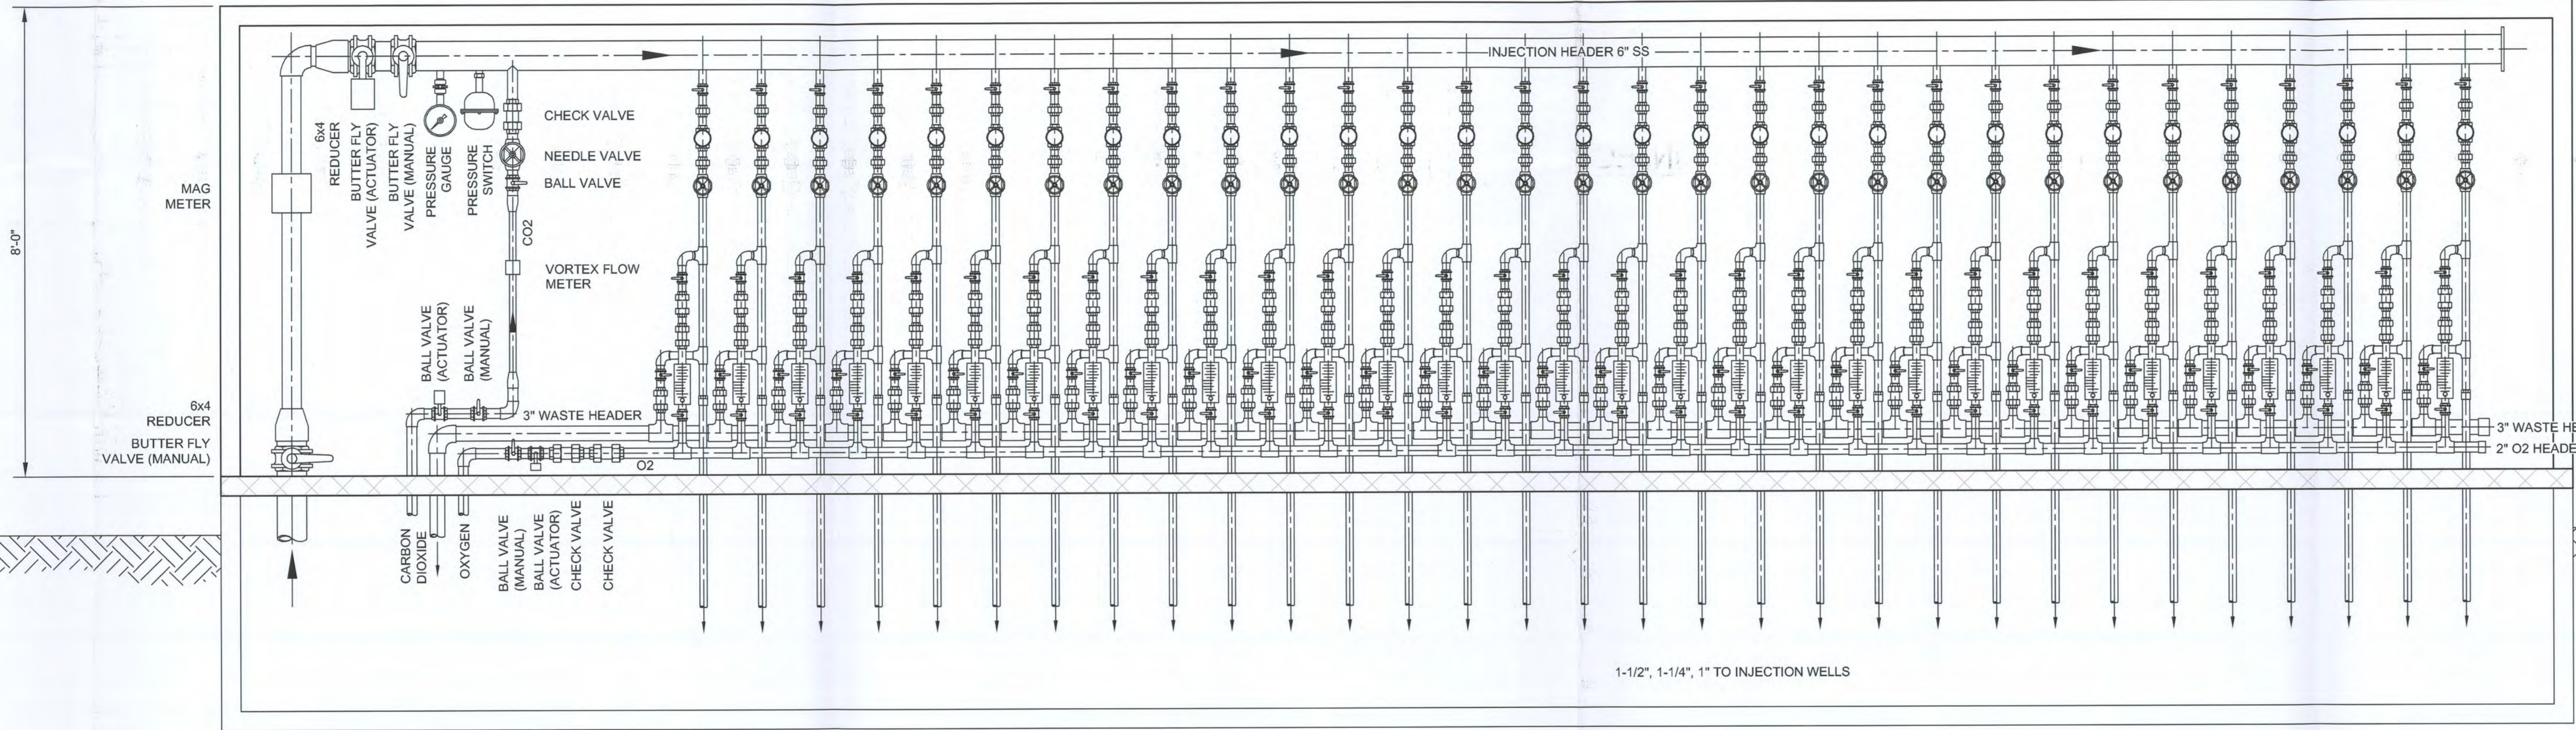


A SECTION
1"=2'-0"

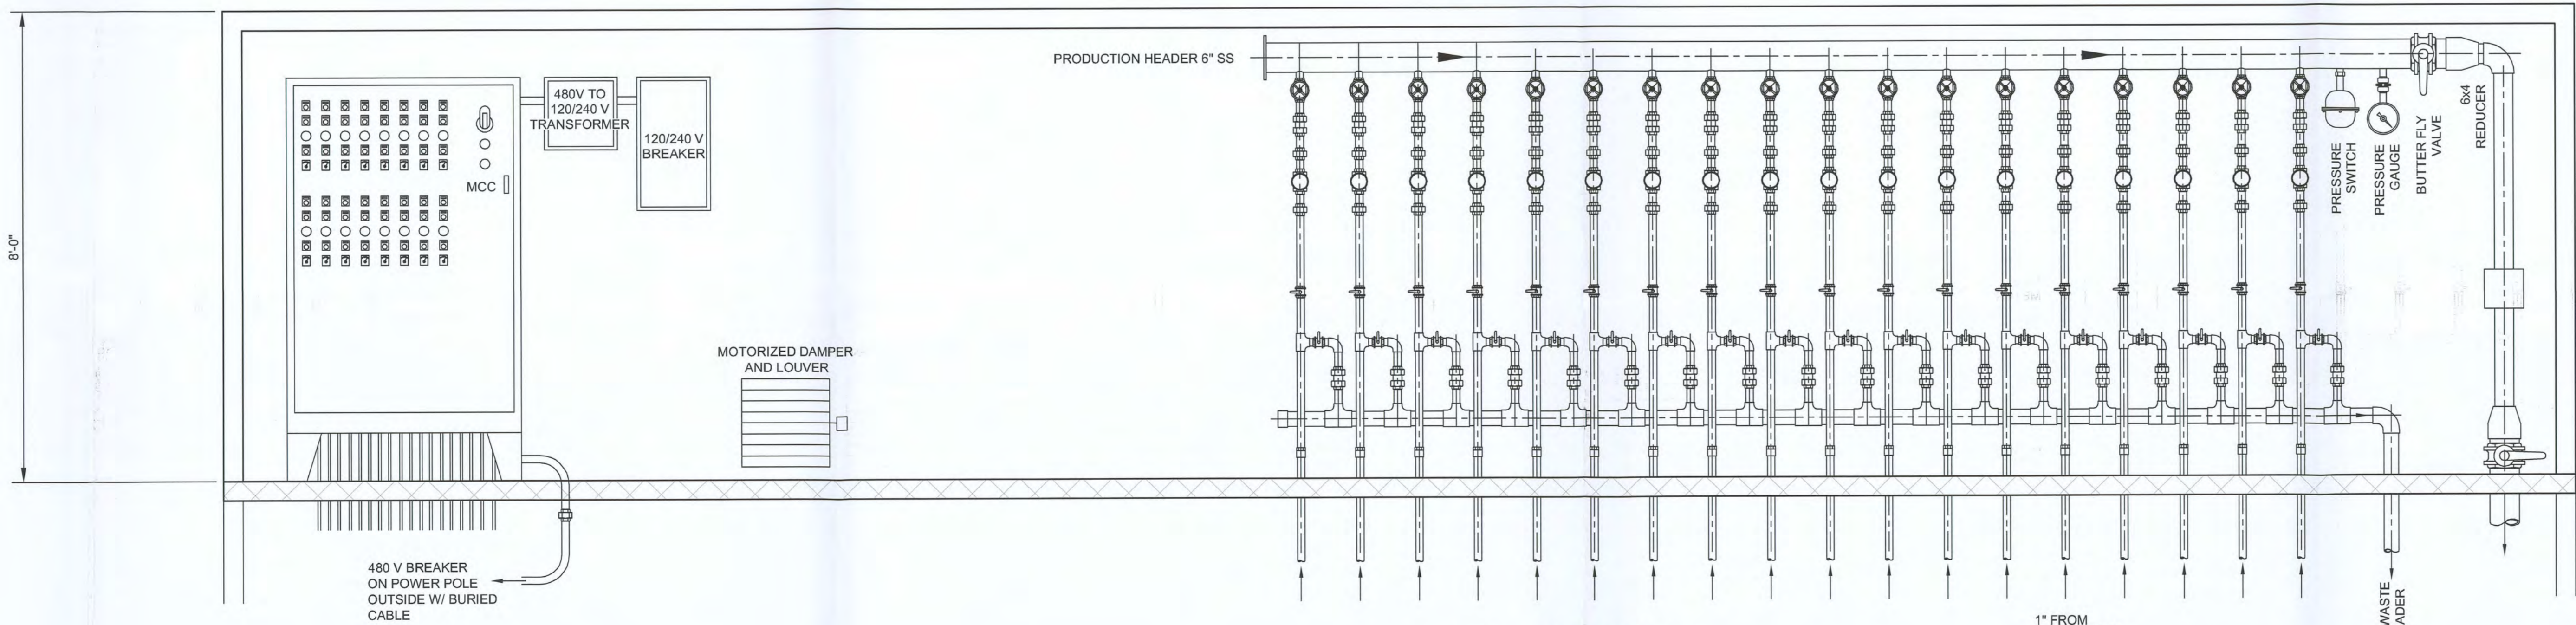

B SECTION
1"=2'-0"

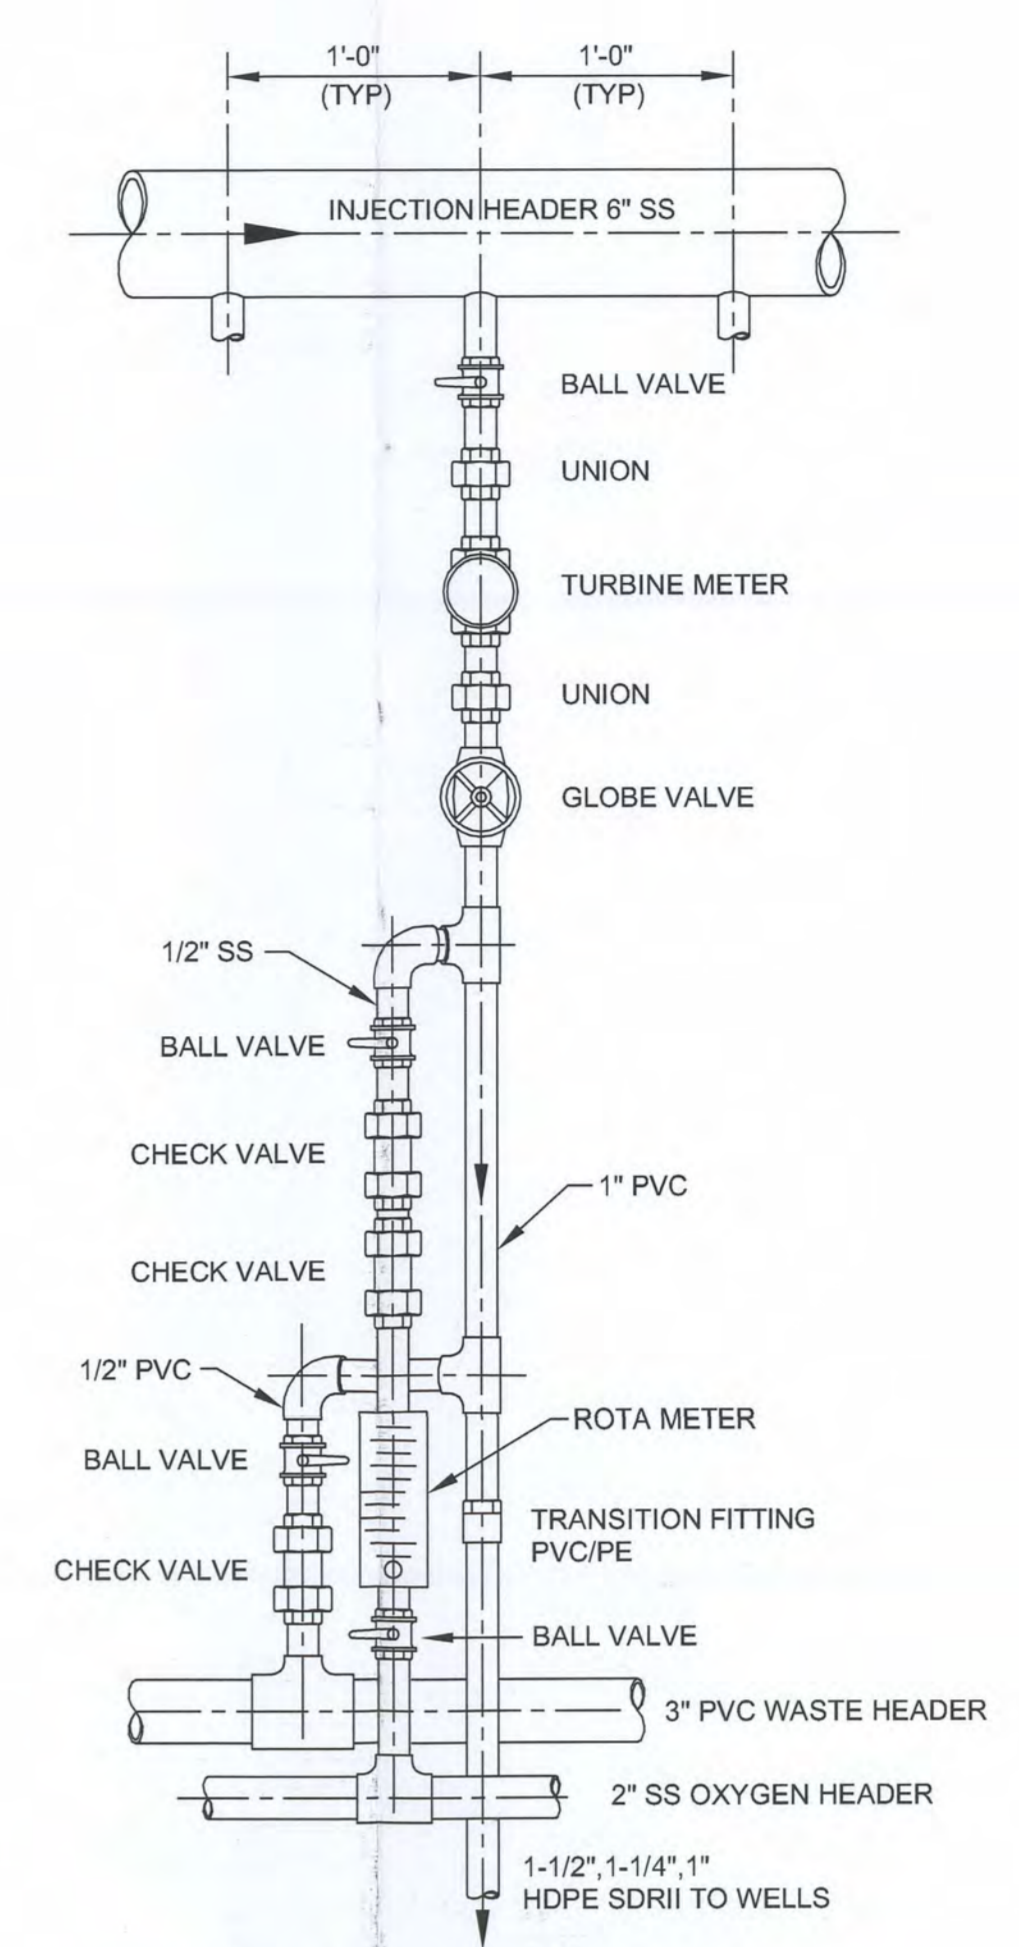


INJECTION HEADER
DETAIL
1"=1'-0"

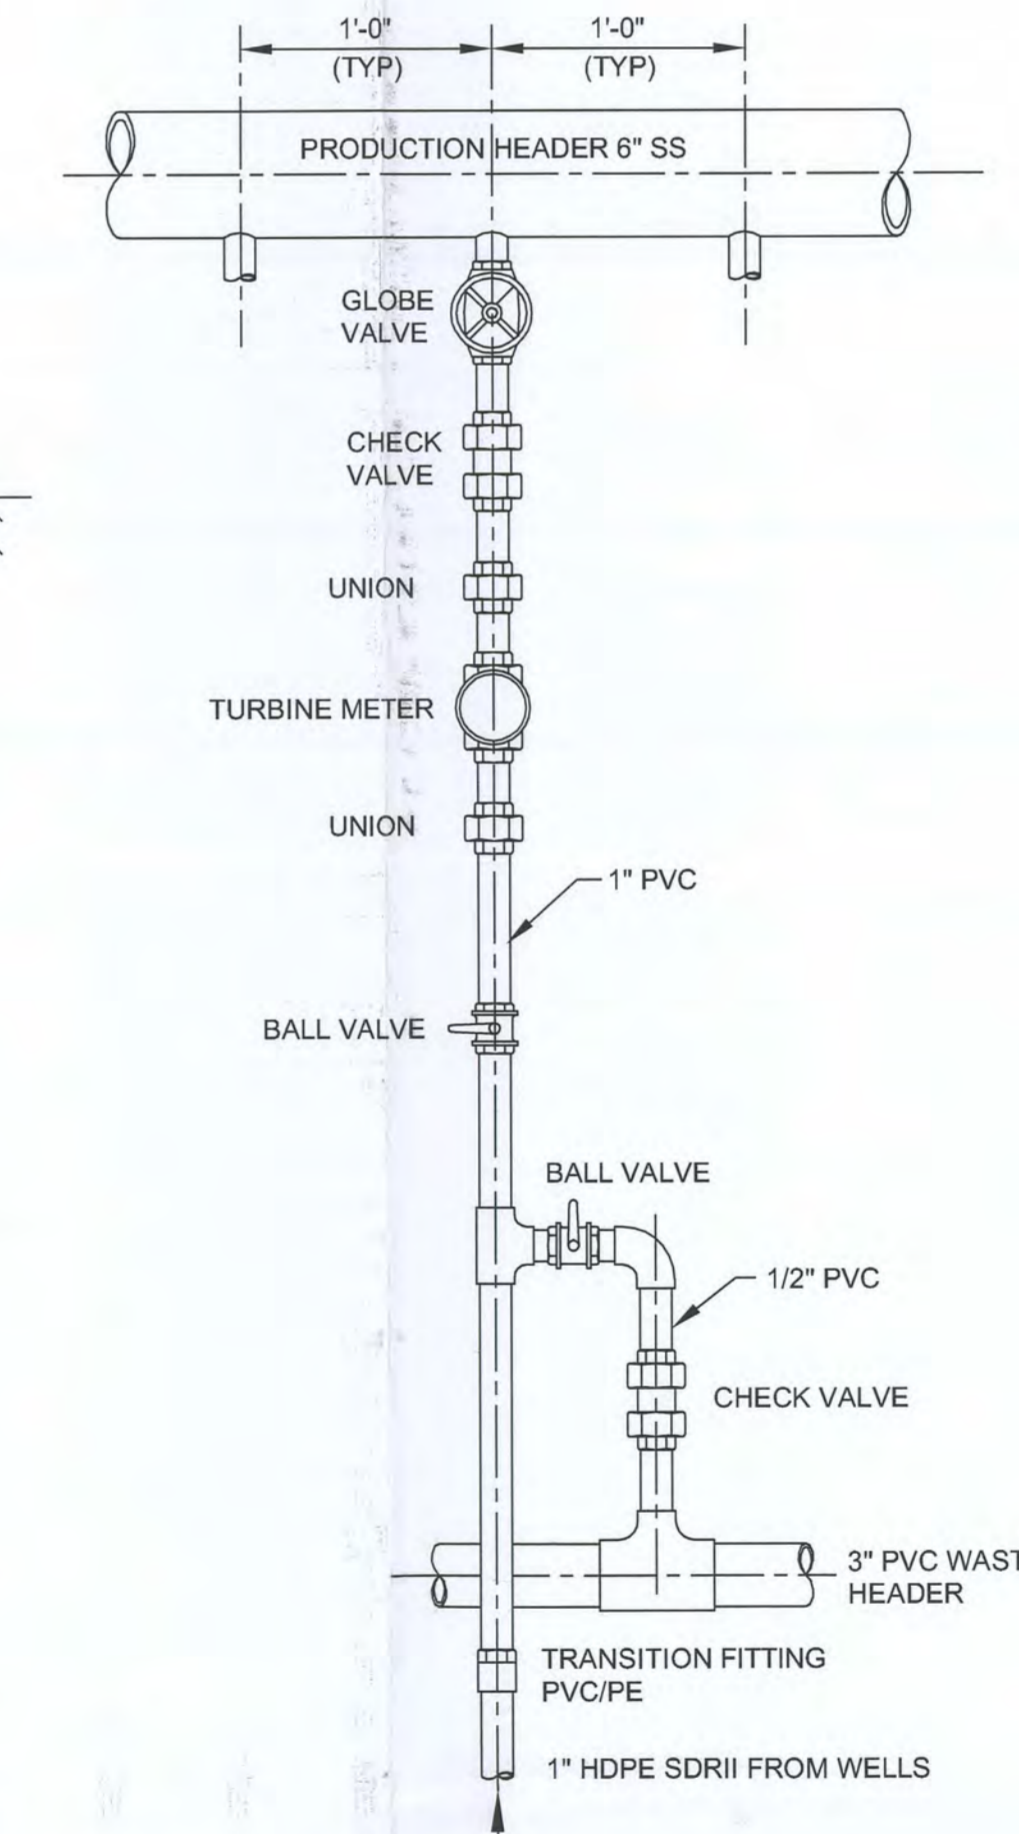

PRODUCTION HEADER
DETAIL
1"=1'-0"

- LEGEND**
- MD MOTION DETECTOR
 - ACP ACCESS CONTROL PANEL
 - LPS LOCK POWER SUPPLY
 - RED REQUEST-TO-EXIT DETECTOR
 - PE PUSH BUTTON REARM MOTION DETECTOR
 - CRD CARD READER
 - ESL ELECTRONIC STRIKE LOCK
 - DSR DOOR STATUS SWITCH

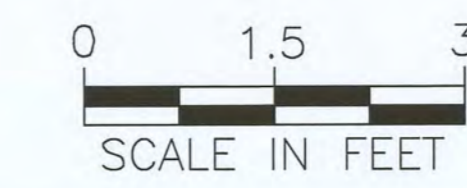

REVISIONS			
#	DRAWN	CHECKED	APPROVED DATE

CHECK SCALES	PROJECT	DATE	SCALE	PROJECT	DATE	SCALE
1"=2'-0"	14-Nov-2008	12-Nov-2008	As Shown	Dewey-Burdock Project	12-Nov-2008	None

POWERTech (USA) Inc.
Plate 3.1-2
Typical Header House
100' and 70' Mining Unit

D57