



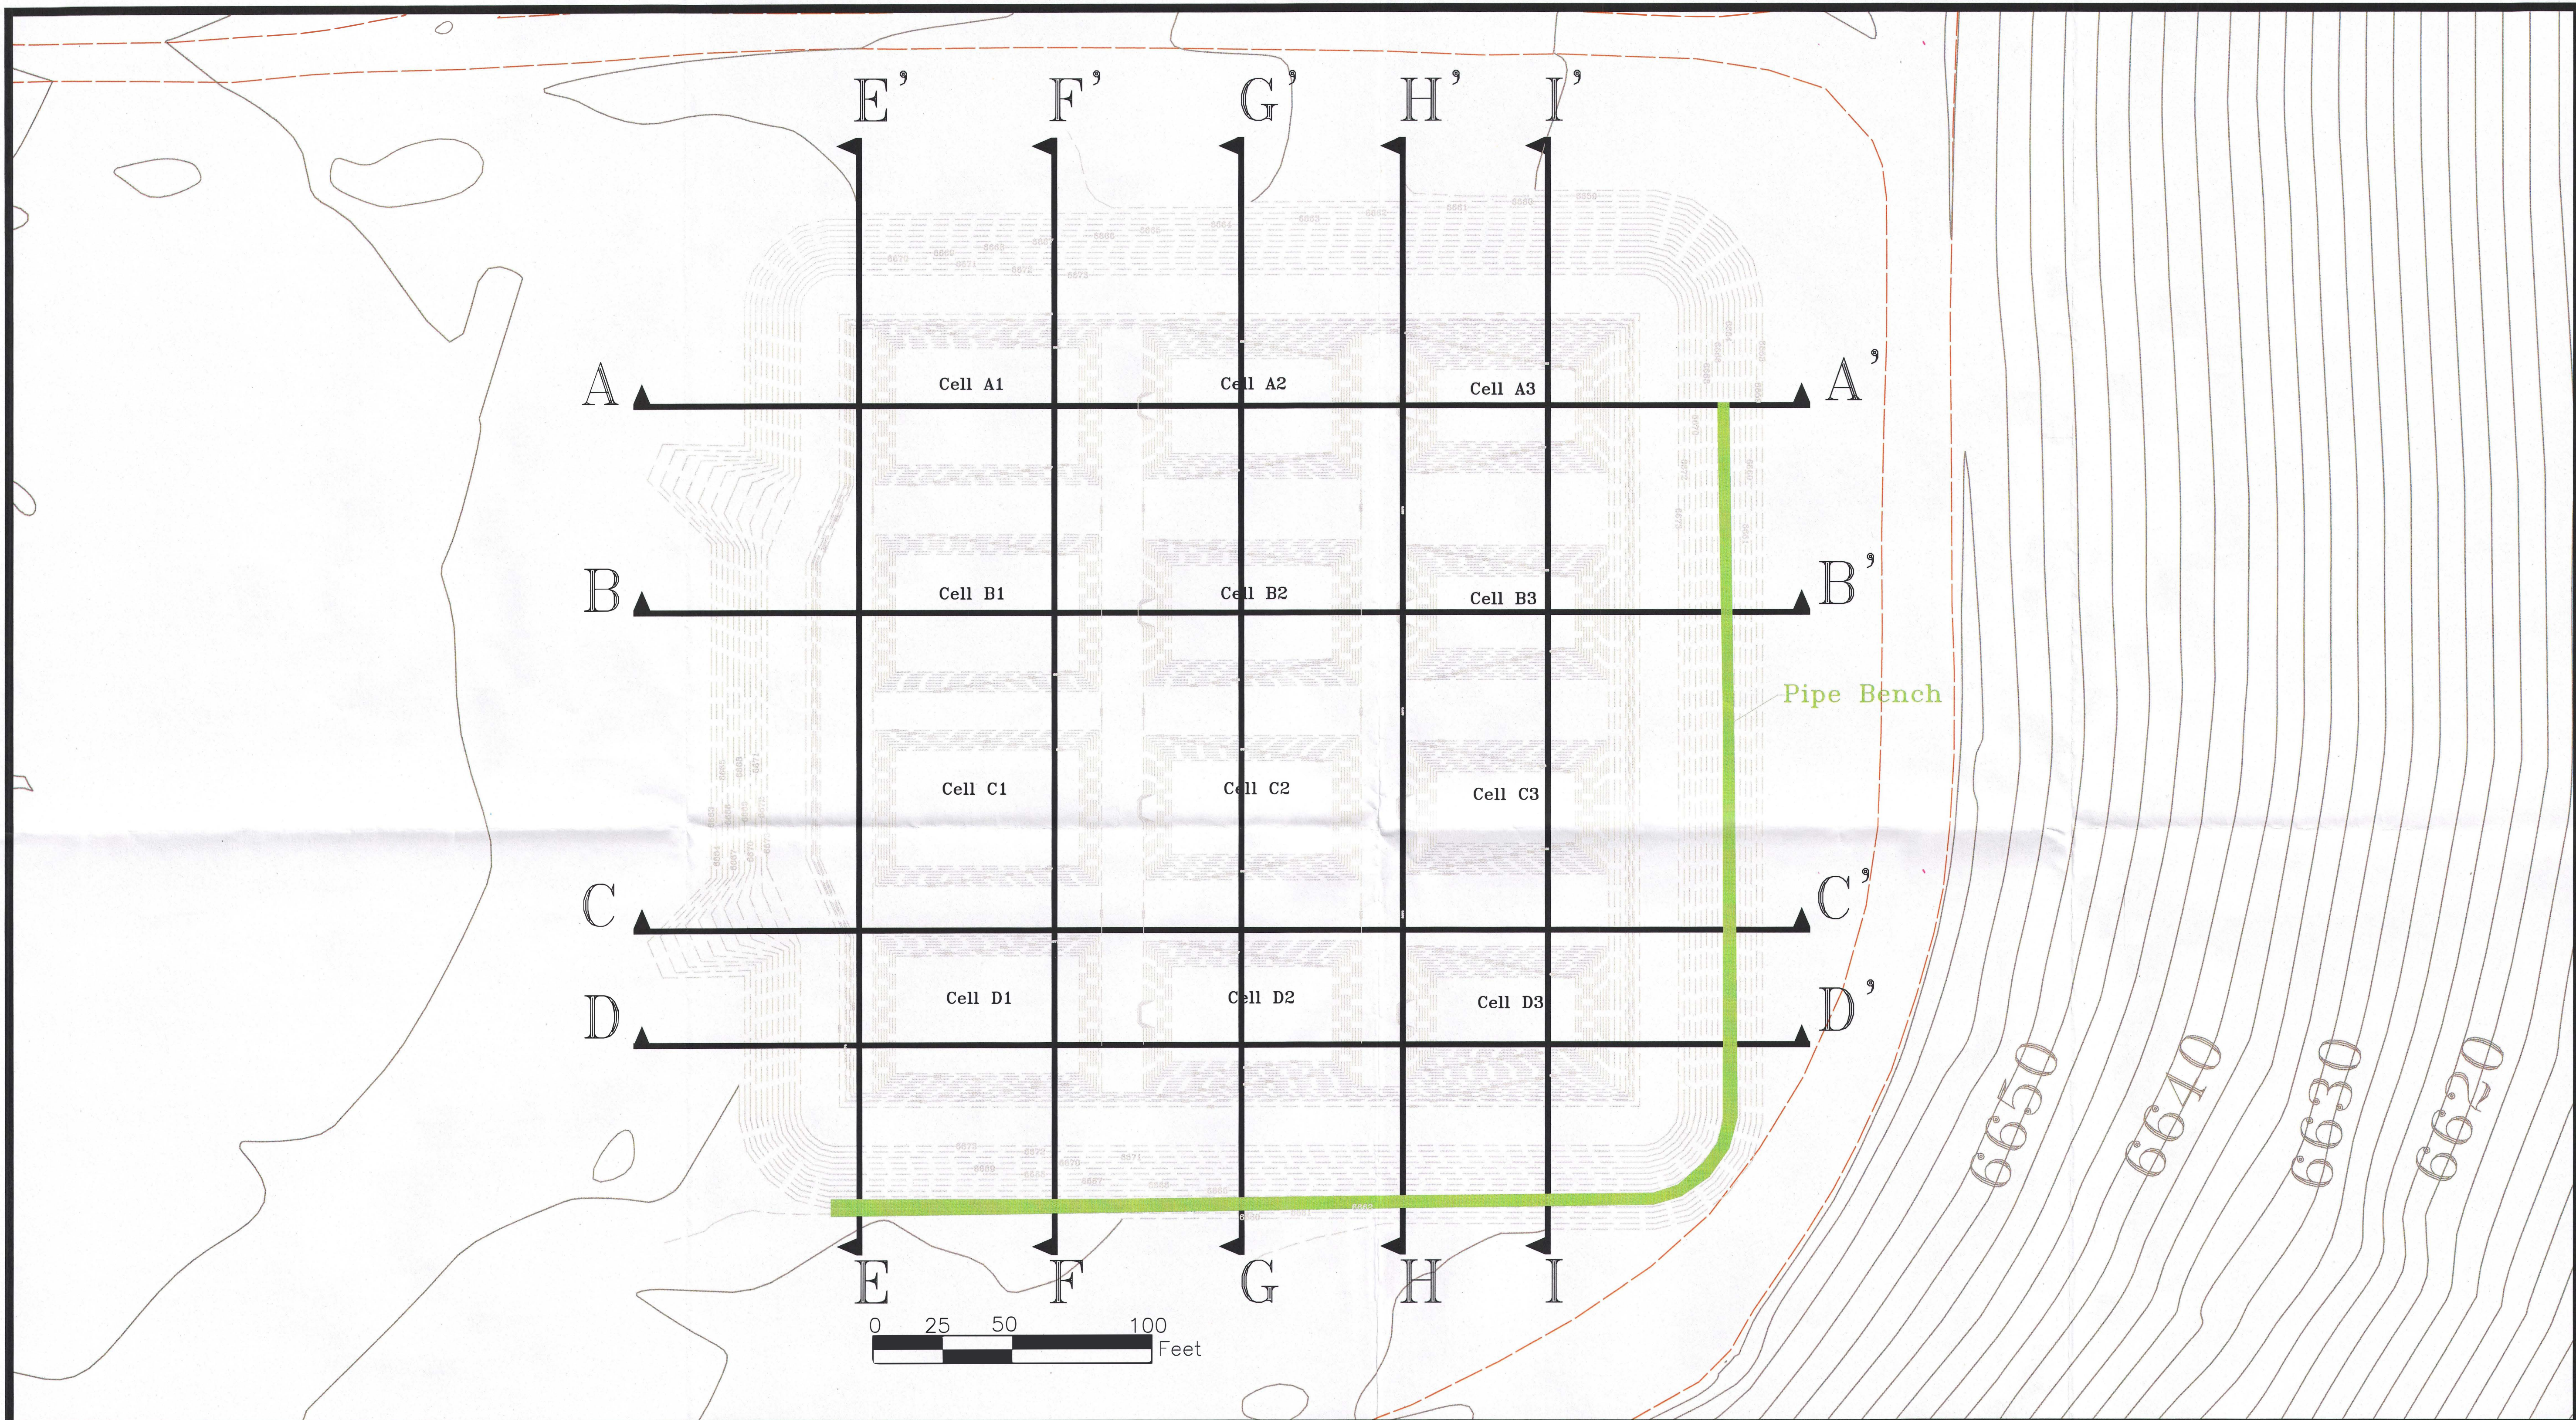

Draft
Not for Construction

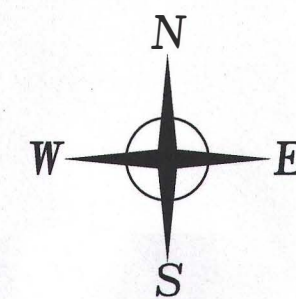

REVISIONS	No.	DATE	MADE BY	DESCRIPTION	Homestake Mining Company	
	1				Grants, New Mexico	
	2				1200 GPM Zeolite System	
	3				Cross Section Location Map	
	4					
DATE		DRAWN BY	CHECKED	APPROVED	Exhibit 3	
6-2014		TGM				