



Not to Scale


Perimeter Berm Liner Anchor Trench
Section K (looking east)

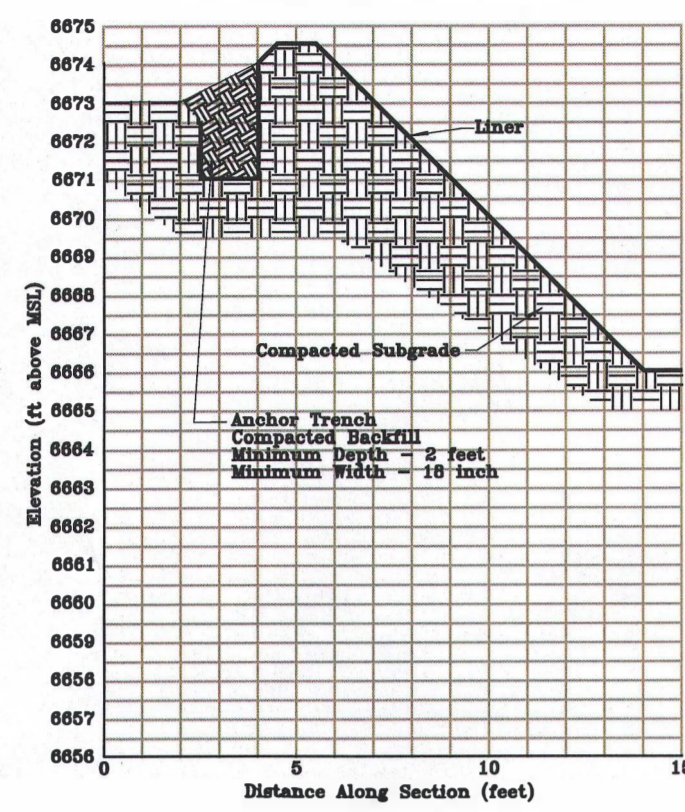


Perimeter Berm Liner Anchor Trench
Section L (looking east)

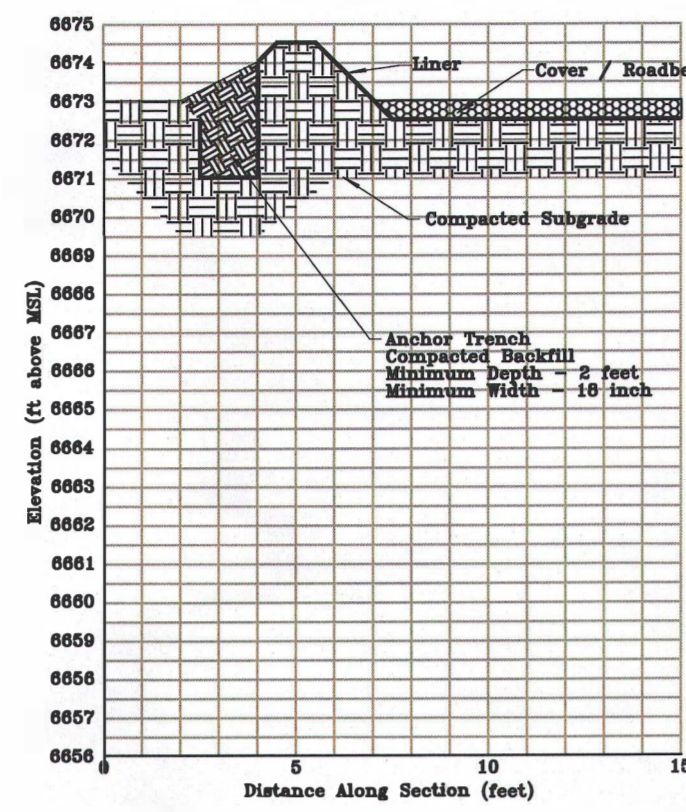


Perimeter Berm Liner Anchor Trench
Section M (looking east)

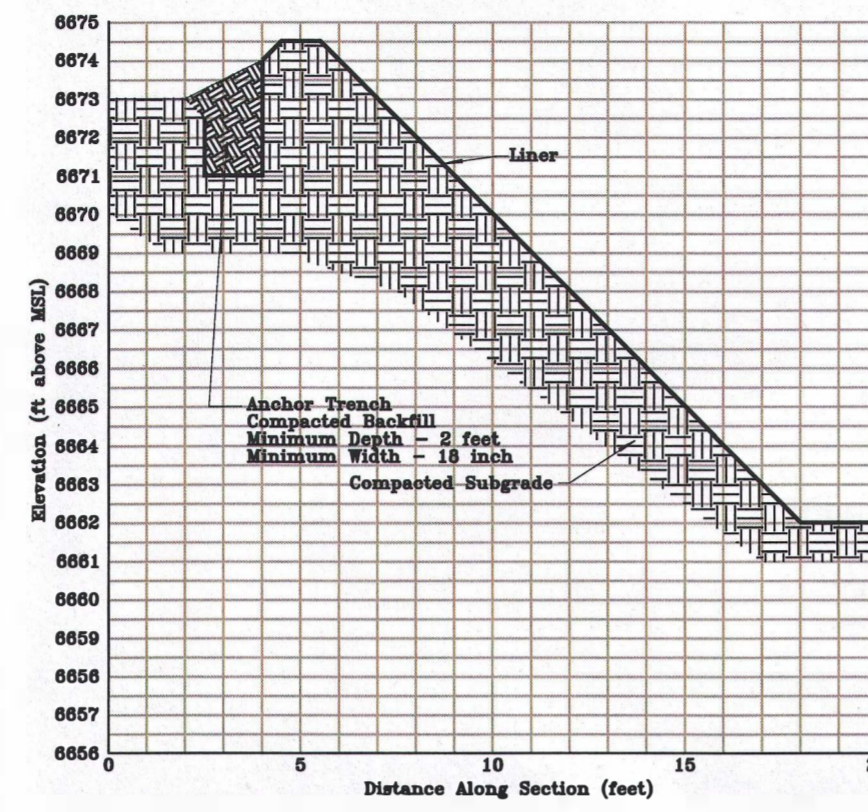


Perimeter Berm Liner Anchor Trench
Section N (looking east)

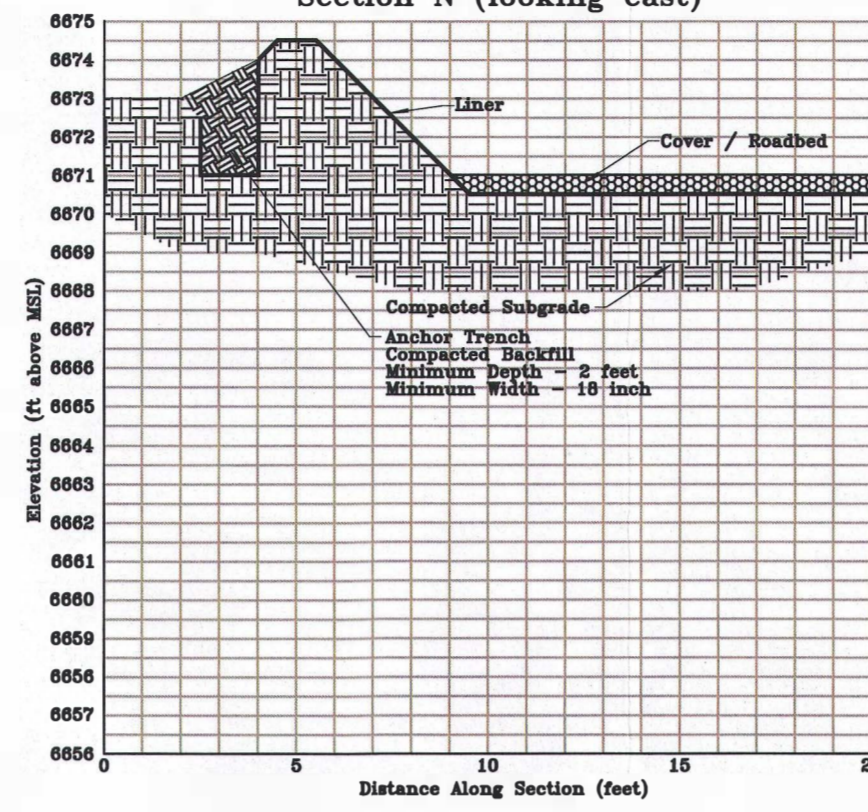


Perimeter Berm Liner Anchor Trench
Section O (looking east)

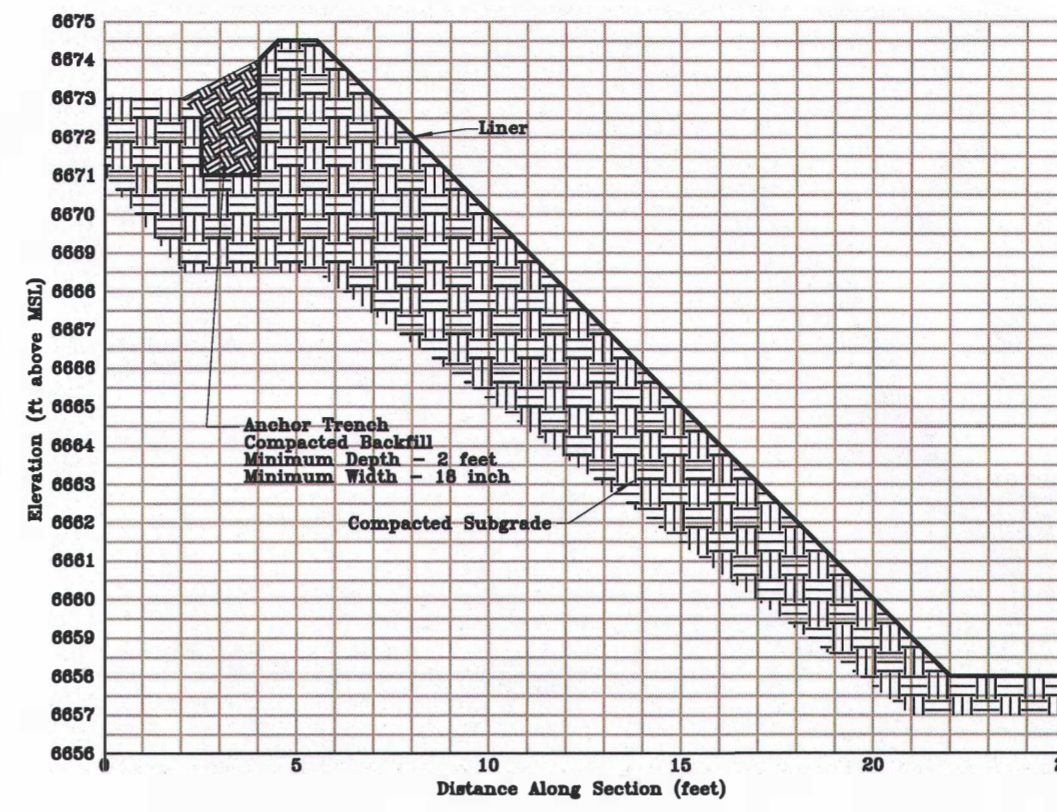



Perimeter Berm Liner Anchor Trench
Section P (looking south)

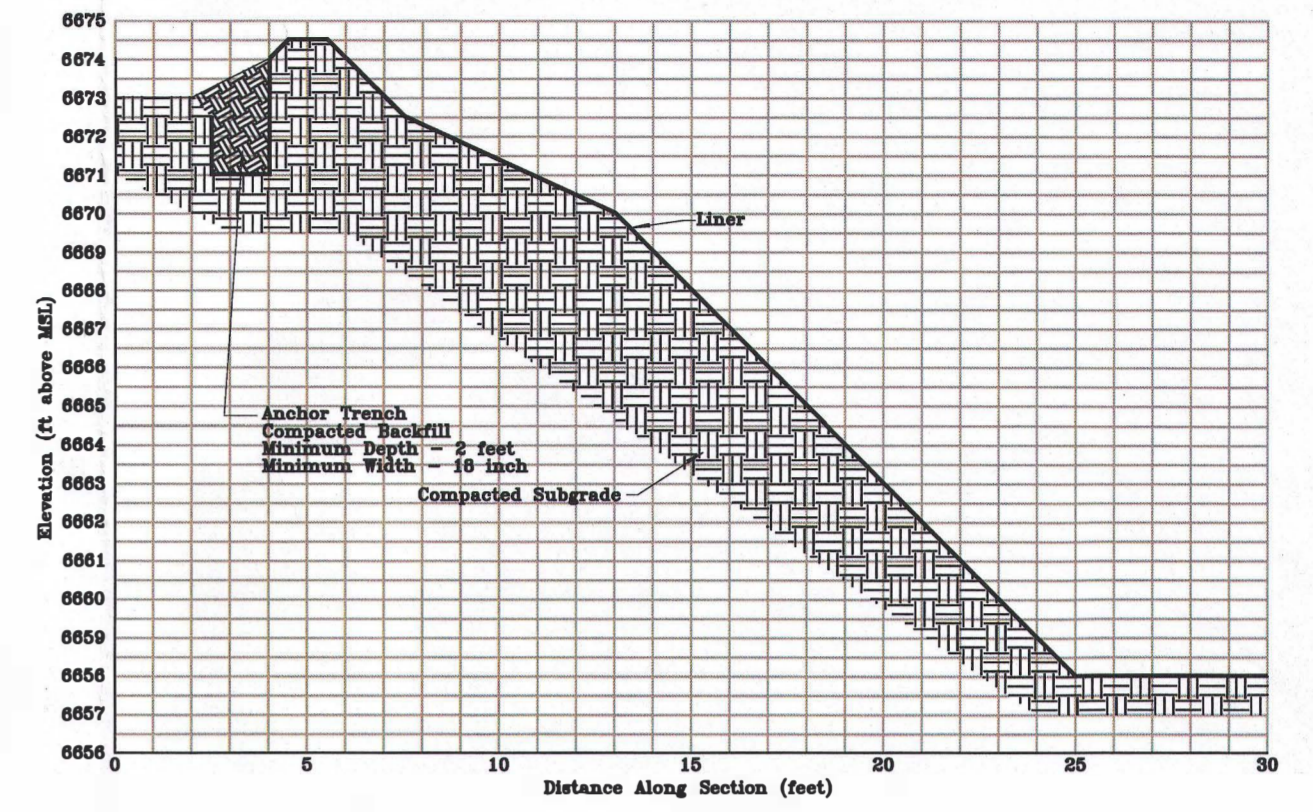

Perimeter Berm Liner Anchor Trench
Section J (looking north)

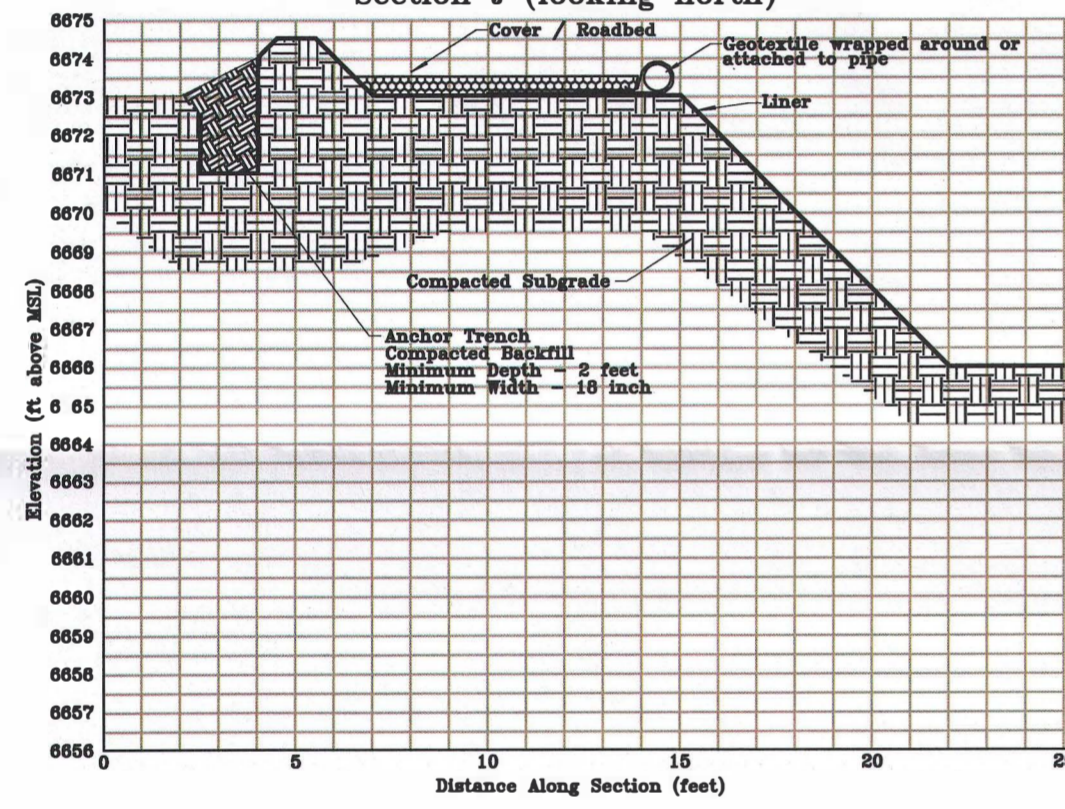

Perimeter Berm Liner Anchor Trench
Section I (looking north)

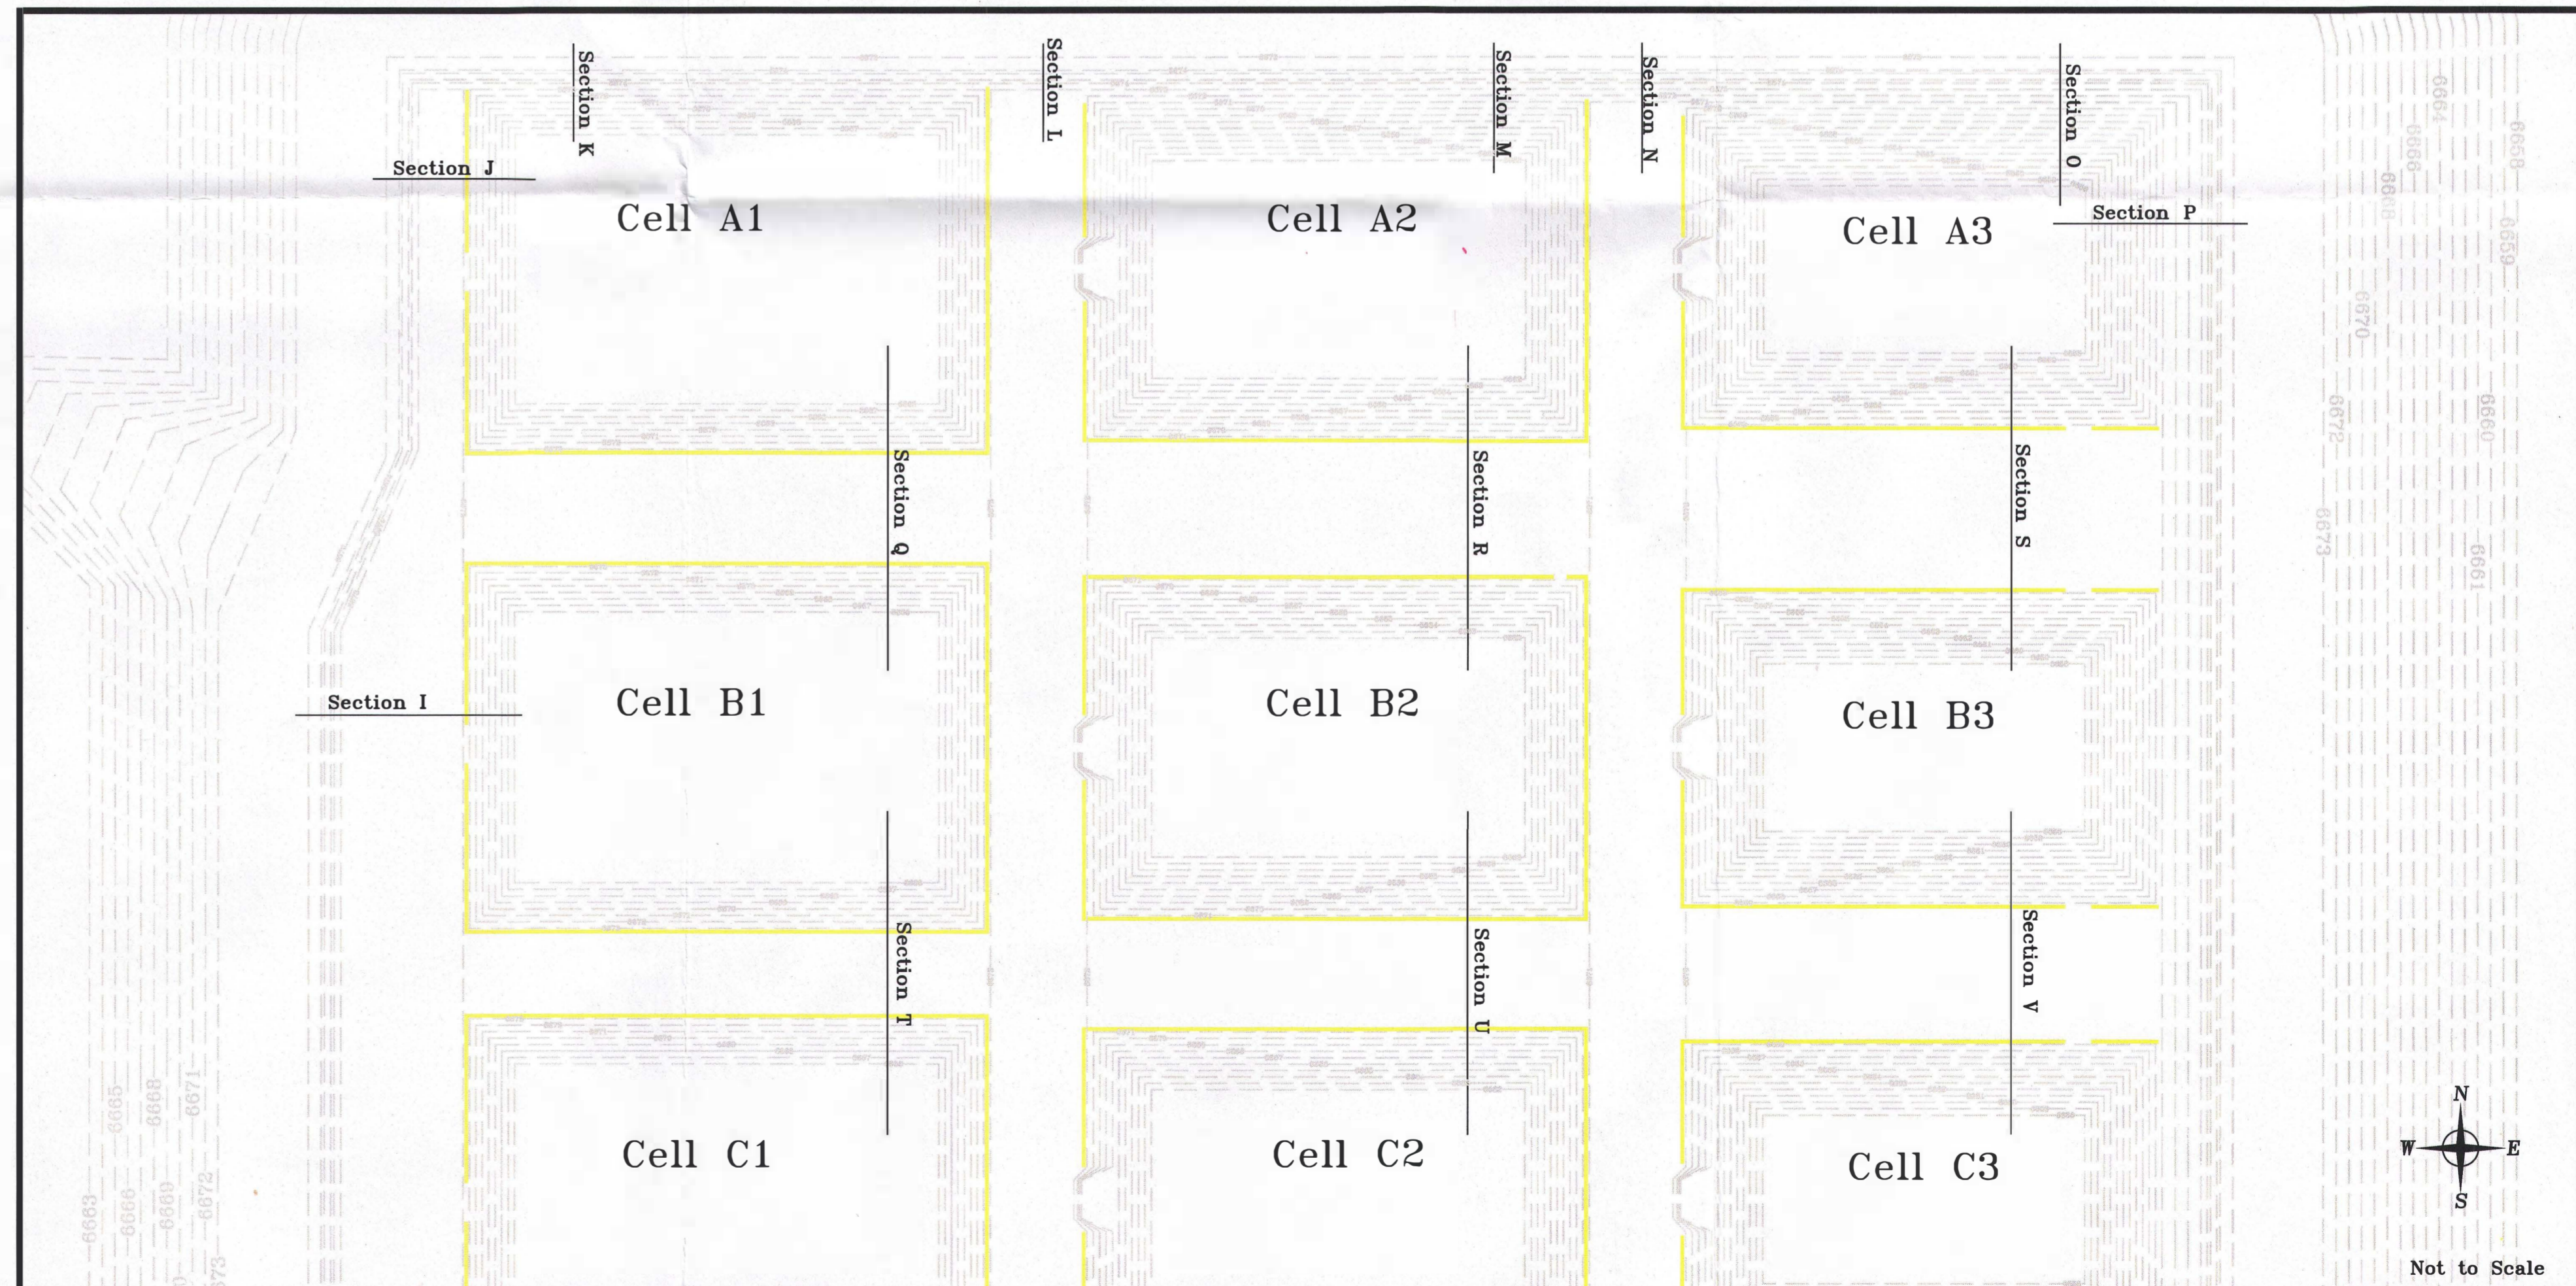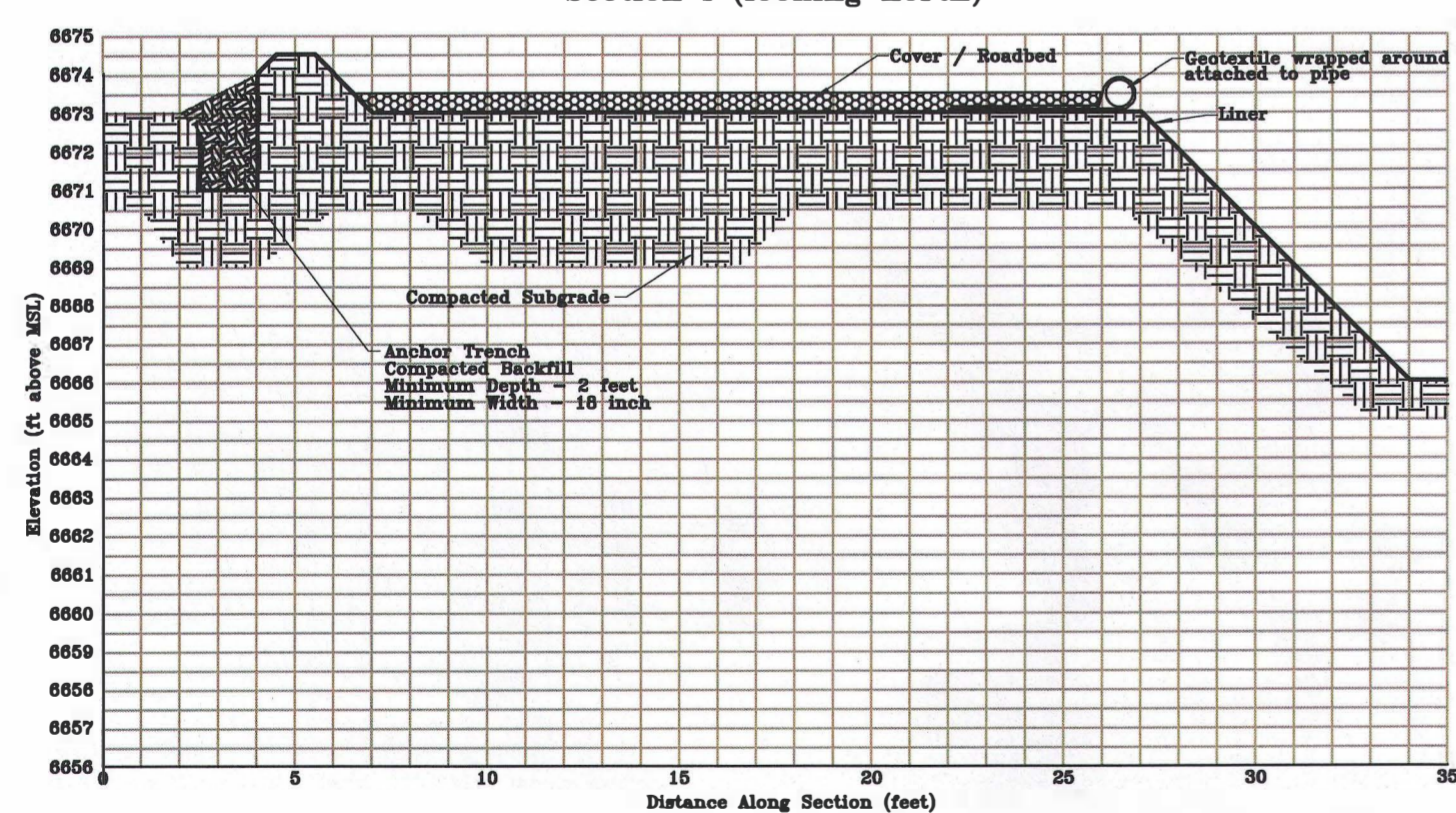

Not to Scale

Draft
Not for Construction

Legend

- Section I — Cross Section Location
- Land Surface Contours (1 foot interval)
- Pipe Curb Location

REVISIONS	No.	DATE	MADE BY	DESCRIPTION	Homestake Mining Company
1					Perimeter Berm and Anchor Trench Liner Details
2					1200 GPM Zeolite System
3					
4					
DATE: 6-2014					Drawn by: TGM
DRAWN BY: TGM					CHECKED: []
APPROVED: []					APPROVED: []

Exhibit 9