



**Figure 11.2-1—Liquid Waste Storage System**

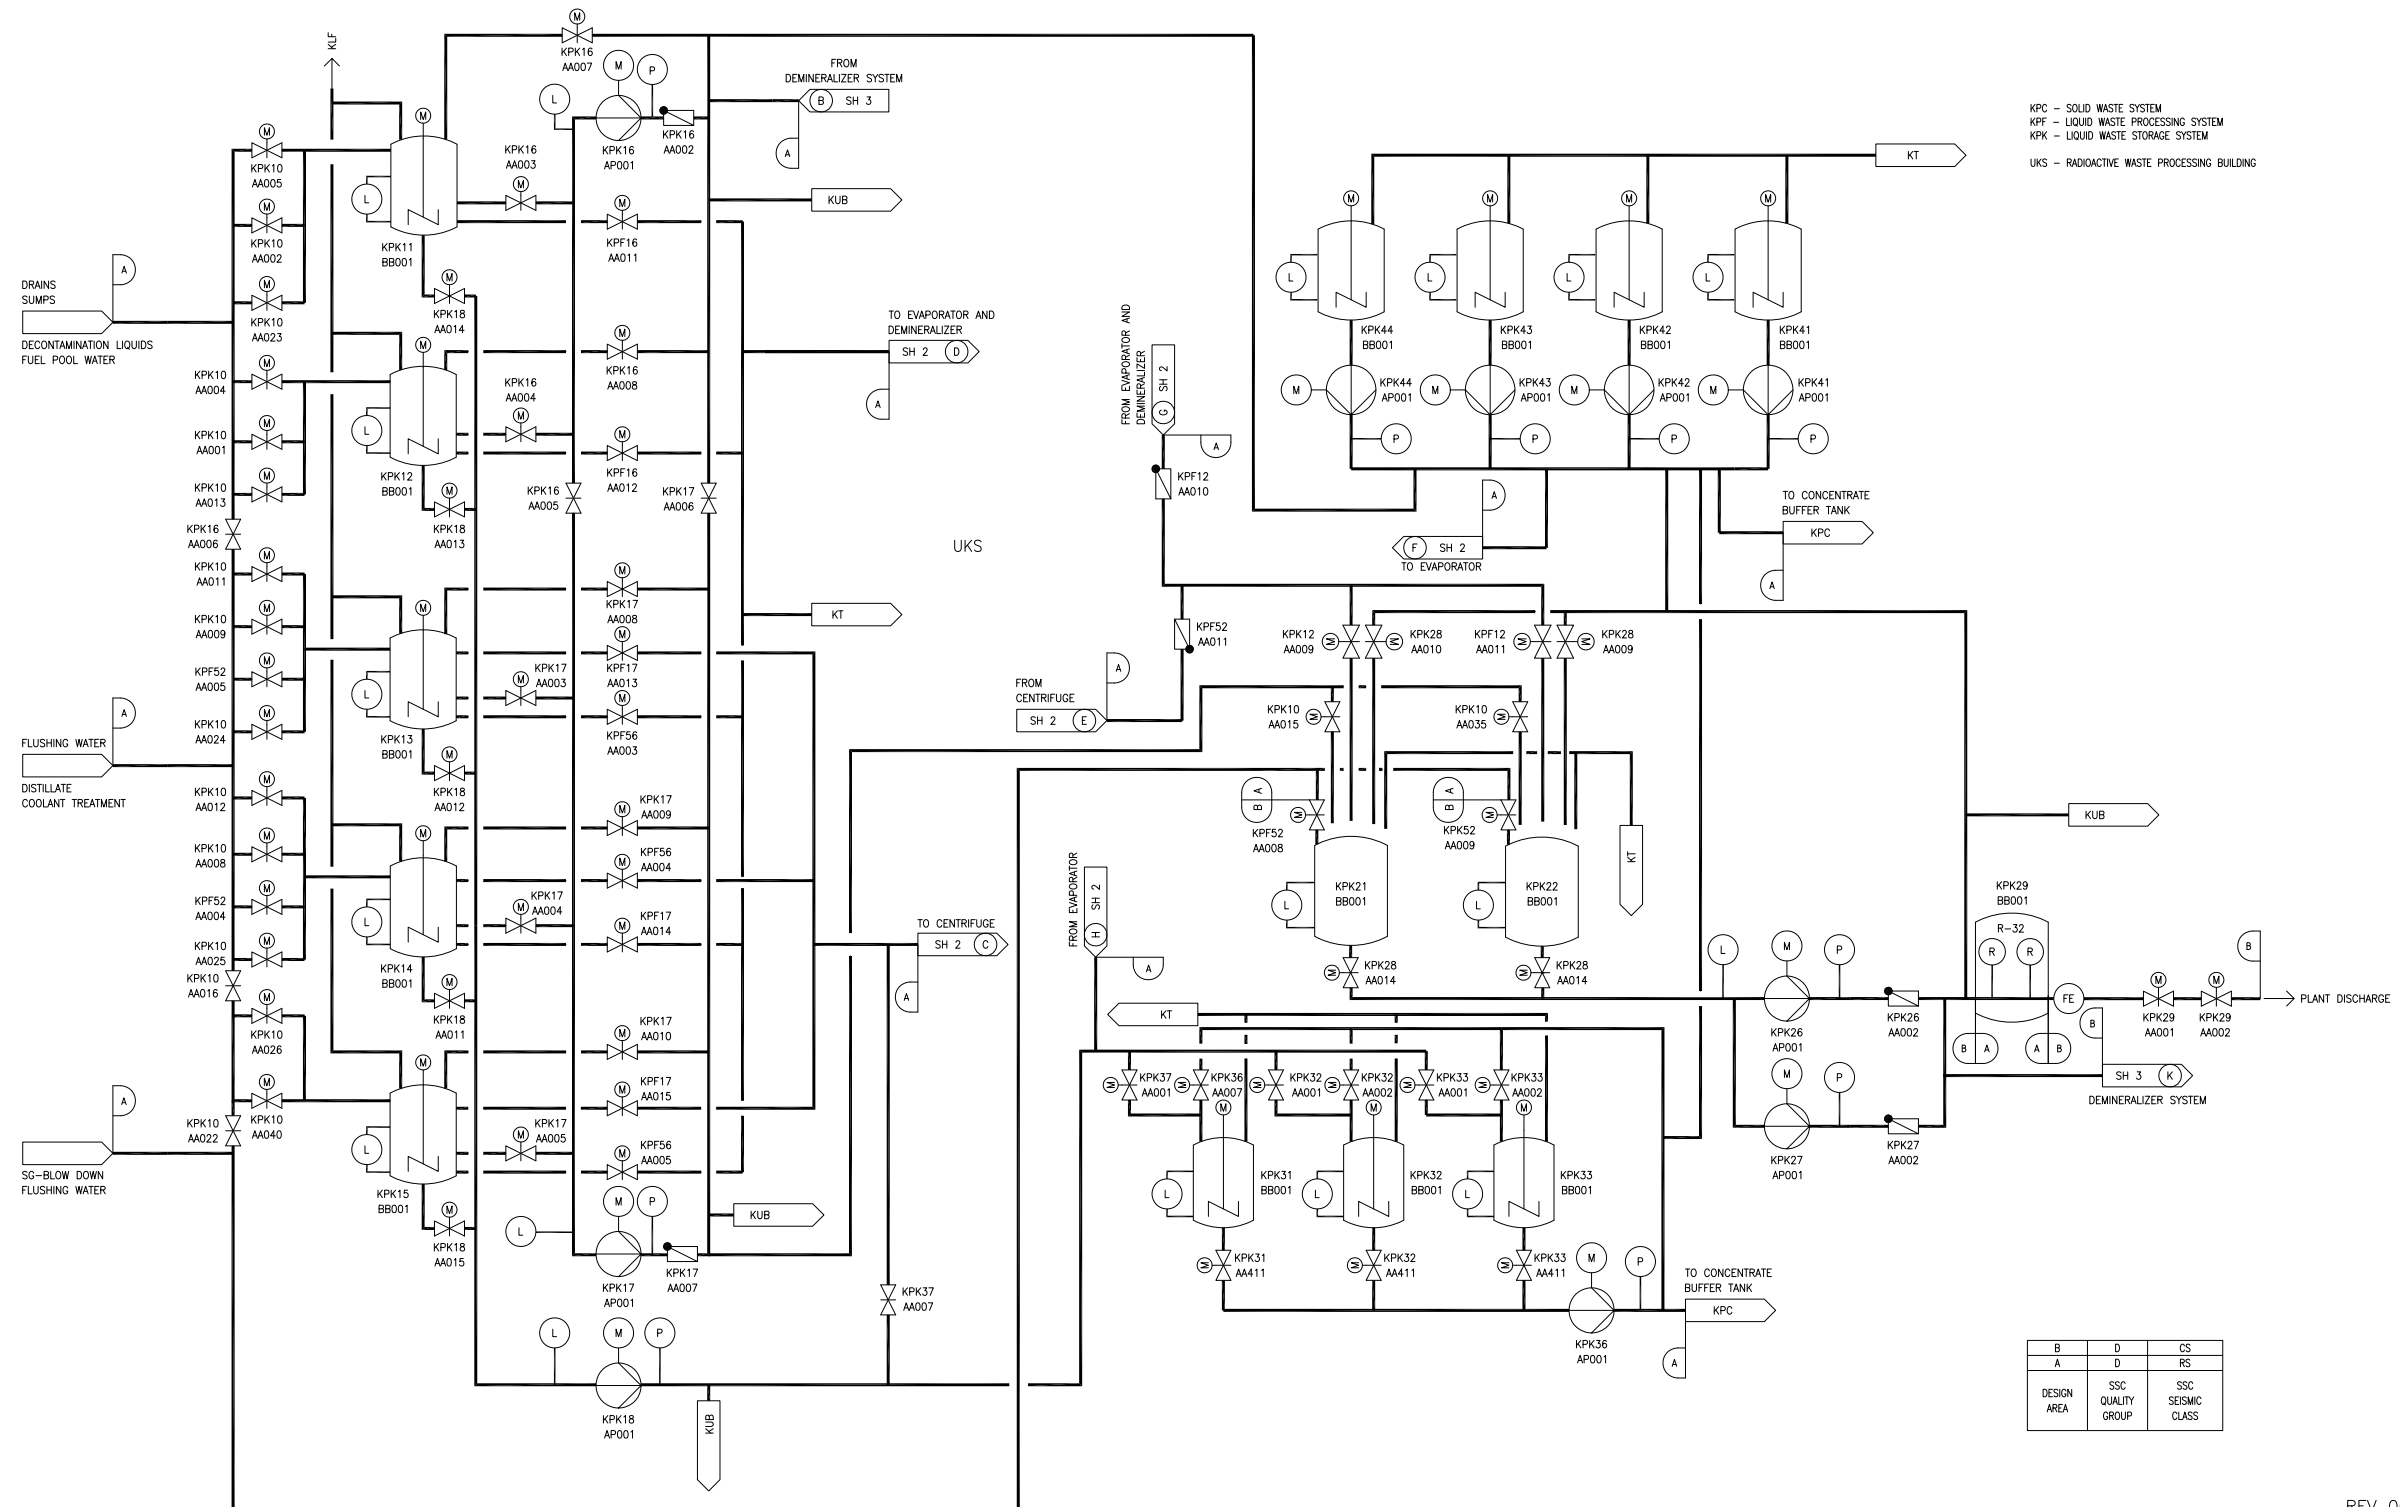


REV 005  
KPF01T2

Figure 11.2-2—Liquid Waste Processing System, Evaporator System

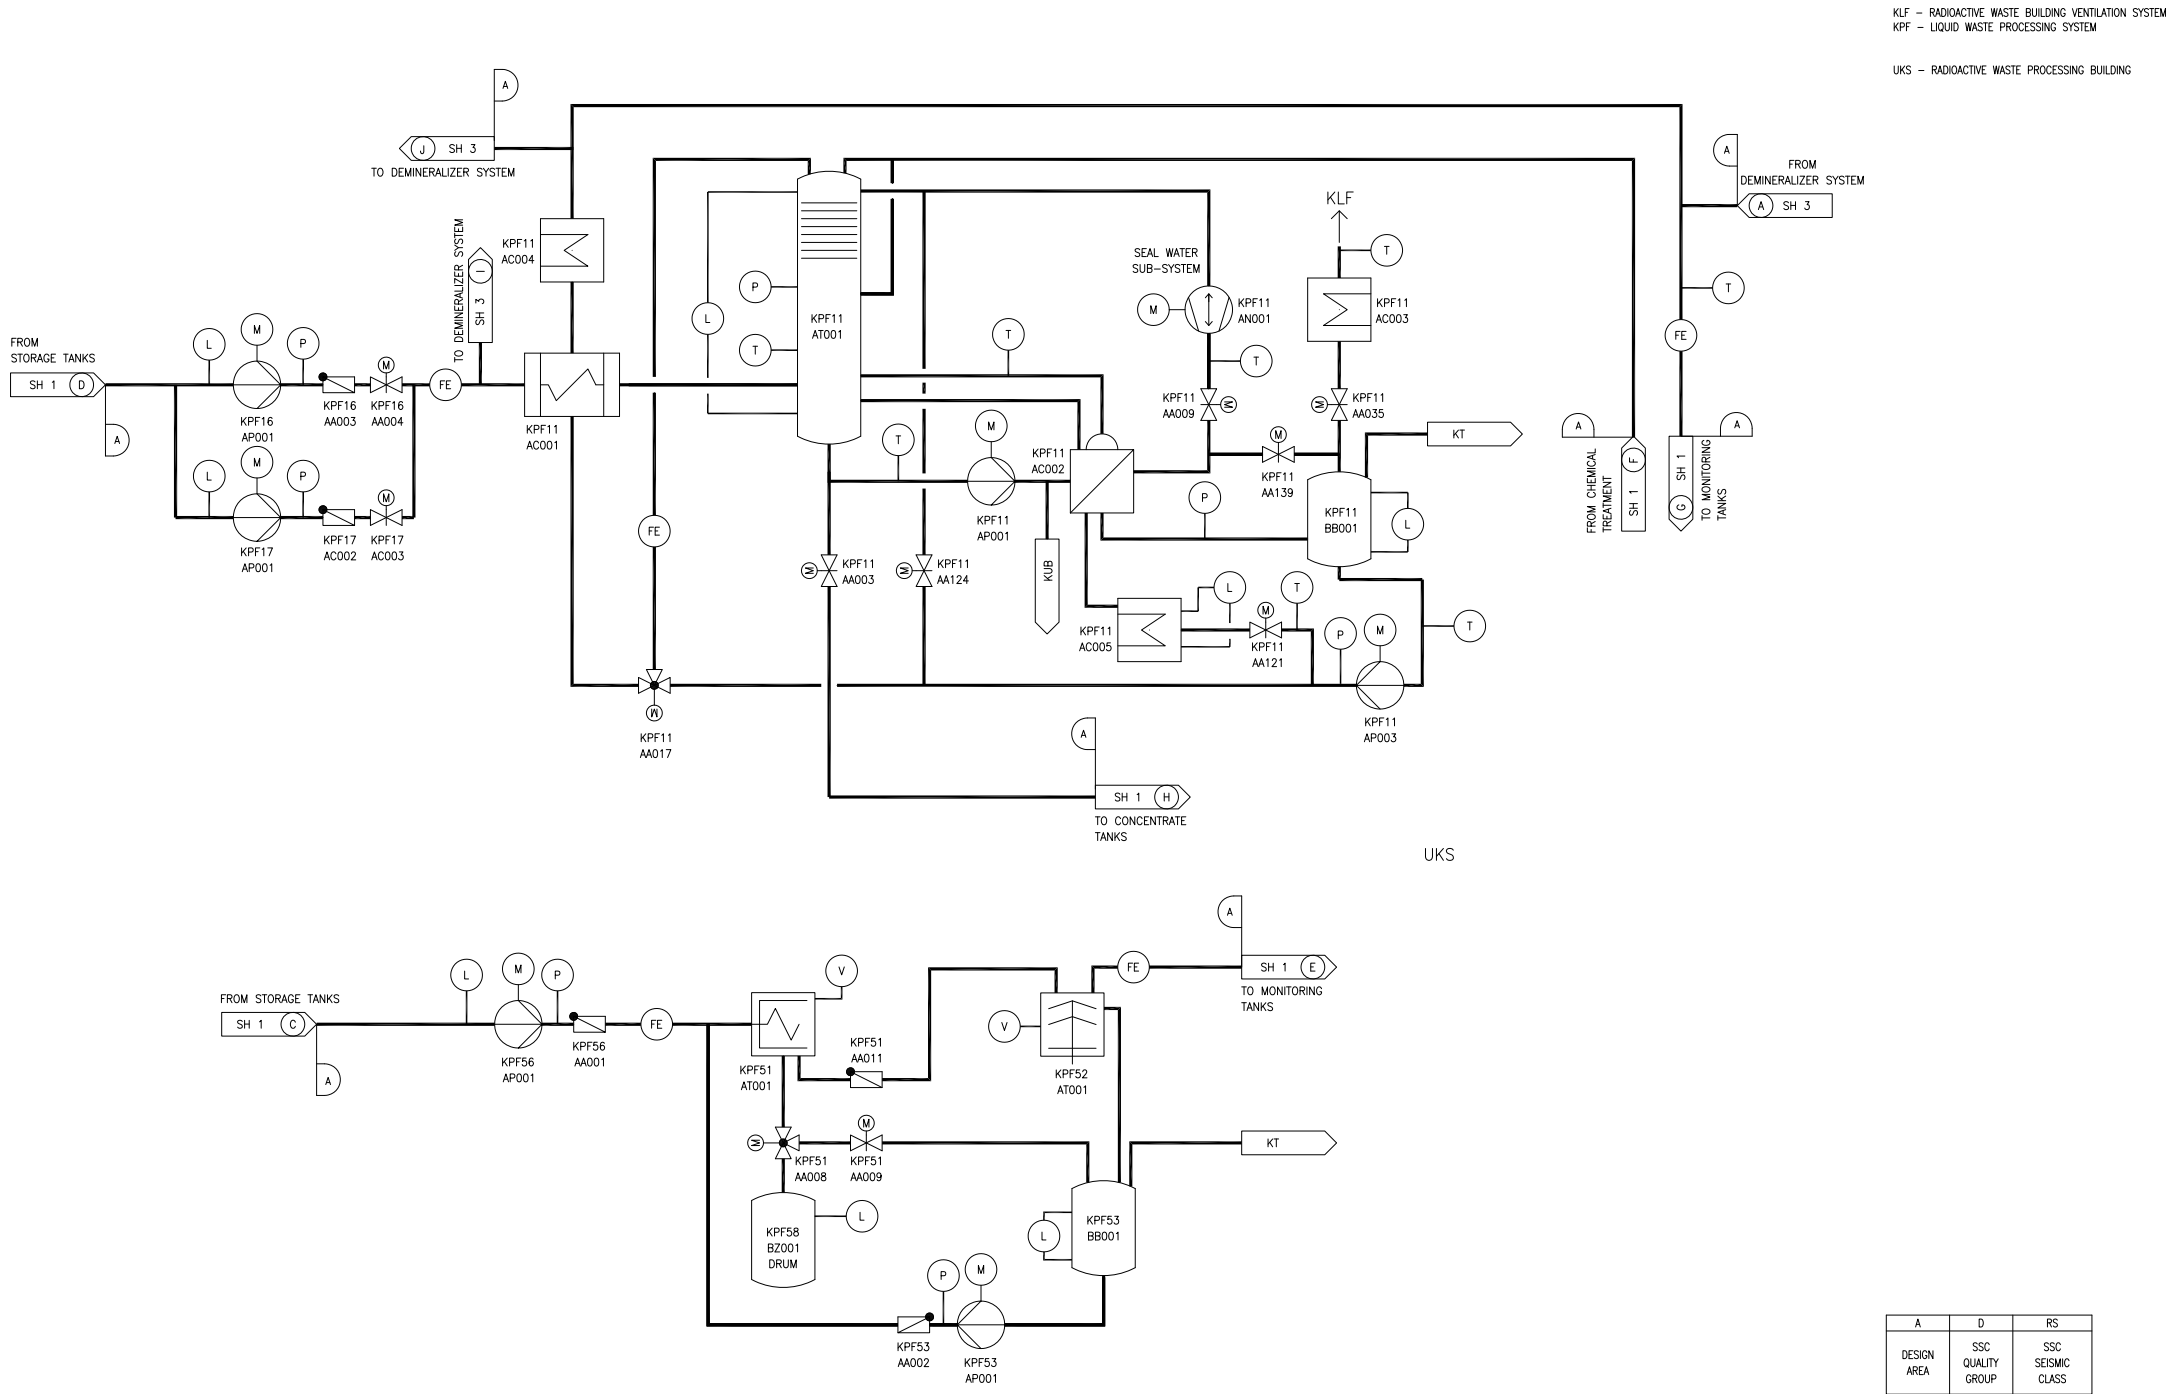

REV 002  
KPF02T2

Figure 11.2-3—Liquid Waste Processing, Demineralizer System

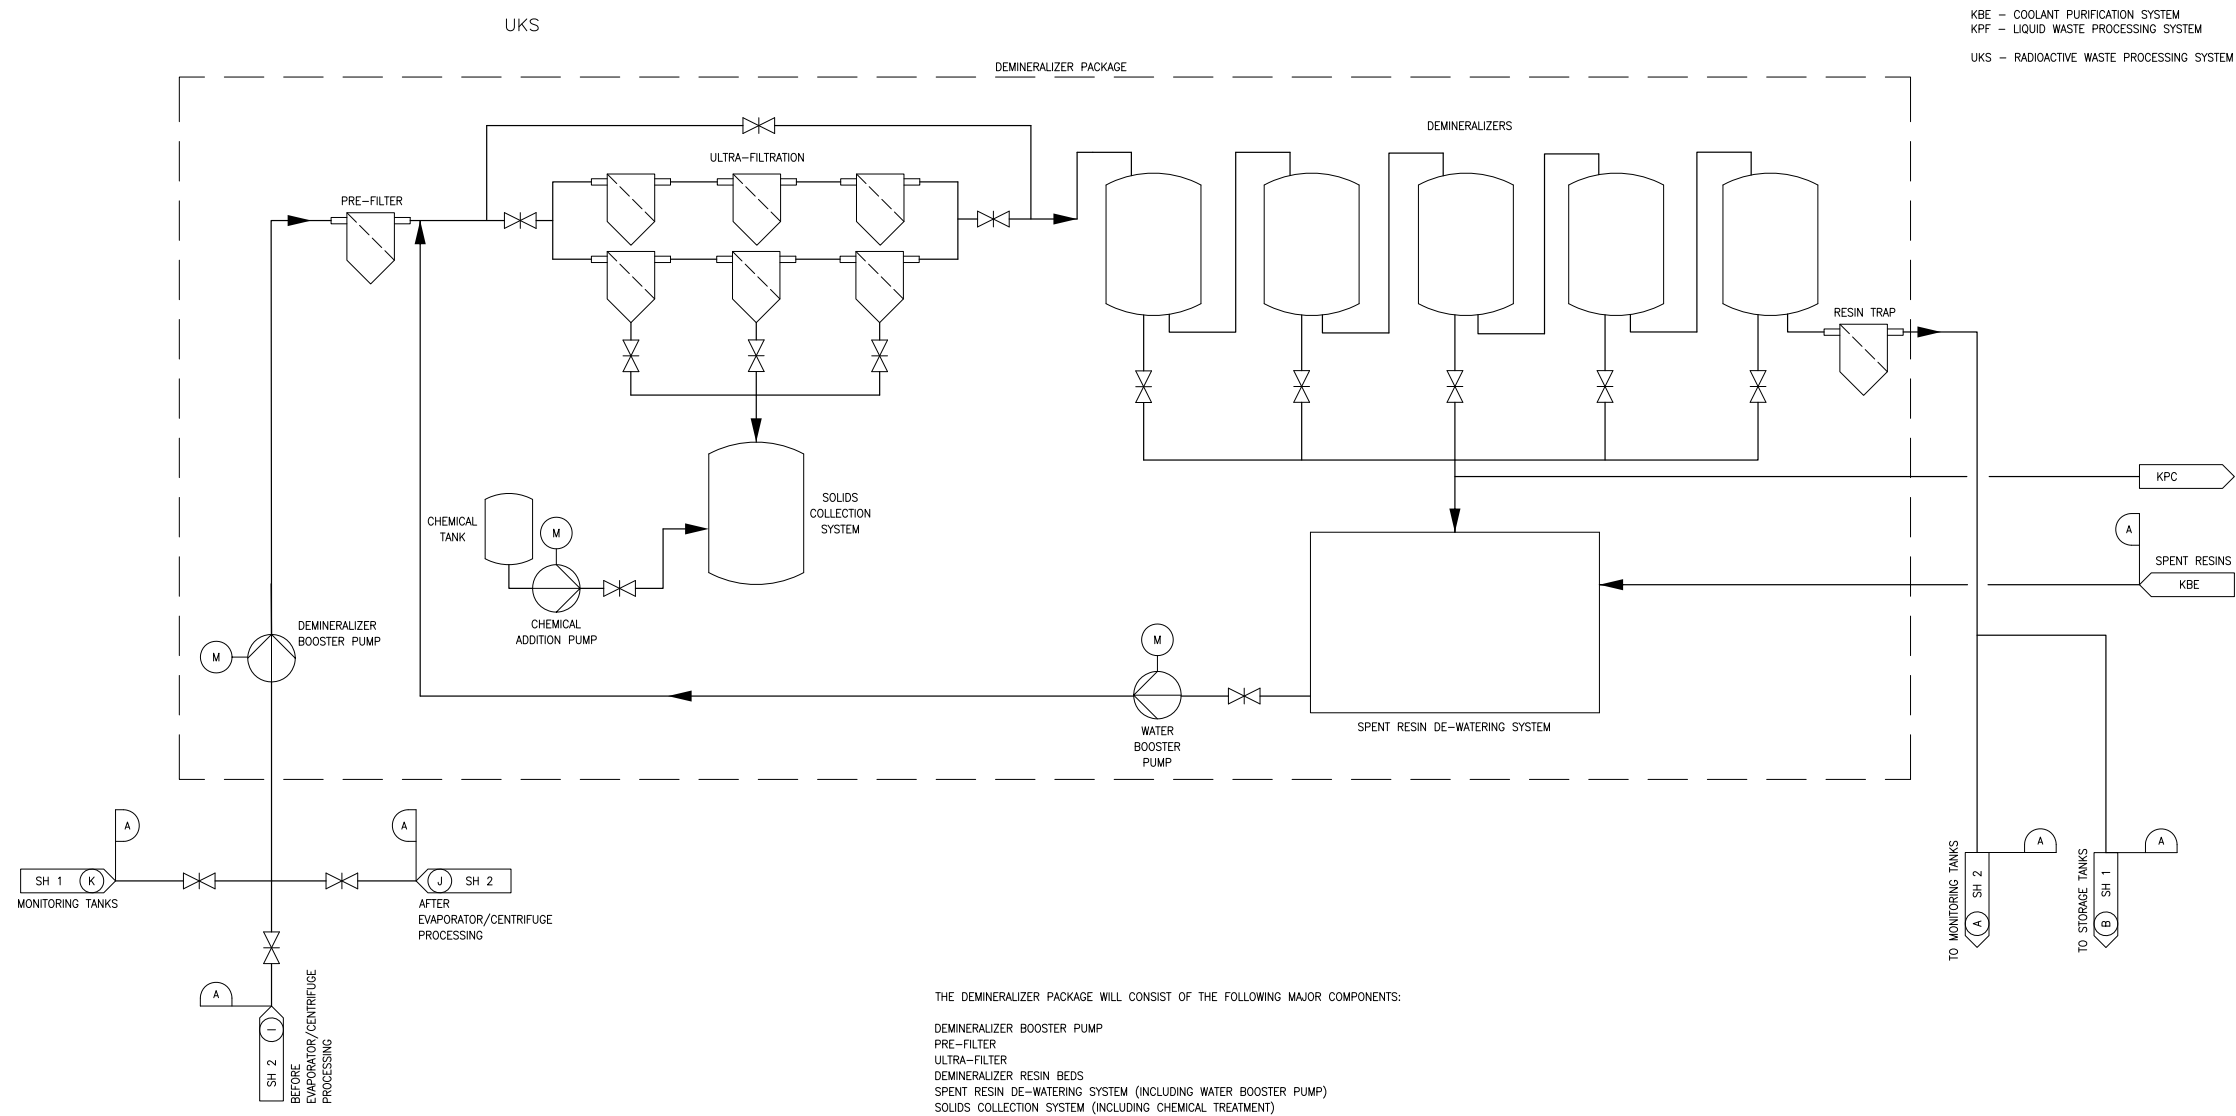

REV 002  
KPF03T2