


CONTOUR INTERVAL = 2.0'  
 ROBERT JACK SMITH & ASSOC., INC.  
 CONSULTING LAND SURVEYORS  
 P.O. BOX 1154, 1000 WASHINGTON ST.  
 BANGOR, NY 13031  
 518-754-5252

CONTOURS FOR CONTAMINATED SOIL  
 INDICATED AREAS, AND SOME  
 OTHER AREAS ARE IN 1' INTERVALS.  
 (UPDATED JULY 2013)

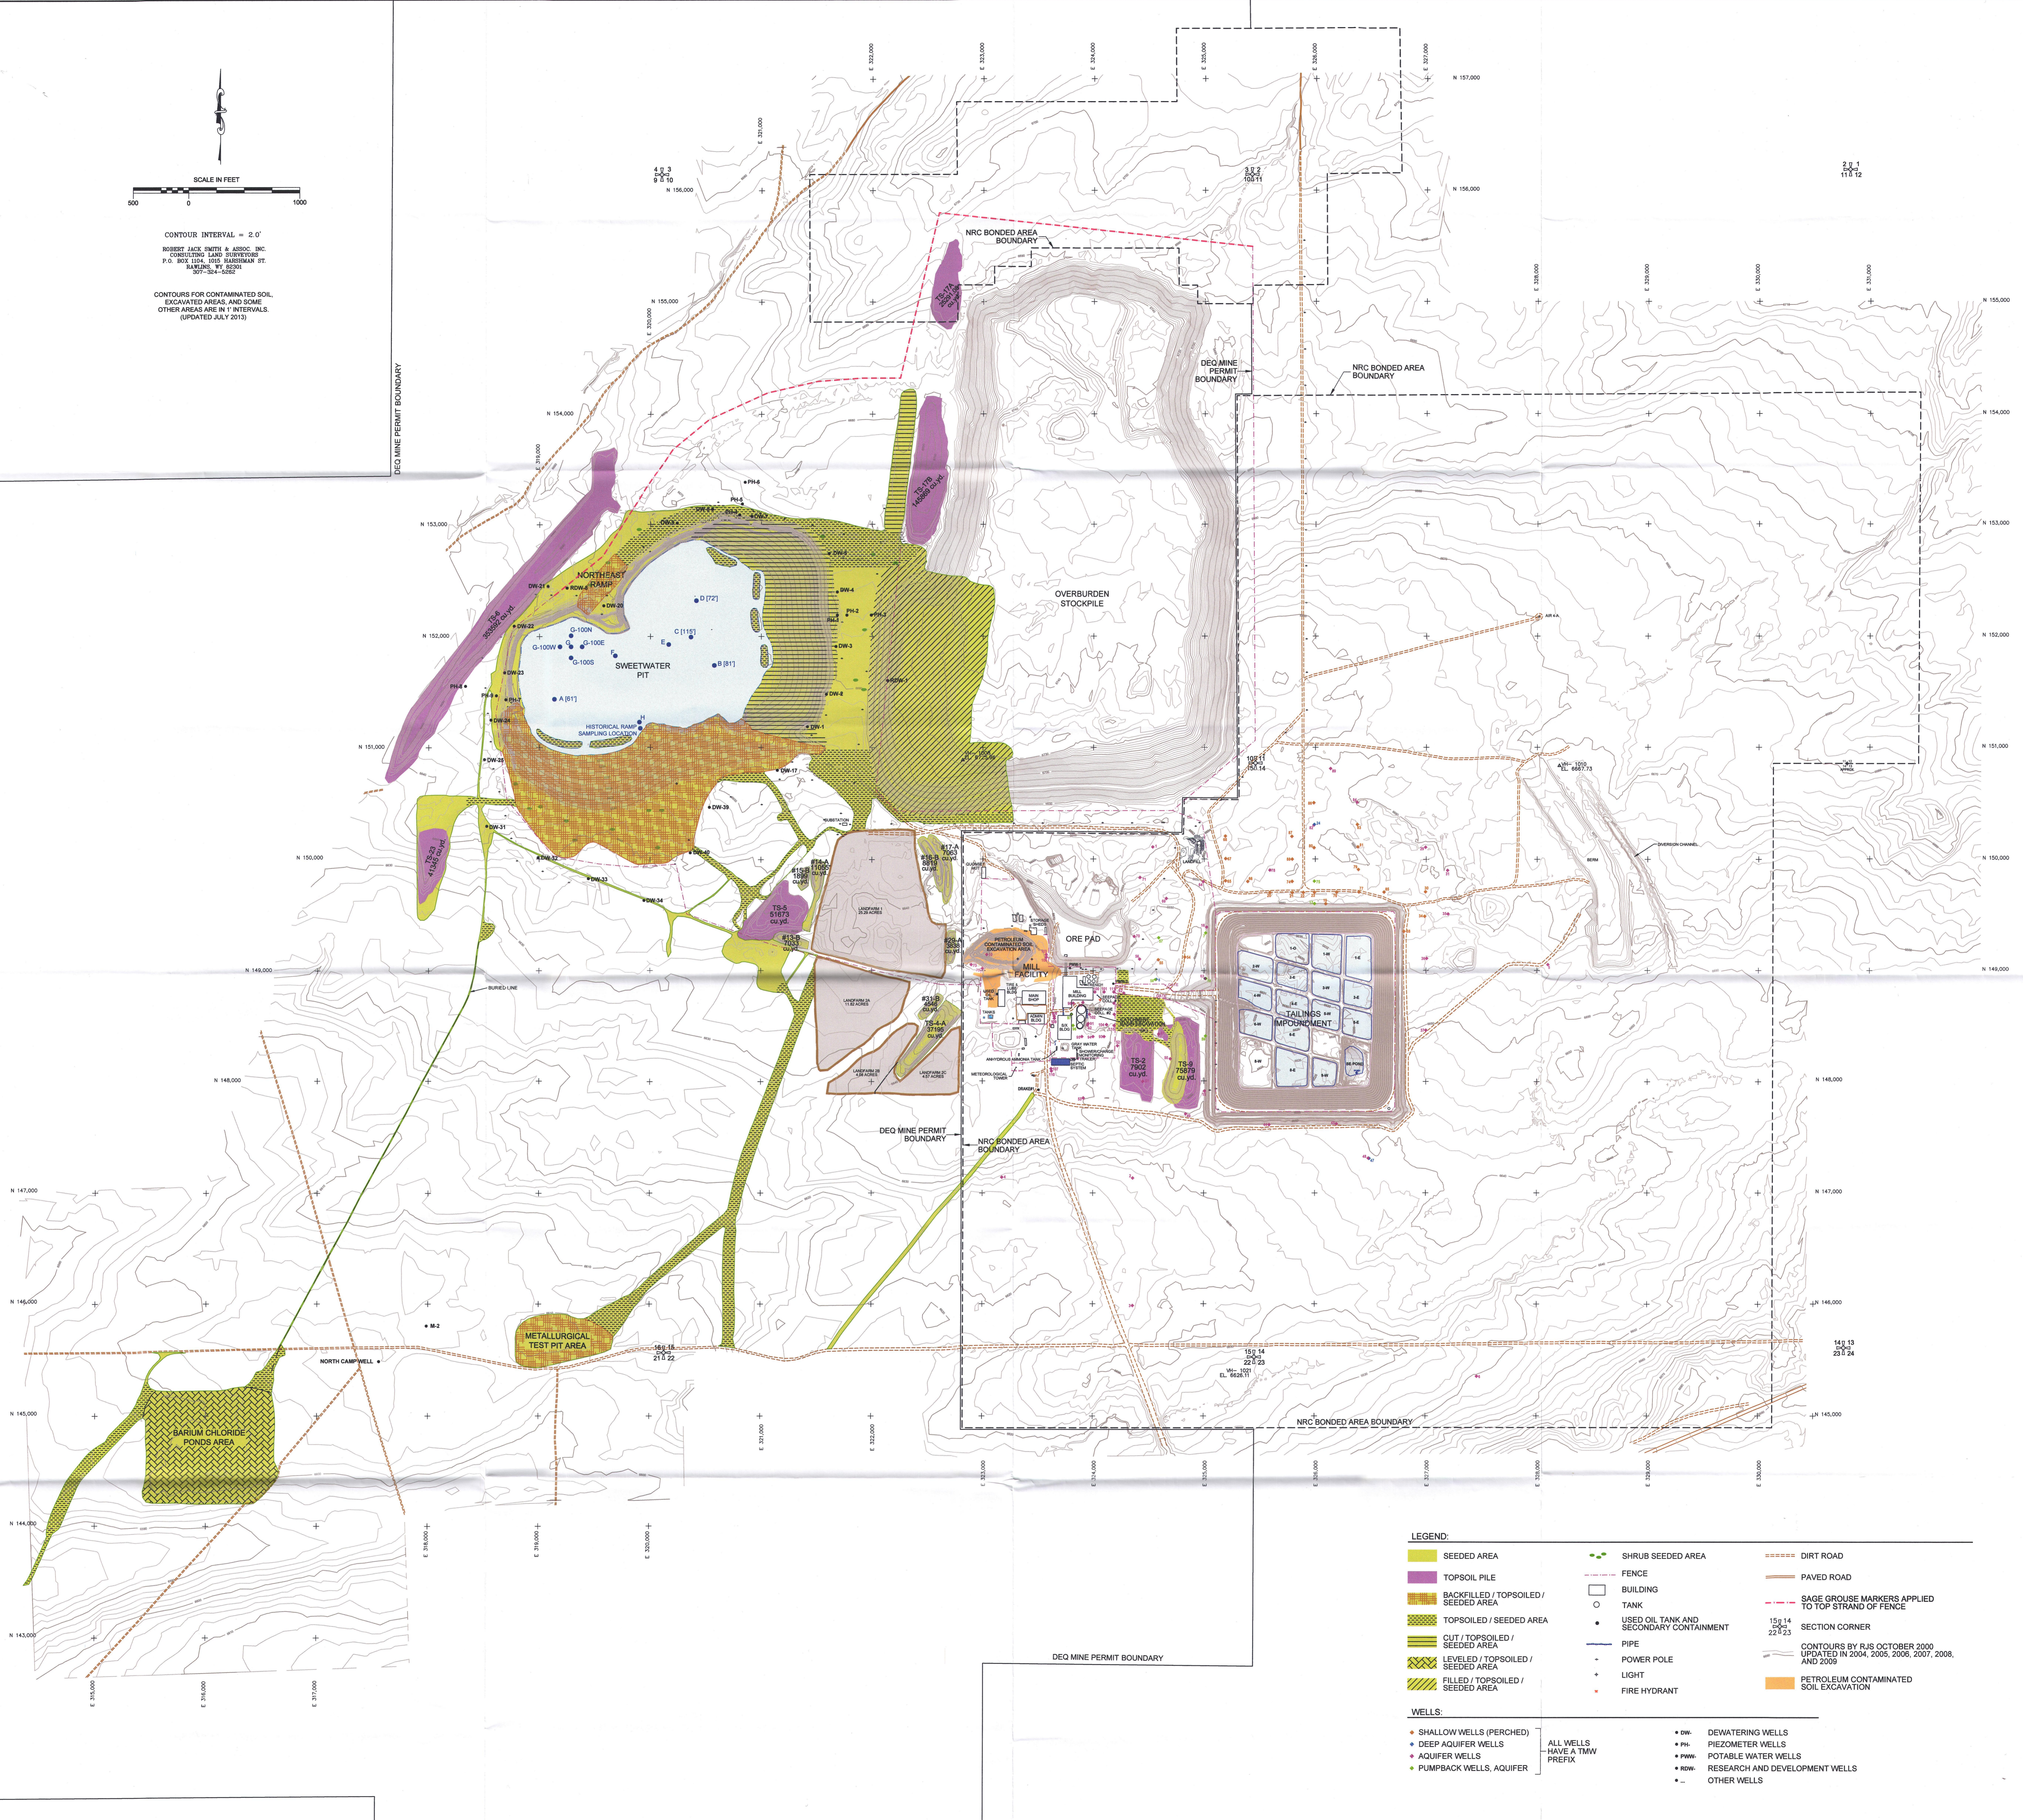

- LEGEND:**
- SEEDER AREA
  - TOPSOIL PILE
  - BACKFILLED / TOPSOILED / SEEDER AREA
  - TOPSOILED / SEEDER AREA
  - CUT / TOPSOILED / SEEDER AREA
  - LEVELED / TOPSOILED / SEEDER AREA
  - FILLED / TOPSOILED / SEEDER AREA
  - SHRUB SEEDER AREA
  - FENCE
  - BUILDING
  - TANK
  - USED OIL TANK AND SECONDARY CONTAINMENT
  - PIPE
  - POWER POLE
  - LIGHT
  - FIRE HYDRANT
  - DIRT ROAD
  - PAVED ROAD
  - SAGE GROUSE MARKERS APPLIED TO TOP STRAND OF FENCE
  - SECTION CORNER
  - CONTOURS BY RJS OCTOBER 2000, UPDATED IN 2004, 2005, 2006, 2007, 2008, AND 2009
  - PETROLEUM CONTAMINATED SOIL EXCAVATION
- WELLS:**
- SHALLOW WELLS (PERCHED)
  - DEEP AQUIFER WELLS
  - AQUIFER WELLS
  - PUMPBACK WELLS, AQUIFER
  - ALL WELLS HAVE A TMW PREFIX
  - DW - DEWATERING WELLS
  - PH - PIEZOMETER WELLS
  - PW - POTABLE WATER WELLS
  - MW - RESEARCH AND DEVELOPMENT WELLS
  - ... OTHER WELLS

<b>REVISIONS</b>	No.	DESCRIPTION	BY	CHKD.	APPROVED	DATE	<b>REFERENCES</b>	DWG No.	DRAWING TITLE	<b>DESIGNERS</b>	ENGINEERING RECORD	BY	DATE	PREPARED BY	PREPARED FOR	TITLE



**SWEETWATER URANIUM PROJECT  
 REVISED SITE CONTOUR MAP  
 NOVEMBER 2013**

PROJECT: 06-442/REP2013/1	DATE: OCTOBER 2013	DRAWING REVISION
SCALE: AS NOTED	ACAD FILE: TOPO2013-BASE.dwg	

Doc