


- LEGEND**
- LANDS PART OF THE SWEETWATER URANIUM PROJECT**
- PATENTED LODGE MINING CLAIMS, PATENT NO. 49-83-0009
 - PATENTED MILLSITES, PATENT NO. 49-83-0023
 - UNPATENTED LODGE MINING CLAIMS
 - UNPATENTED MILLSITES
 - STATE LAND LEASED BY PROJECT
- OTHER LANDS**
- OTHER STATE LANDS
 - OTHER PATENTED LAND
 - FEDERAL LANDS MANAGED BY THE BLM

THIS DRAWING IS INTENDED FOR INFORMATIONAL PURPOSES ONLY AND SHOULD NOT BE CONSTRUED TO BE A SURVEYED MAP OF KENNECOTT URANIUM COMPANY'S HOLDINGS.

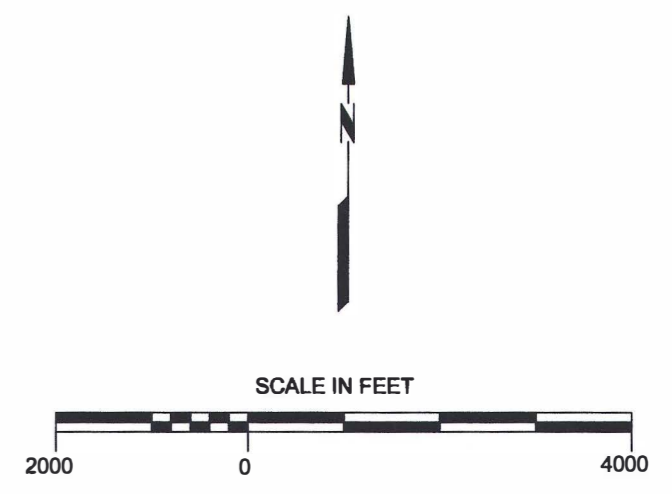


No	DESCRIPTION	BY	CHKD	APPROVED	DATE

DWG No.	DRAWING TITLE

DESIGNERS	ENGINEERING RECORD	BY	DATE

PREPARED BY



PREPARED FOR



TITLE
SWEETWATER URANIUM PROJECT LAND OWNERSHIP 002

PROJECT: 06-442REP2013 DATE: OCTOBER 2013 DRAWING REVISION: 002

SCALE: AS SHOWN ACAD FILE: OWNERSHIP.dwg

E:\06-442\REP2013\Drawings.dwg, SAVED: 10/29/13, PRINTED: 10/29/13, BY: DANIEL WITZ