


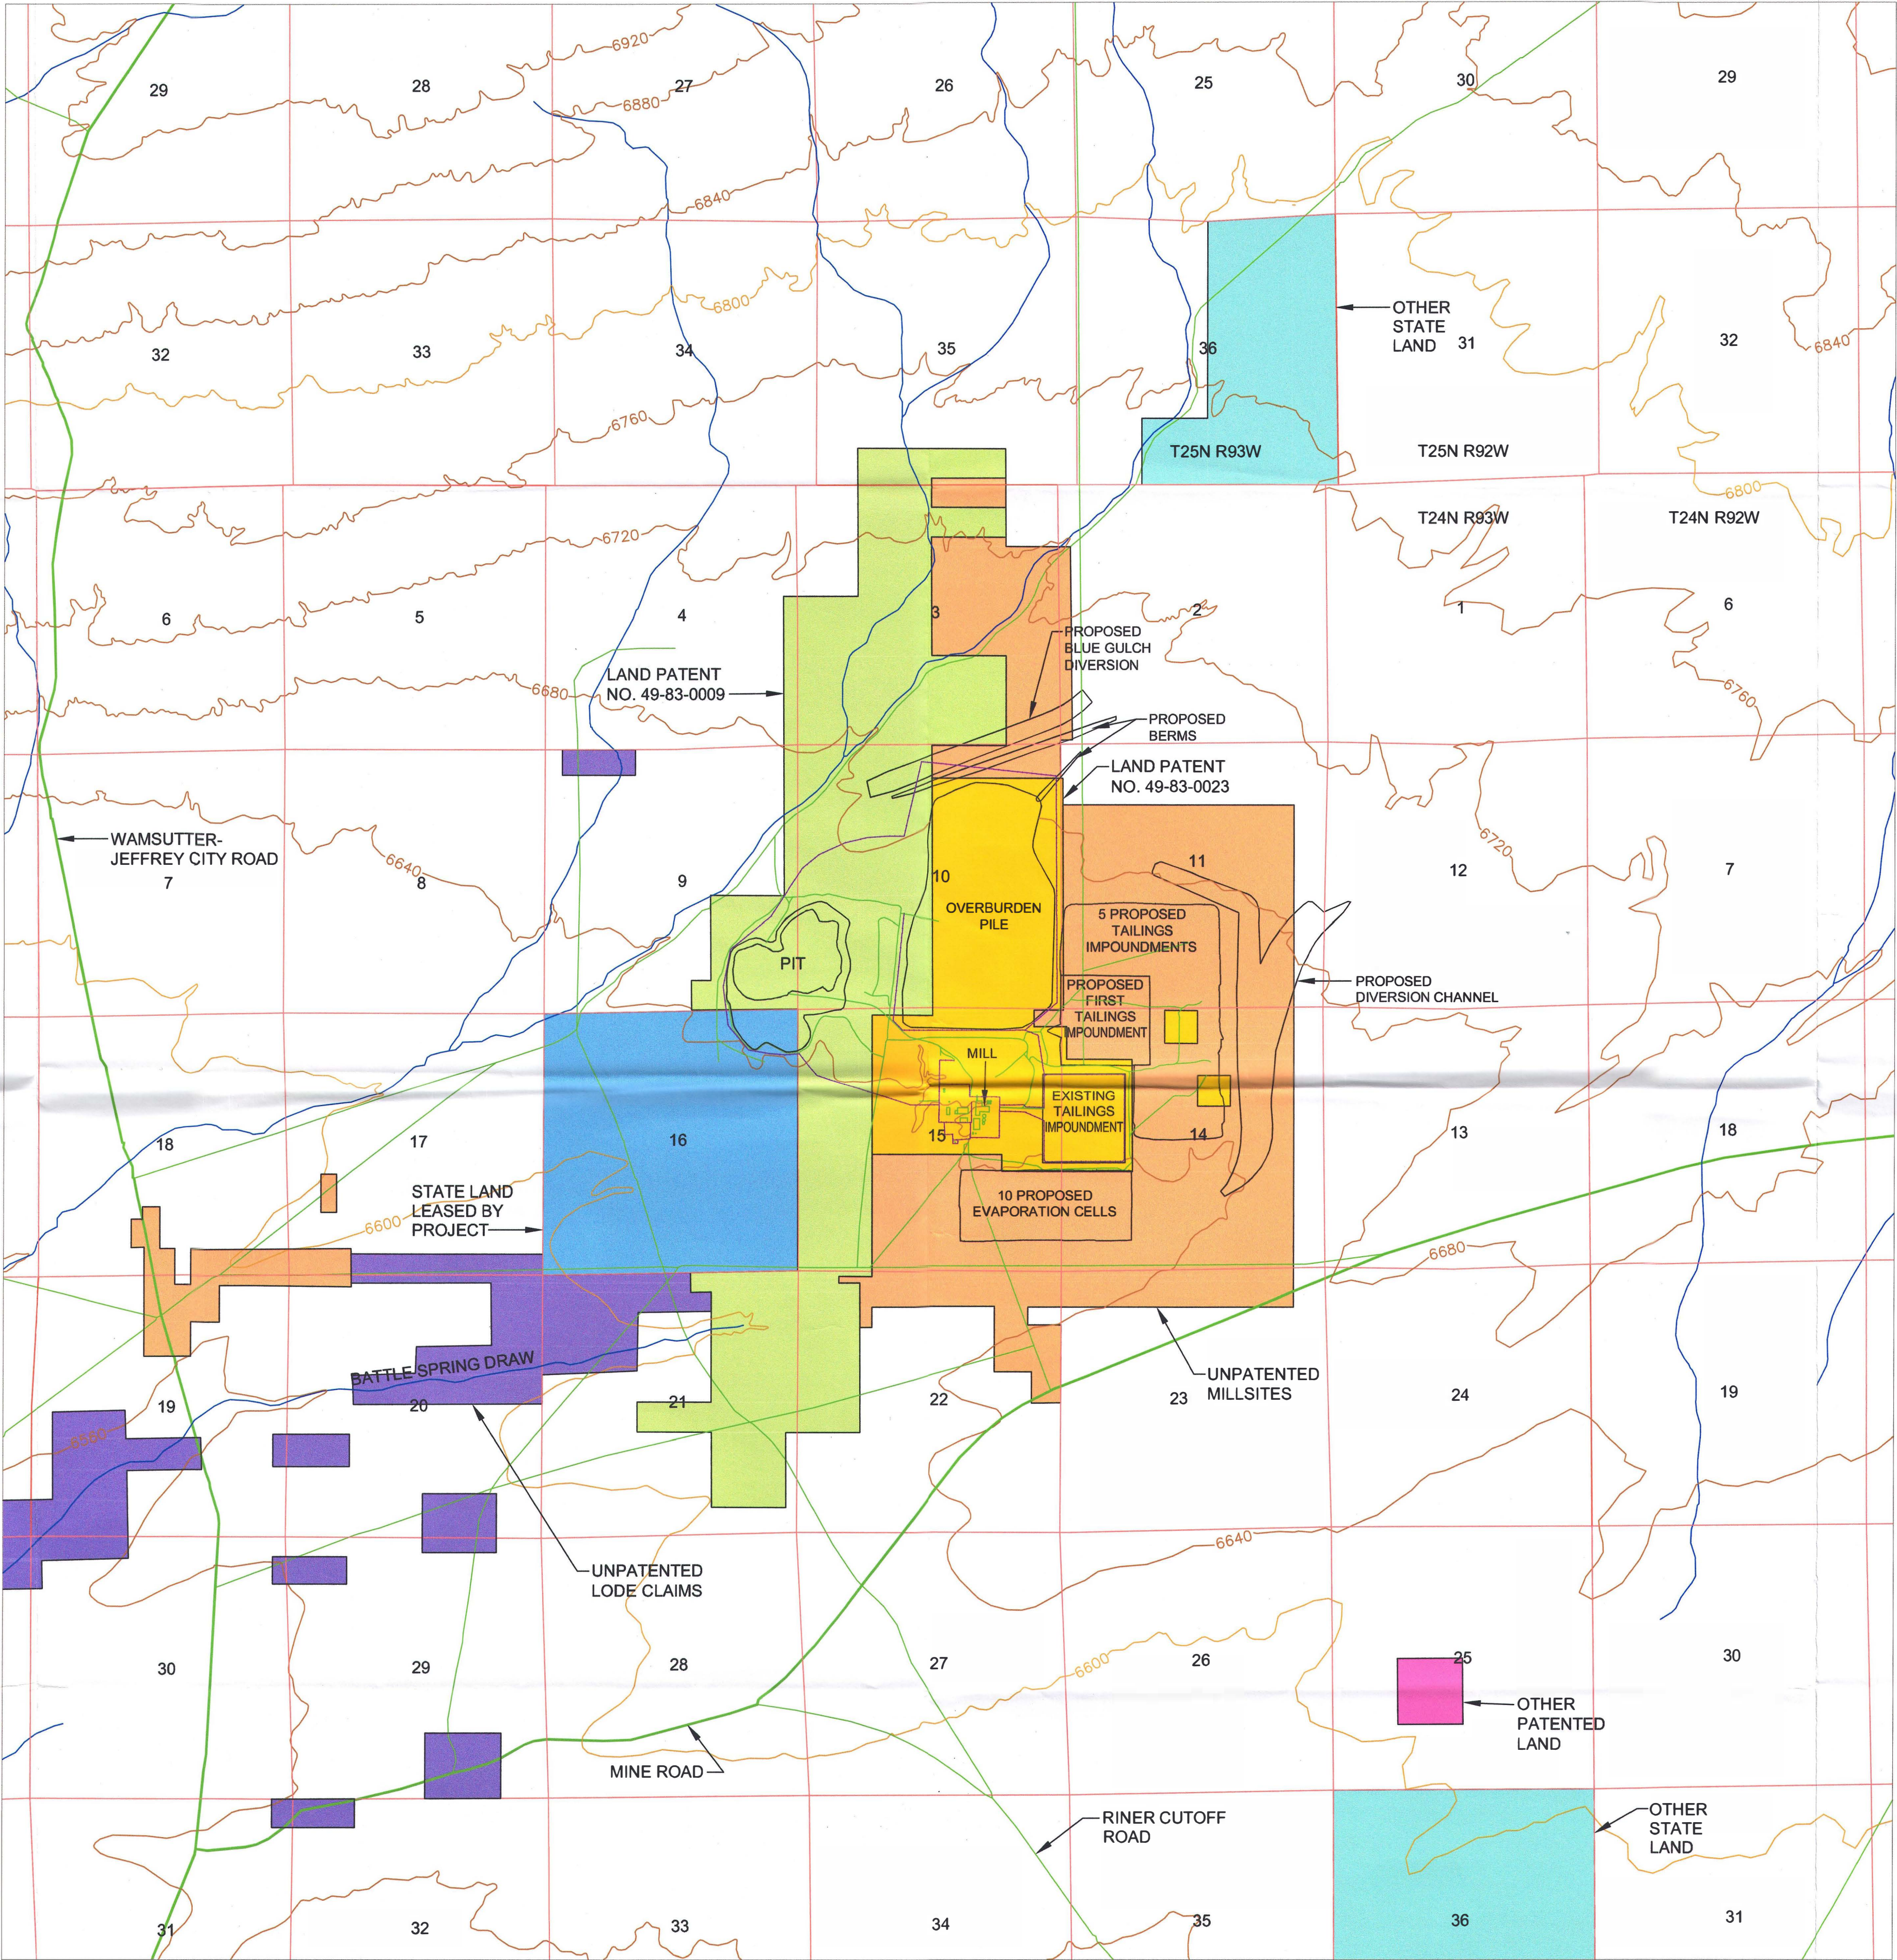


LEGEND

LANDS PART OF THE SWEETWATER URANIUM PROJECT

- PATENTED LODGE MINING CLAIMS, PATENT NO. 49-83-0009
- PATENTED MILL SITES, PATENT NO. 49-83-0023
- UNPATENTED LODGE MINING CLAIMS
- UNPATENTED MILL SITES
- STATE LAND LEASED BY PROJECT

OTHER LANDS

- OTHER STATE LANDS
- OTHER PATENTED LAND
- FEDERAL LANDS MANAGED BY THE BLM

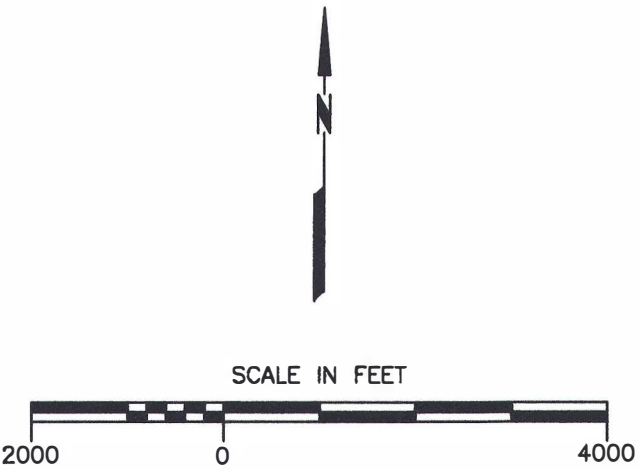

No.	DESCRIPTION	BY	CHKD.	APPROVED	DATE

DWG No.	DRAWING TITLE

ENGINEERING RECORD	BY	DATE

PREPARED BY

consulting
scientists and
engineers

PREPARED FOR

TITLE

**SWEETWATER URANIUM
PROJECT
LAND OWNERSHIP**

PROJECT: 06-442 (100123) DATE: OCTOBER 2003 DRAWING: REVISION
SCALE: AS SHOWN ACAD FILE: MASTER-3.dwg

005