

E1

E2

E3

REACTOR BUILDING

CONTROL BUILDING

SERVICE BUILDING

FUEL BUILDING

HOT MACHINE SHOP

ADMINISTRATION BUILDING

APPLY (RIPRAP)

3:1 SLOPE (RIPRAP)


3:1 SLOPE (RIPRAP)


1% SLOPE

1% SLOPE

FL. 289'

289'

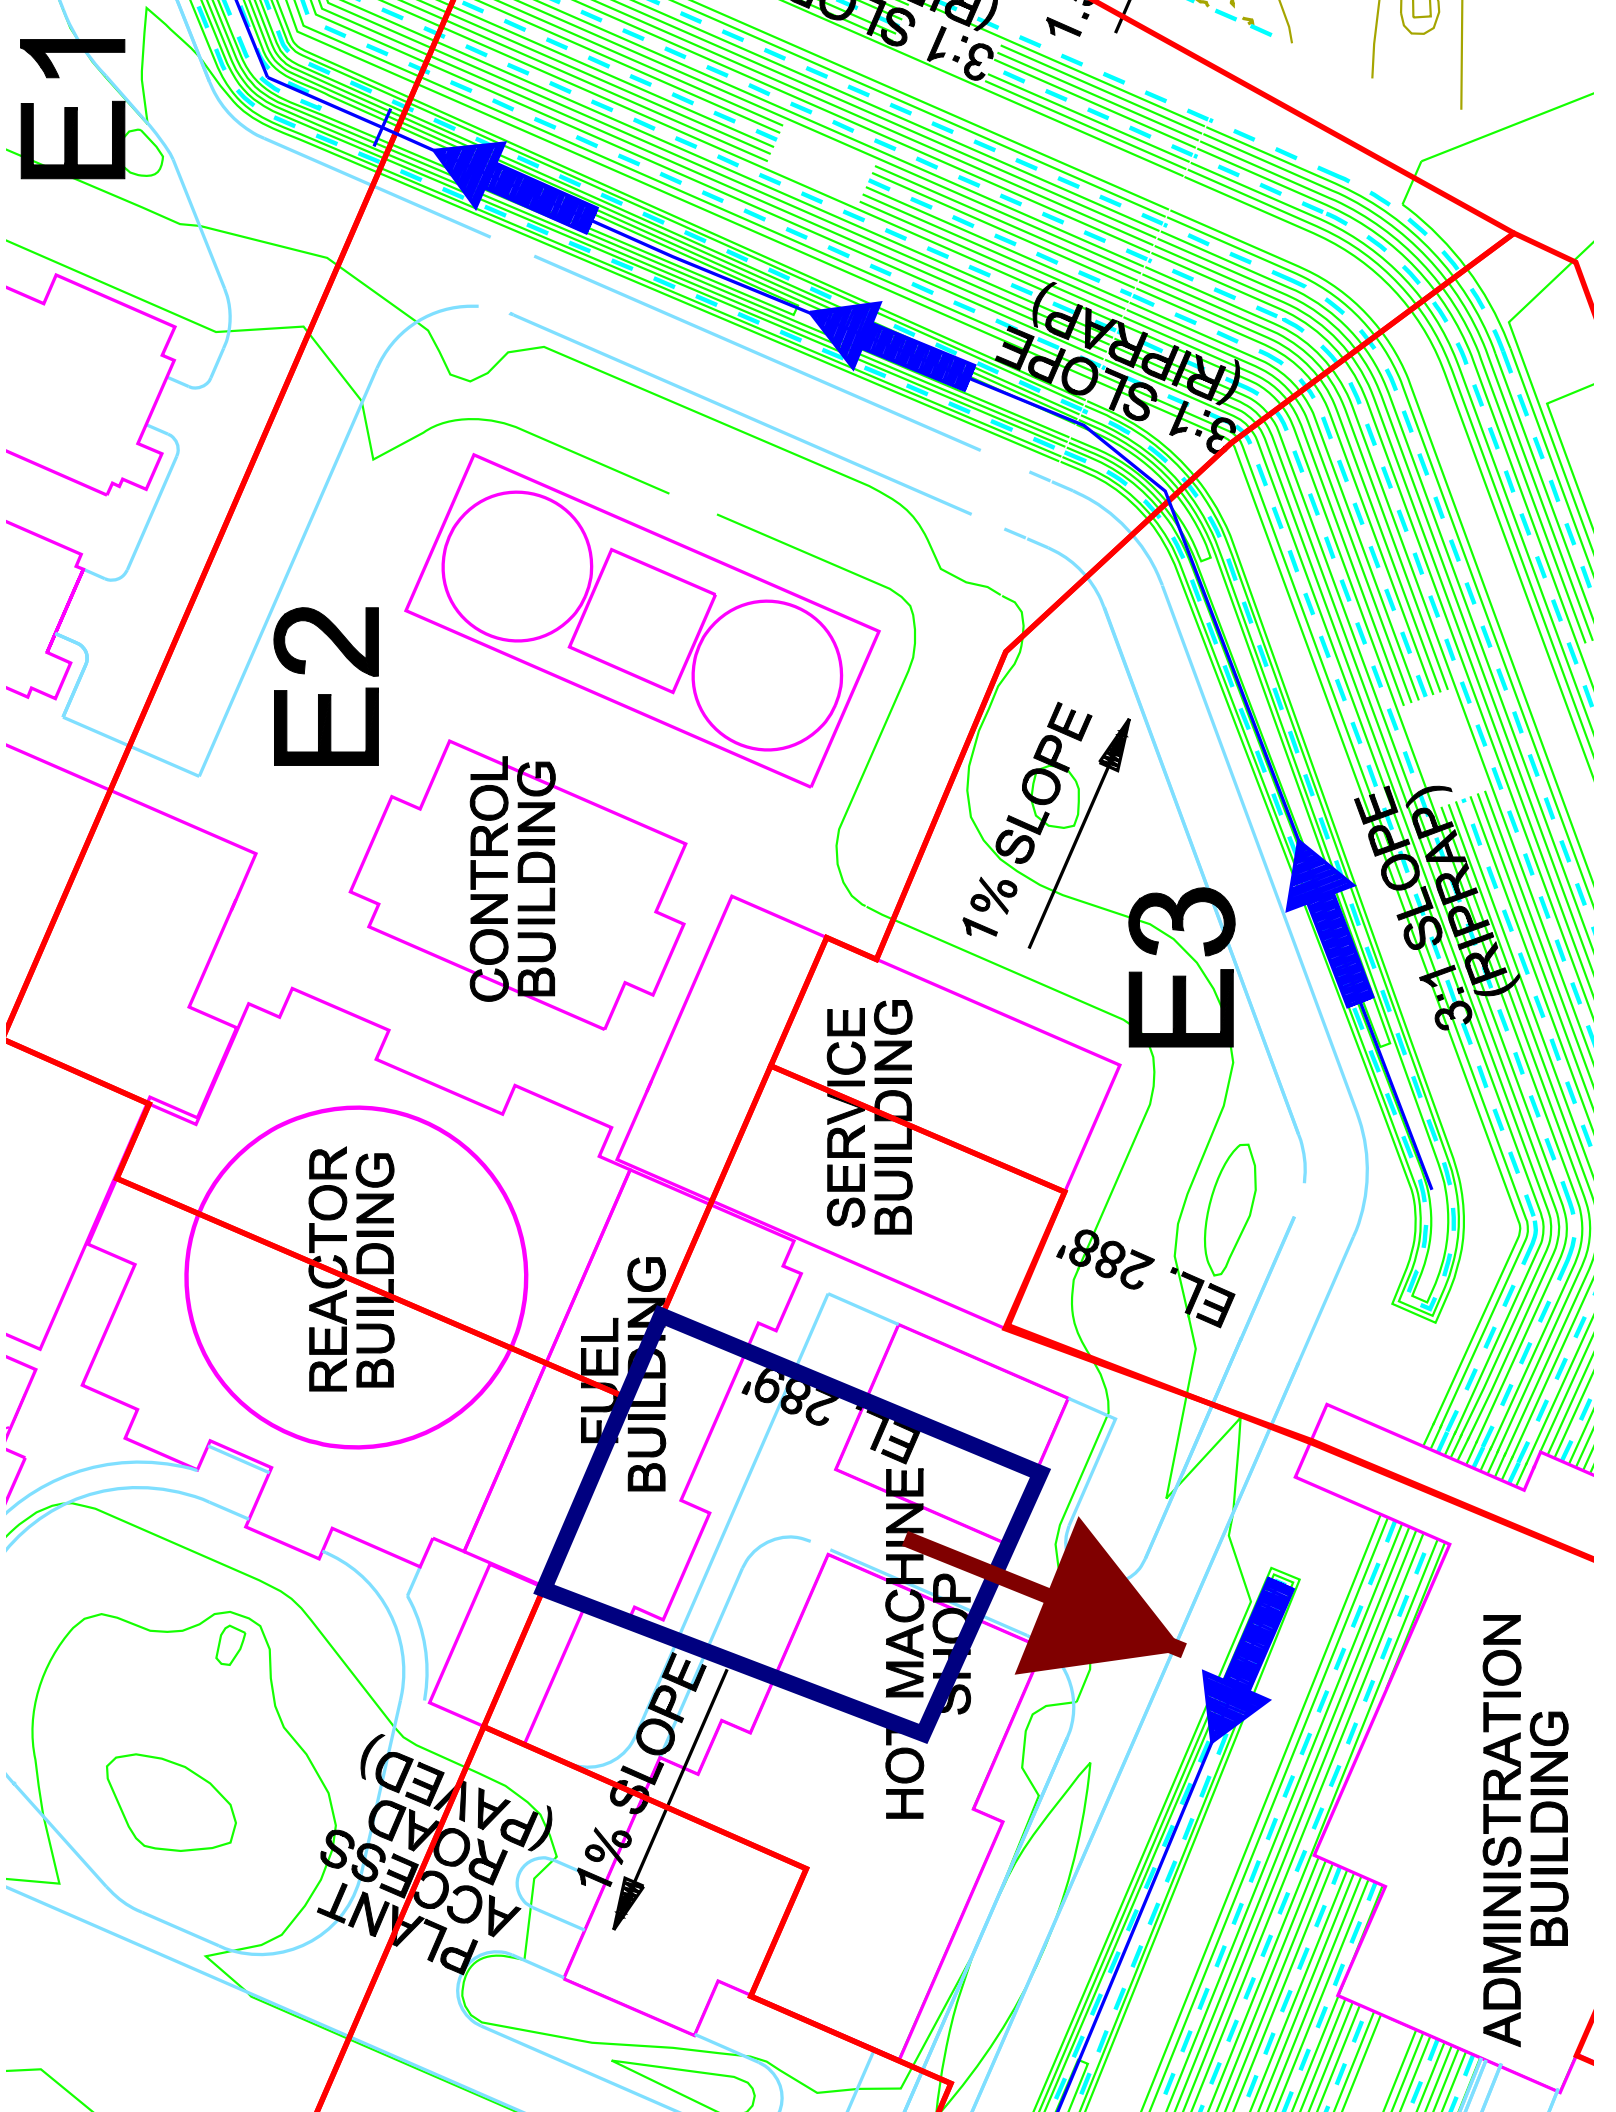

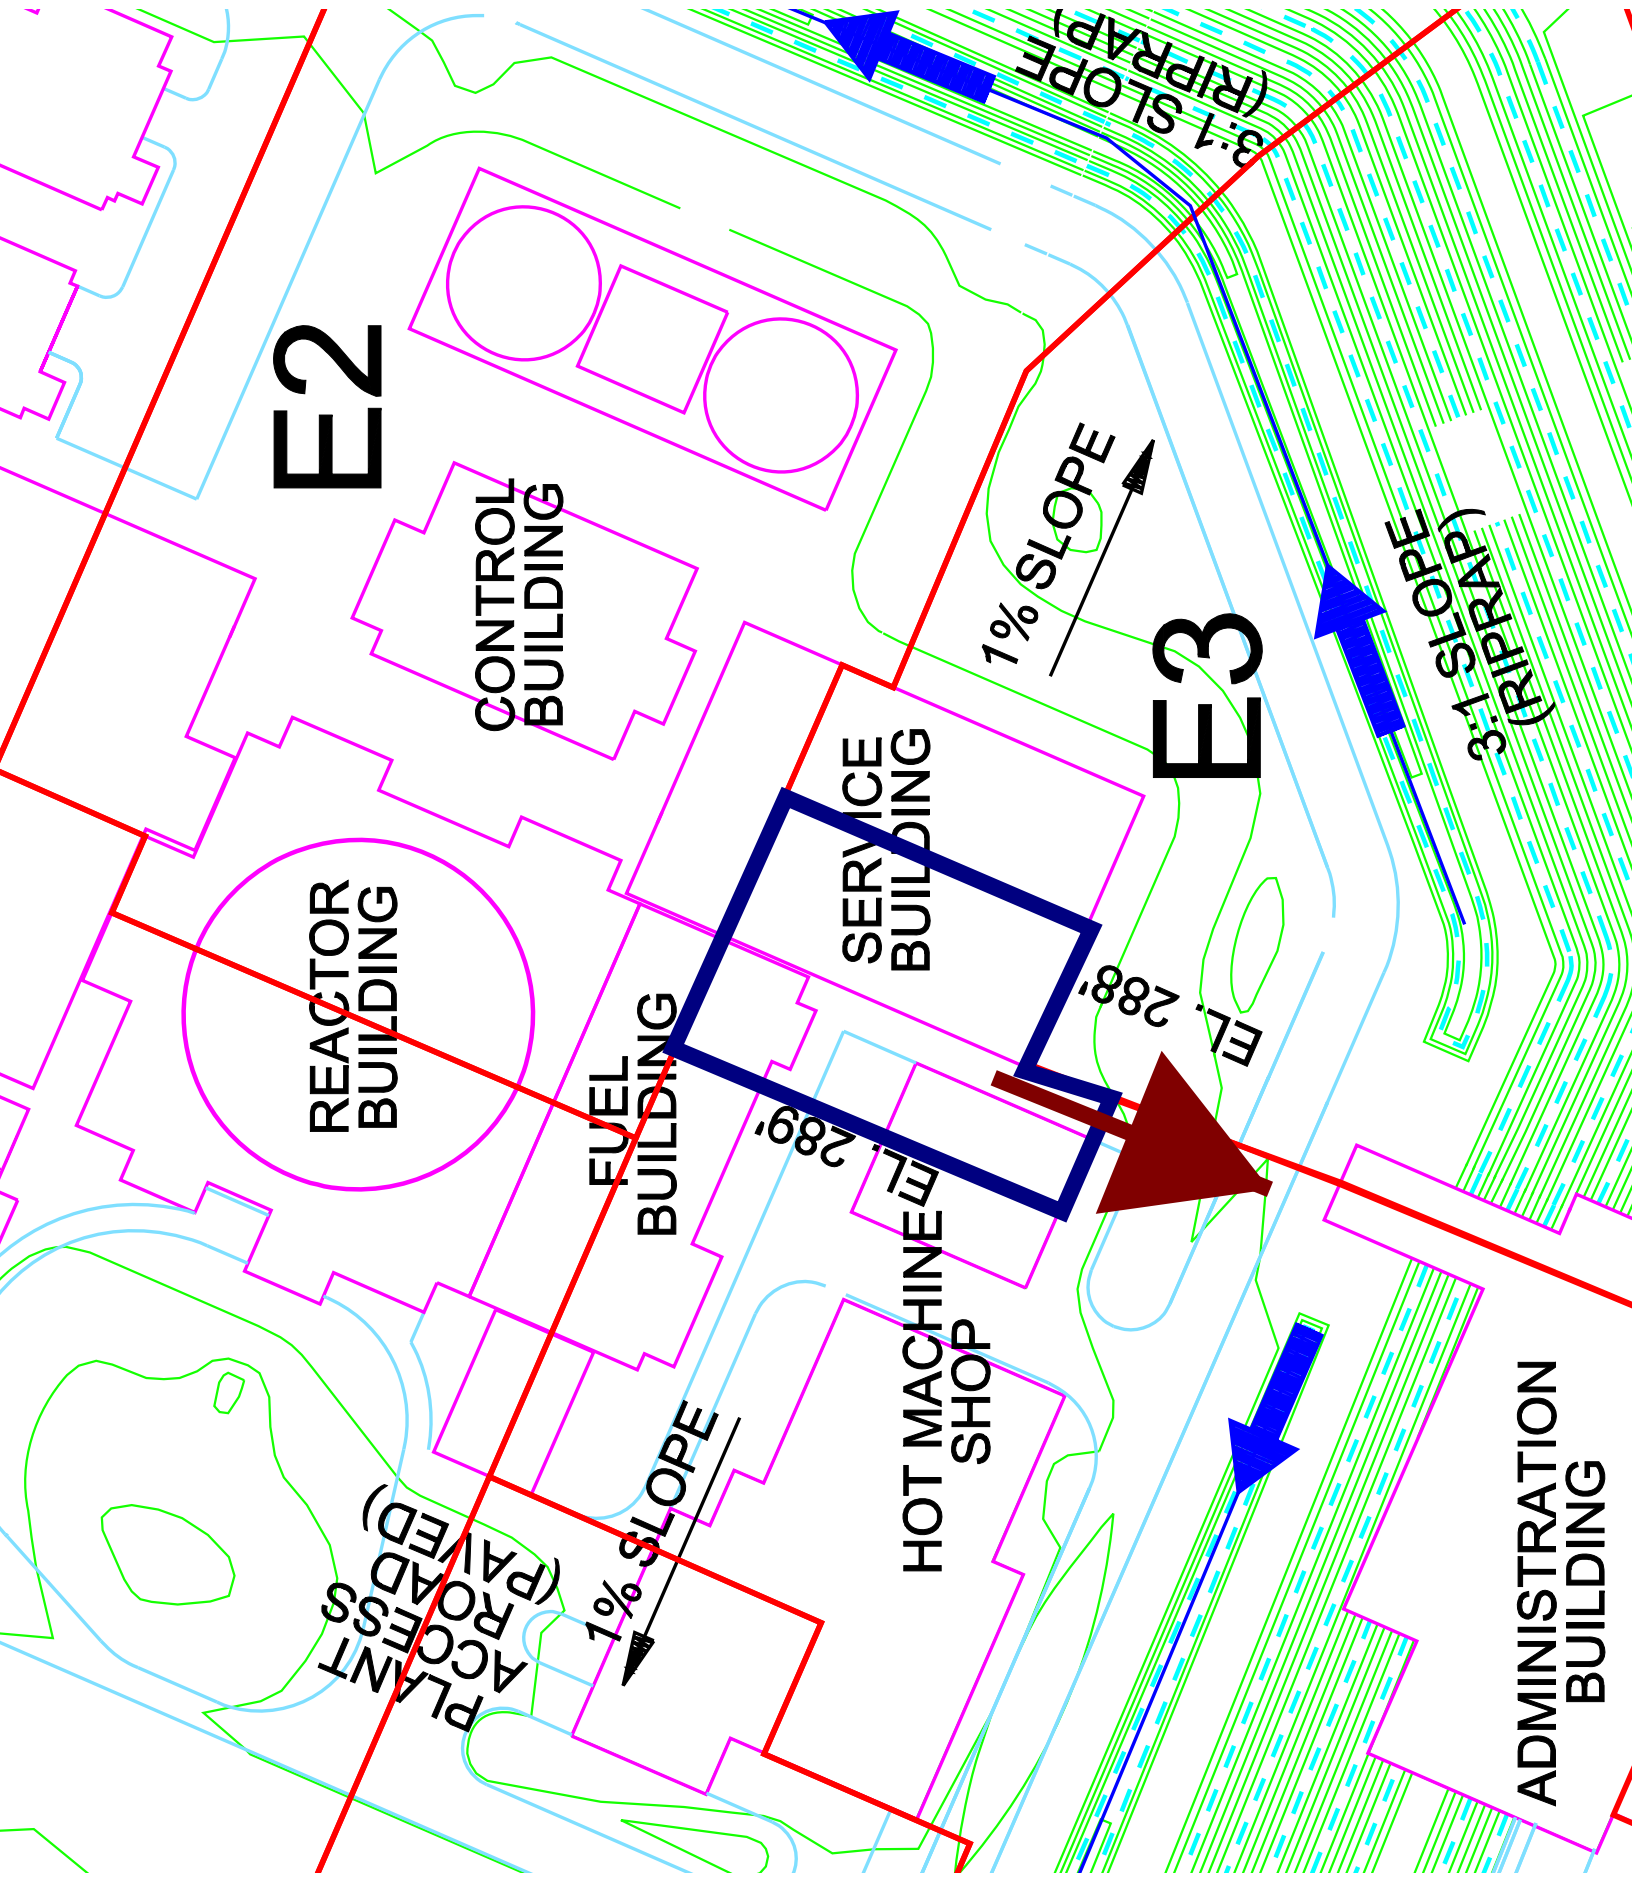

E2

REACTOR BUILDING

CONTROL BUILDING

FUEL BUILDING

SERVICE BUILDING

HOT MACHINE SHOP

ADMINISTRATION BUILDING

A POOL  
(PLANT FLOODING)

FL. 288'

1% SLOPE

1% SLOPE

FL. 289'

E3

3:1 SLOPE  
(RIPRAP)

3:1 SLOPE  
(RIPRAP)

E1

E2

E3

REACTOR BUILDING

CONTROL BUILDING

FUEL BUILDING

SERVICE BUILDING

HOT MACHINE SHOP

ADMINISTRATION BUILDING

APPLY (P) (D) (S) (S) (S)

FL. 289'


FL. 289'

3:1 SLOPE (RIPRAP)


3:1 SLOPE (RIPRAP)

1% SLOPE

1% SLOPE

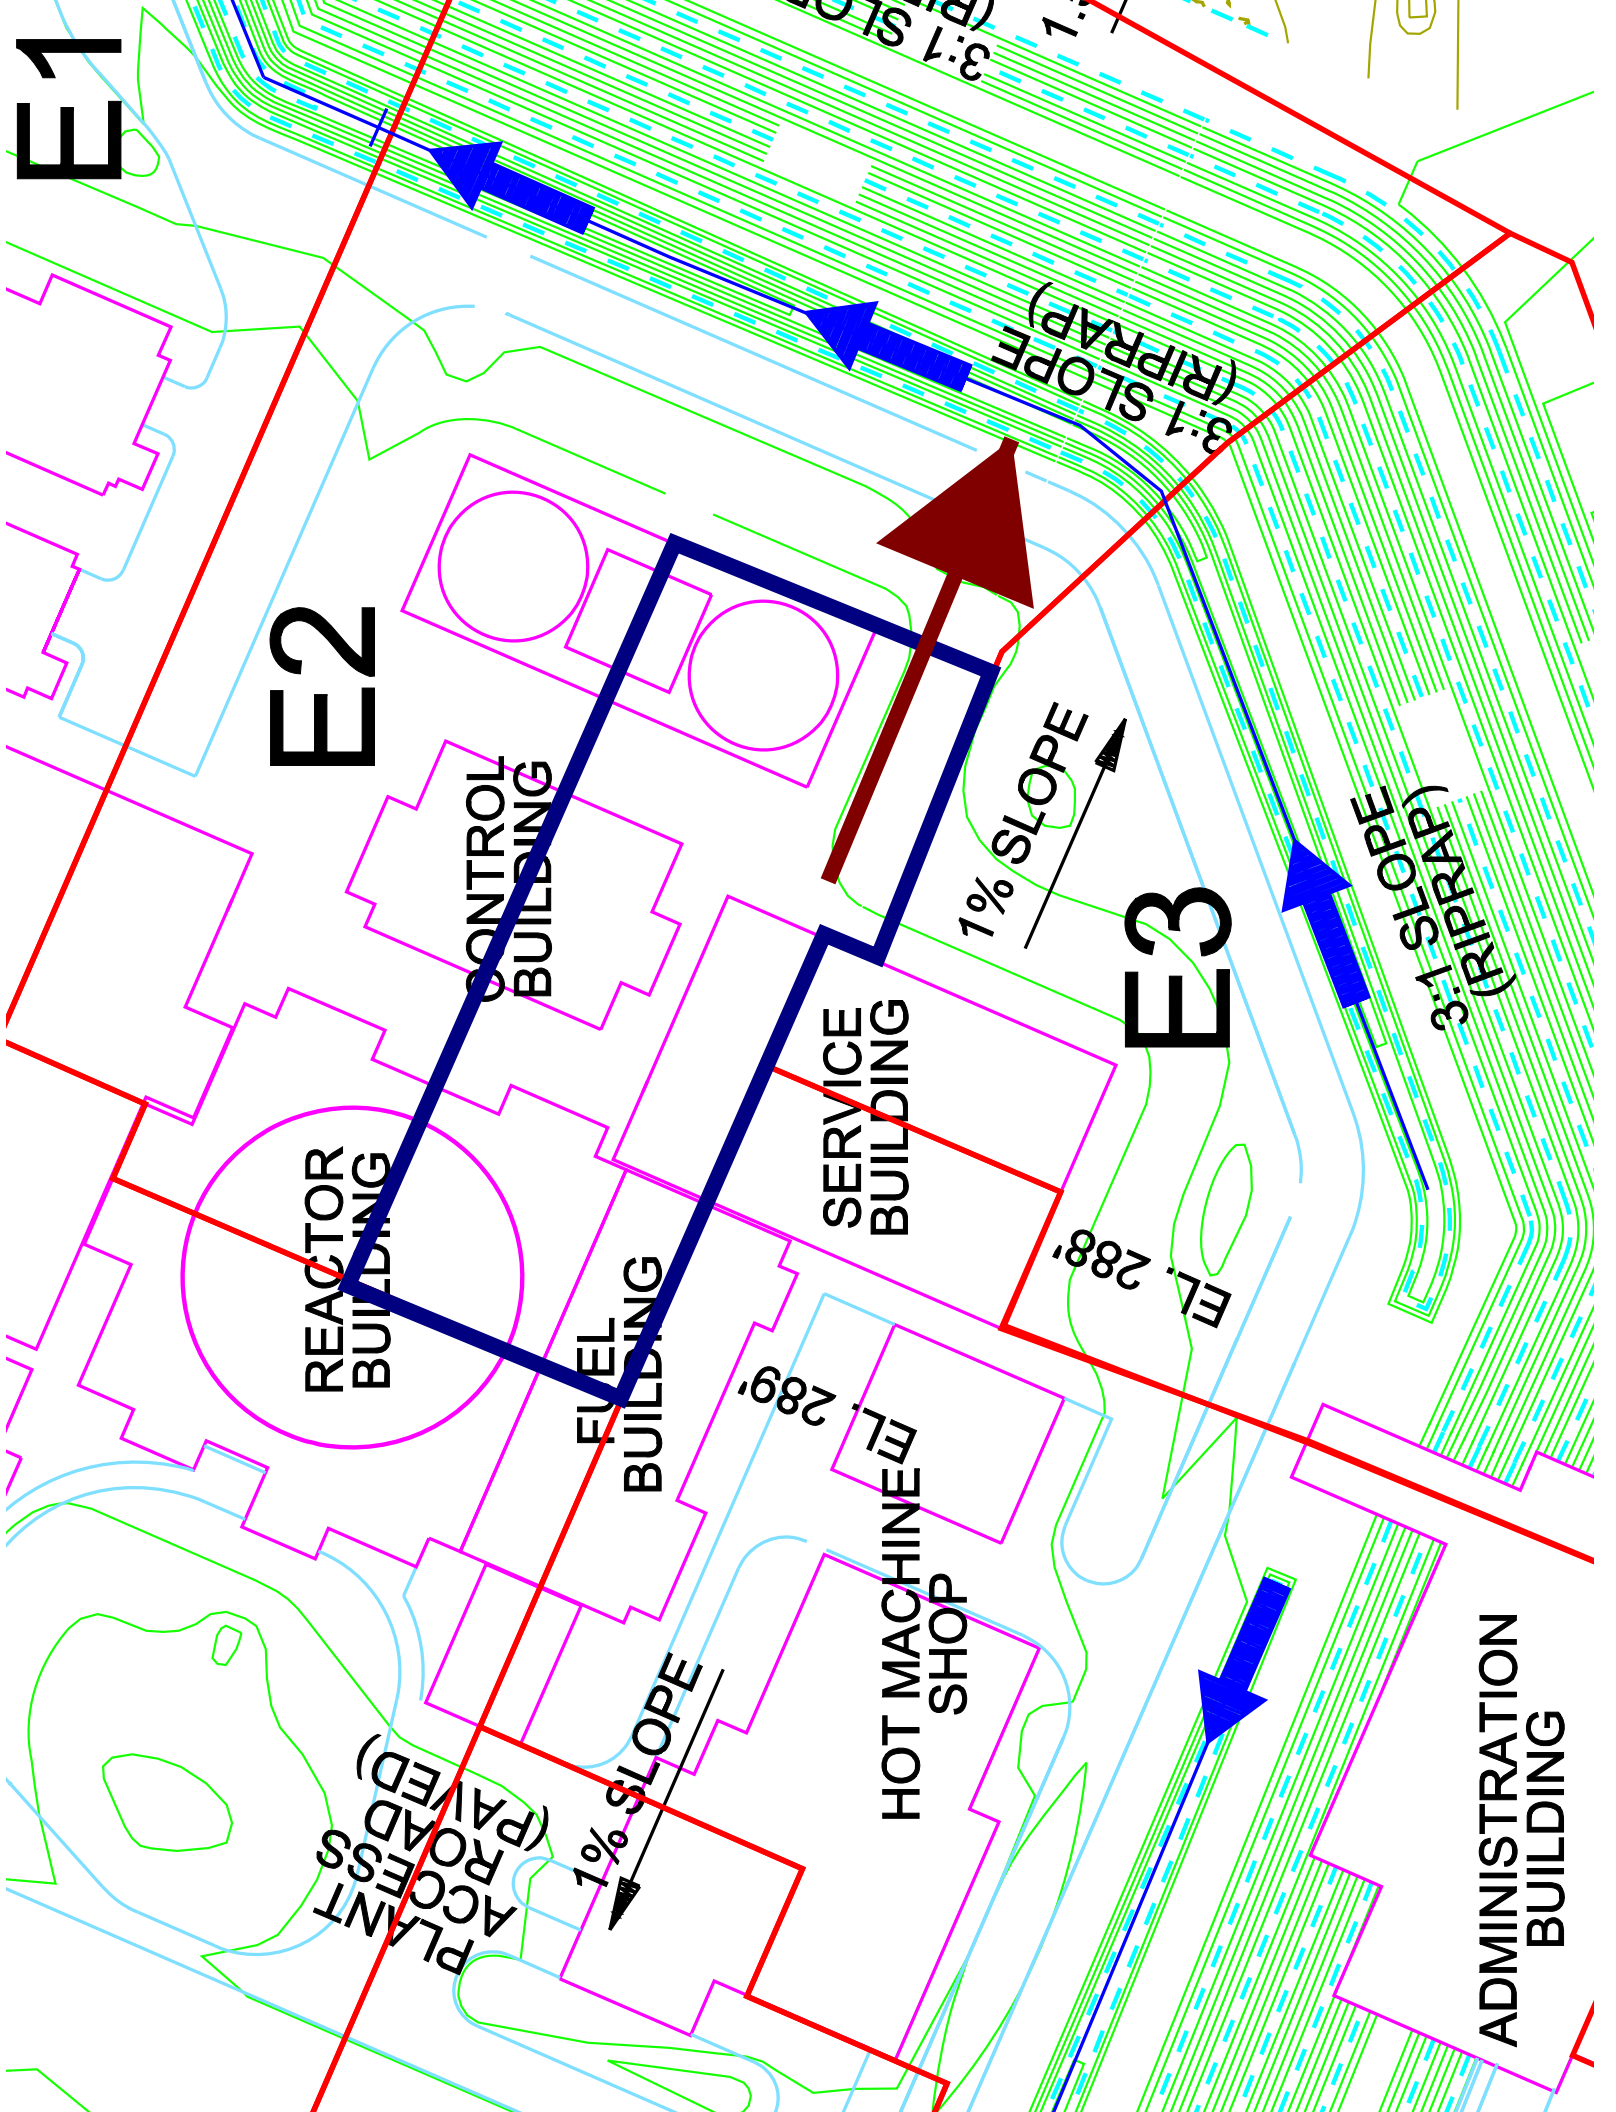



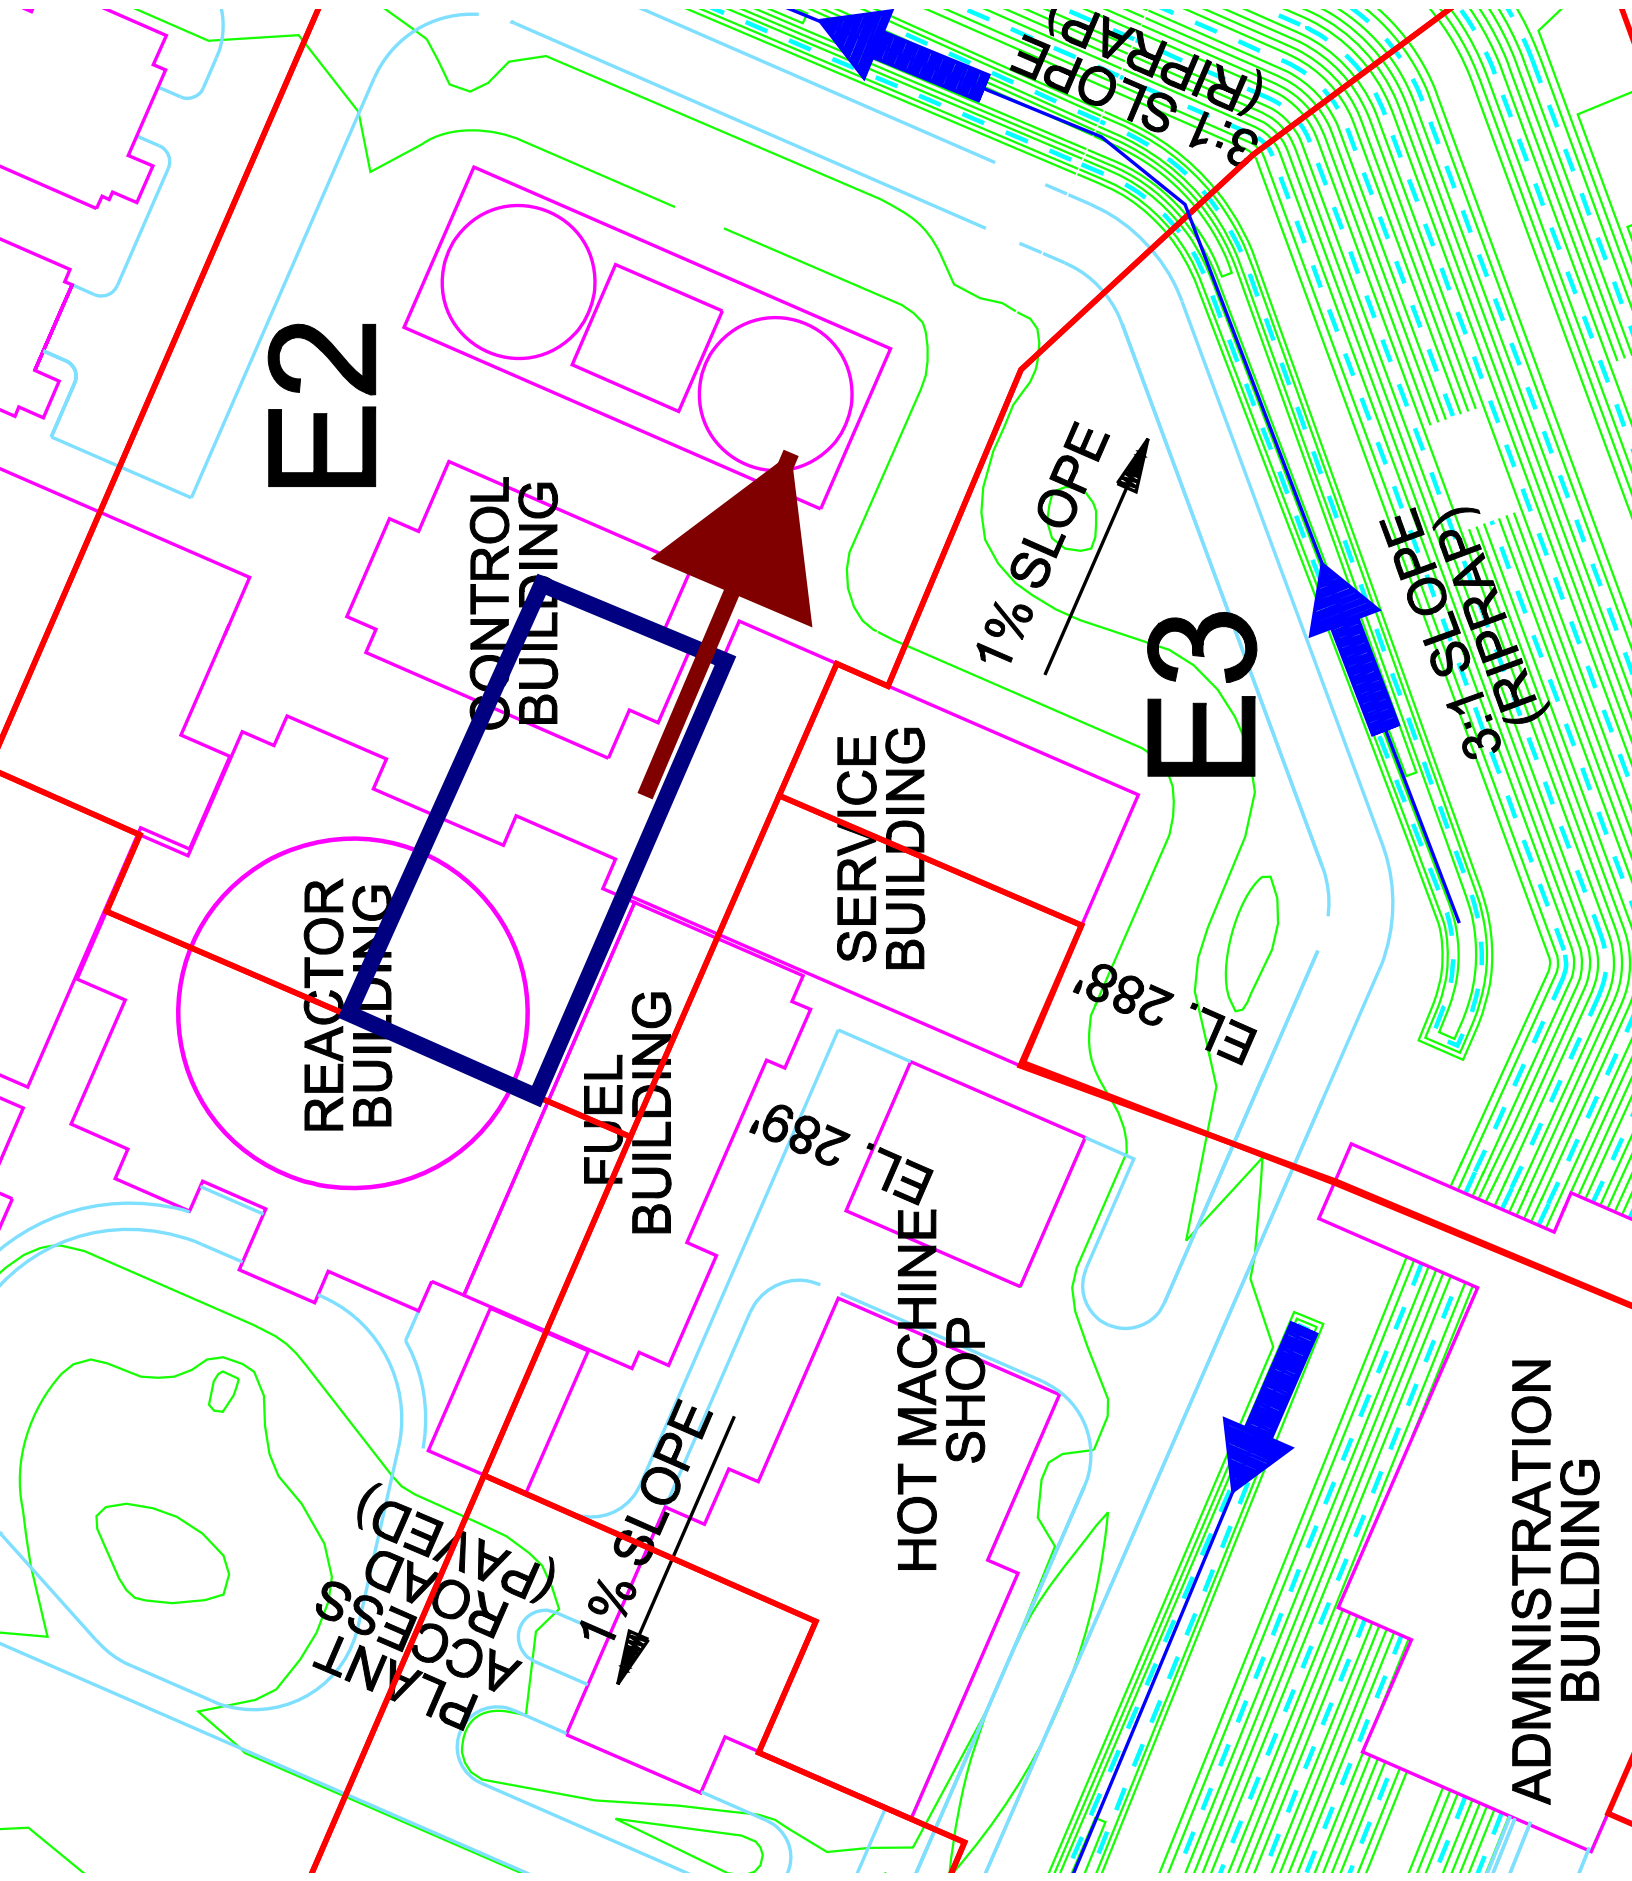

E2

REACTOR BUILDING

CONTROL BUILDING

FUEL BUILDING

SERVICE BUILDING

HOT MACHINE SHOP

ADMINISTRATION BUILDING

1% SLOPE

1% SLOPE

3-1 SLOPE (RIPRAP)

3-1 SLOPE (RIPRAP)

E3

PT. 288

PT. 289

APPLY FOOTPRINTS (APPROX)