


6-191463

G-191463

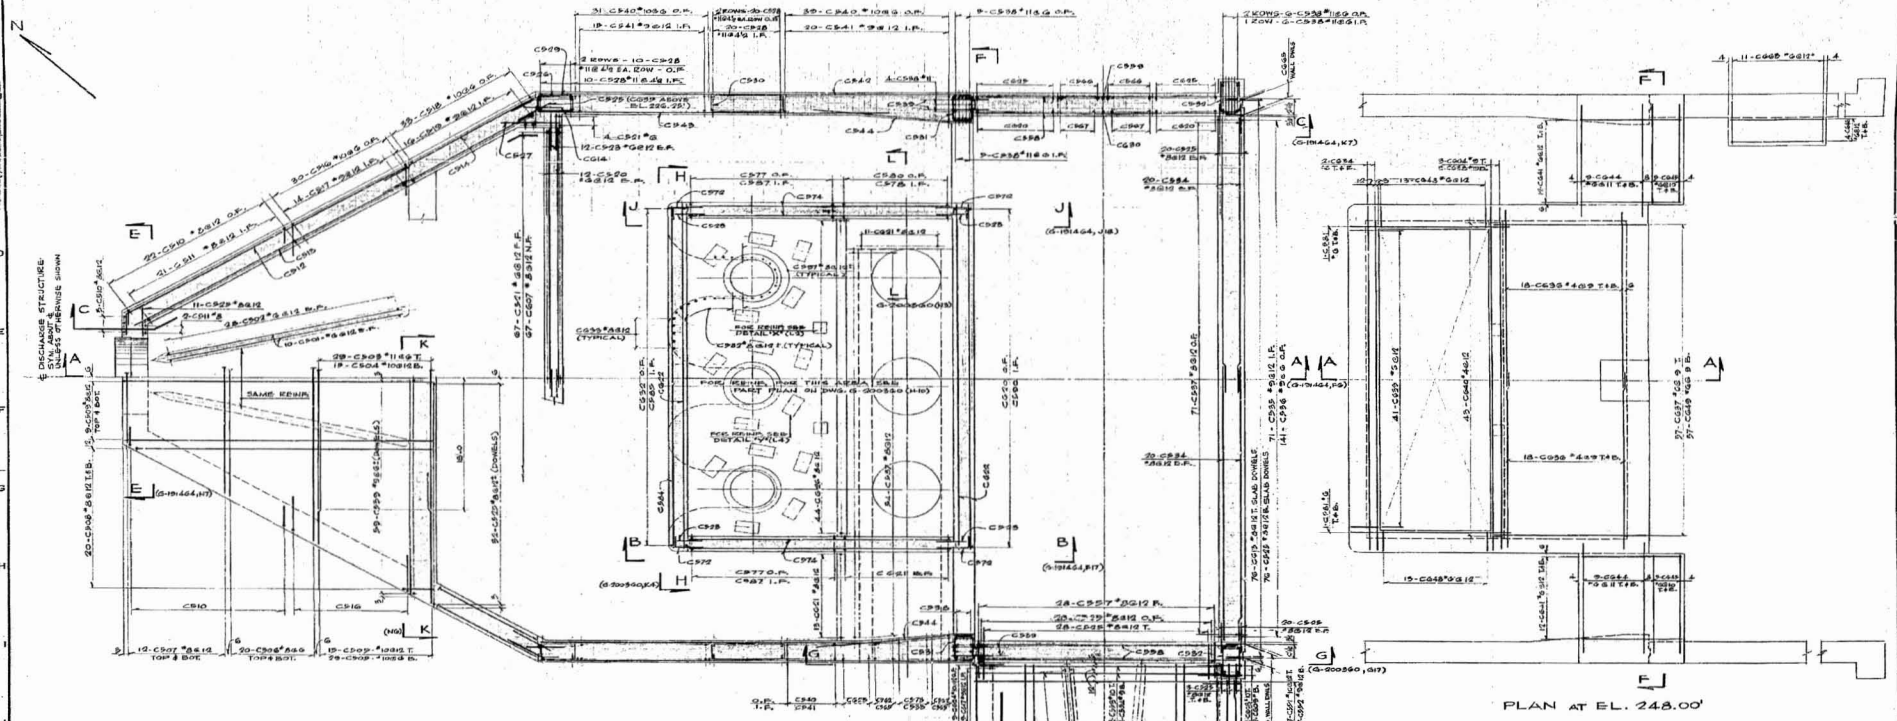


SECTIONAL PLAN AT EL. 226.75'


PLAN AT EL. 248.00'

QUANTITIES: (NOT BY FIELD OFFICE NOTES)
 FOR REINFORCING BARS SEE BAR
 BENDING SCHEDULE B-191455


NOTE:
 FOR NOTES AND EXPERIENCE DRAWINGS SEE
 DWG. G-191462

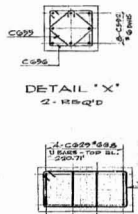

DETAIL 'X'

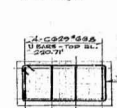

DETAIL 'Y'

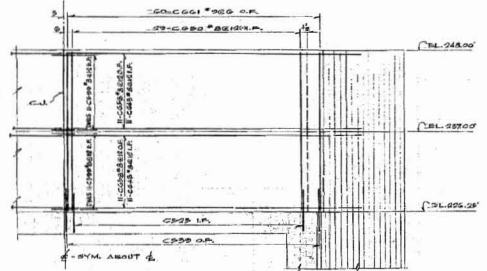

SECTION K-K (1)

THIS IS AN
FSAR
 DRAWING

DRAWING ON CARD		WORK THIS DRAWING TO G-191462, 464 & 465 VERMONT Yankee NUCLEAR POWER CORPORATION VERMONT Yankee NUCLEAR POWER STATION VERMONT DISCHARGE STRUCTURE REIN-F-112	
2	REVISED PER 10.19.0069	PKC	DATE NOV. 13, 1968
1	19-2-68	V.M. A.L.	G-191463
NO.	DATE	BY	CHKD.
15			
16			
17			
18			
19			

