


57

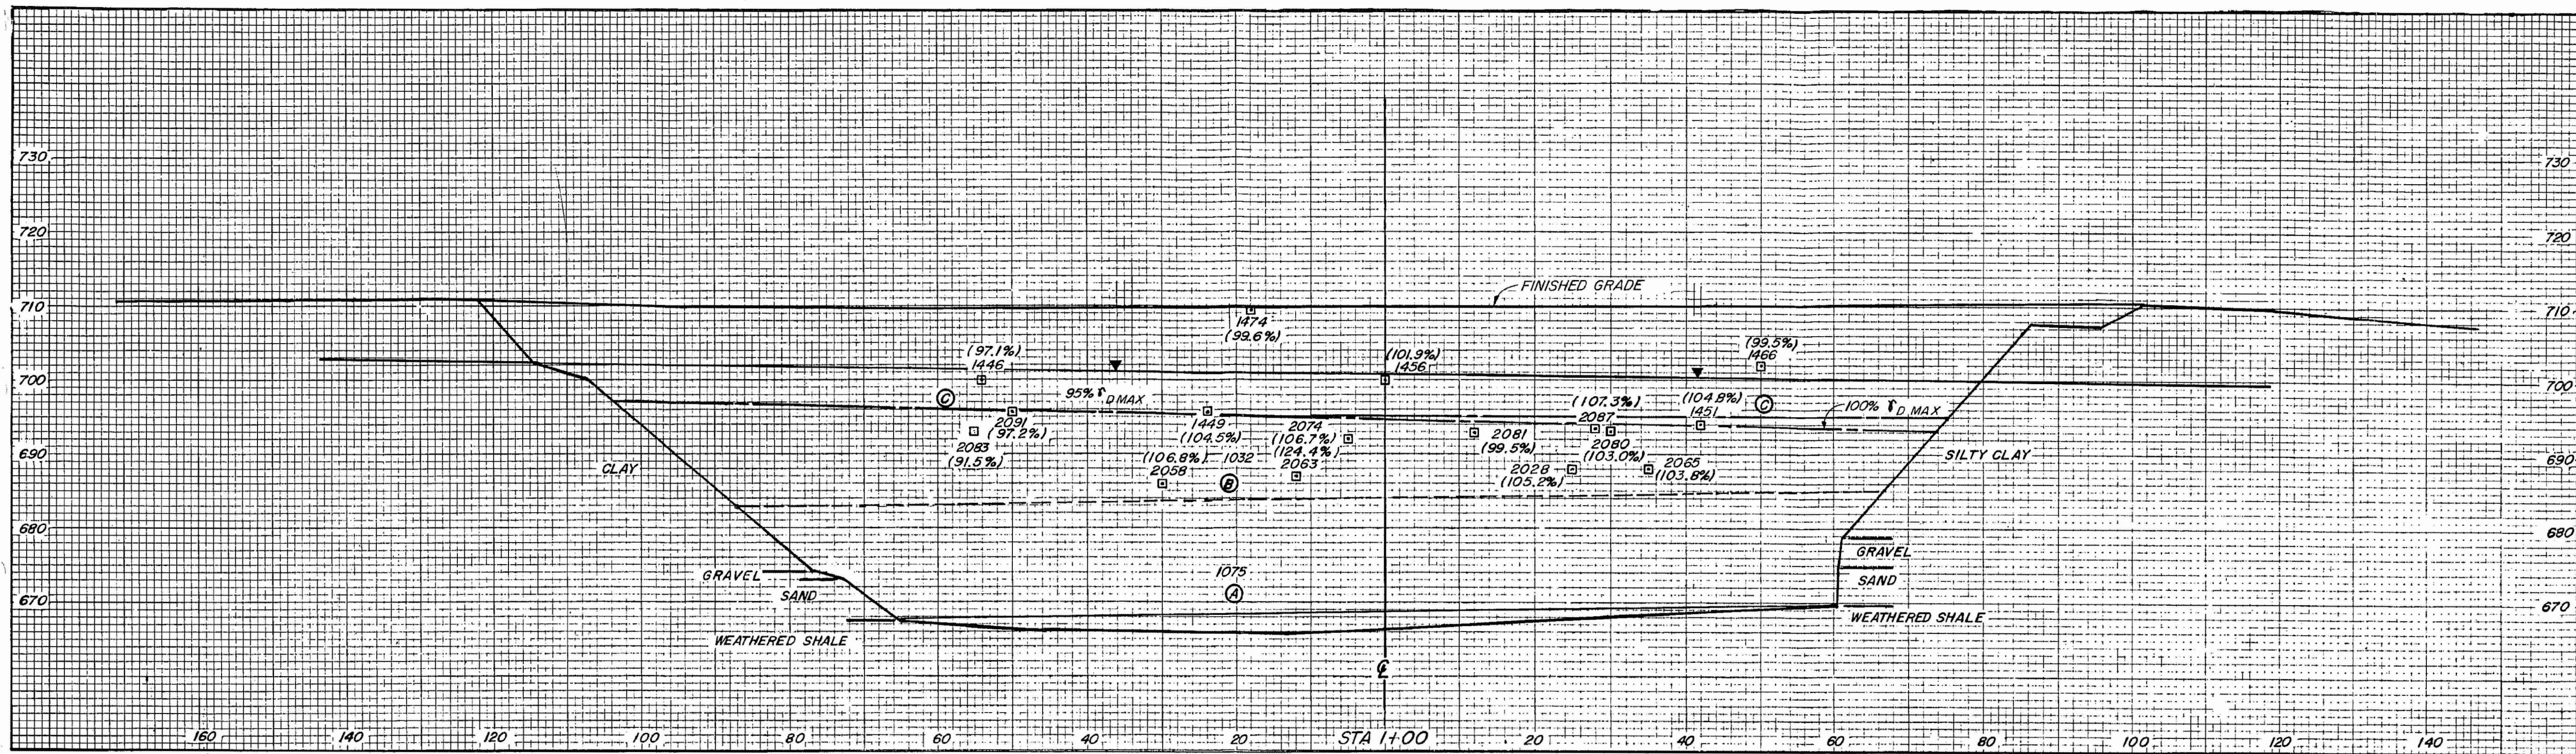

LEGEND
 □ DENSITY TEST
 2065 TEST NUMBER
 (103.0%) % MAXIMUM DRY
 DENSITY ASTM D698 OR %
 RELATIVE DENSITY ASTM
 D2049

▼ WATER TABLE
 Ⓐ POTENTIAL FAILURE PLANE
 MATERIAL INTERFACES —
 --- 1075 AND 1032
 CRUSHED STONE
 --- 1032 CRUSHED STONE
 AND 95% δ D MAX FILL
 --- 100% AND 95% δ D MAX
 FILL

ADDED BY AMENDMENT 59

DATE	BY	CHKD	APP'D	REVISION
05-11-83	W. J. B.			
YARD				
UNDERGROUND BARRIER				
TRENCH B				
STA 1+00				
WATTS BAR NUCLEAR PLANT				
TENNESSEE VALLEY AUTHORITY				
DESIGNED BY: L. E. B. B. B.				
SUBMITTED	RECOMMENDED	APPROVED		
KNOXVILLE			FSAR 2.5-602 RO	