


NOTES:
 1. ALL MOTOR OPERATED VALVES SHALL HAVE MANUAL OPERATION HANDWHEELS.

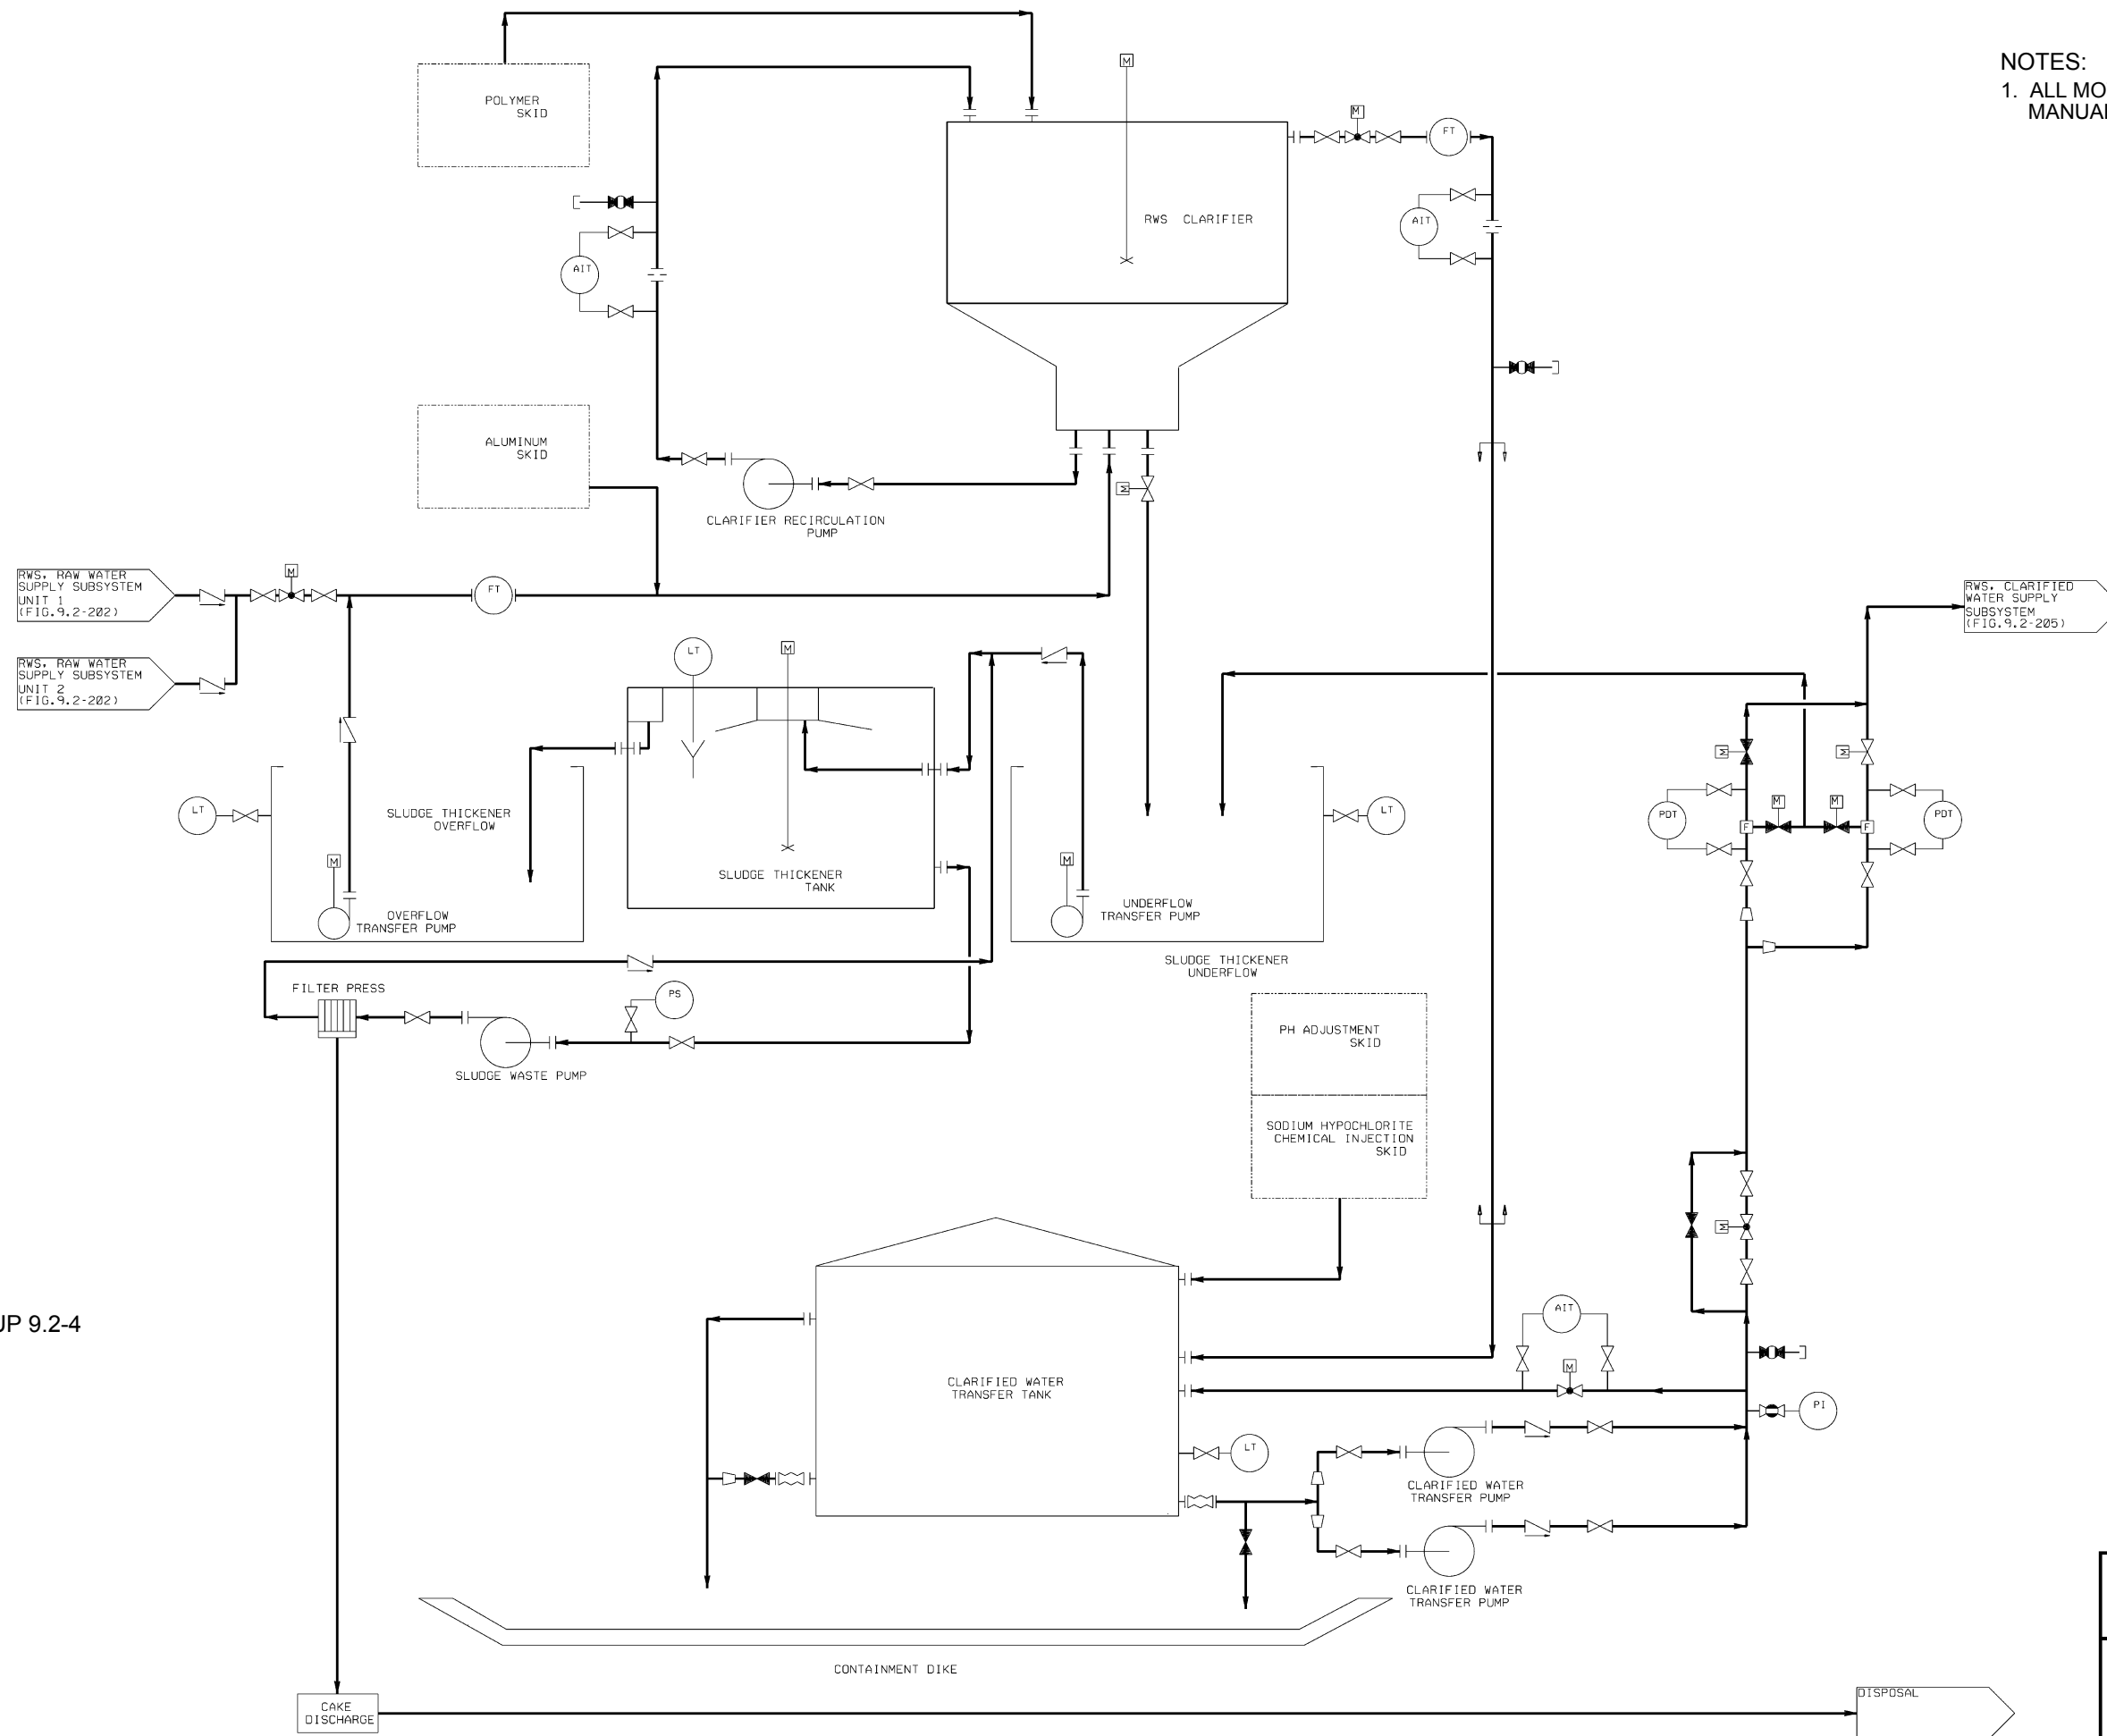

WLS SUP 9.2-4

WILLIAM STATES LEE III
 NUCLEAR STATION UNITS 1 & 2

Raw Water System,
 Clarification Subsystem

FIGURE 9.2-204 Rev 2