


NOTES:  
 1. ALL MOTOR OPERATED VALVES SHALL HAVE MANUAL OPERATION HANDWHEELS.

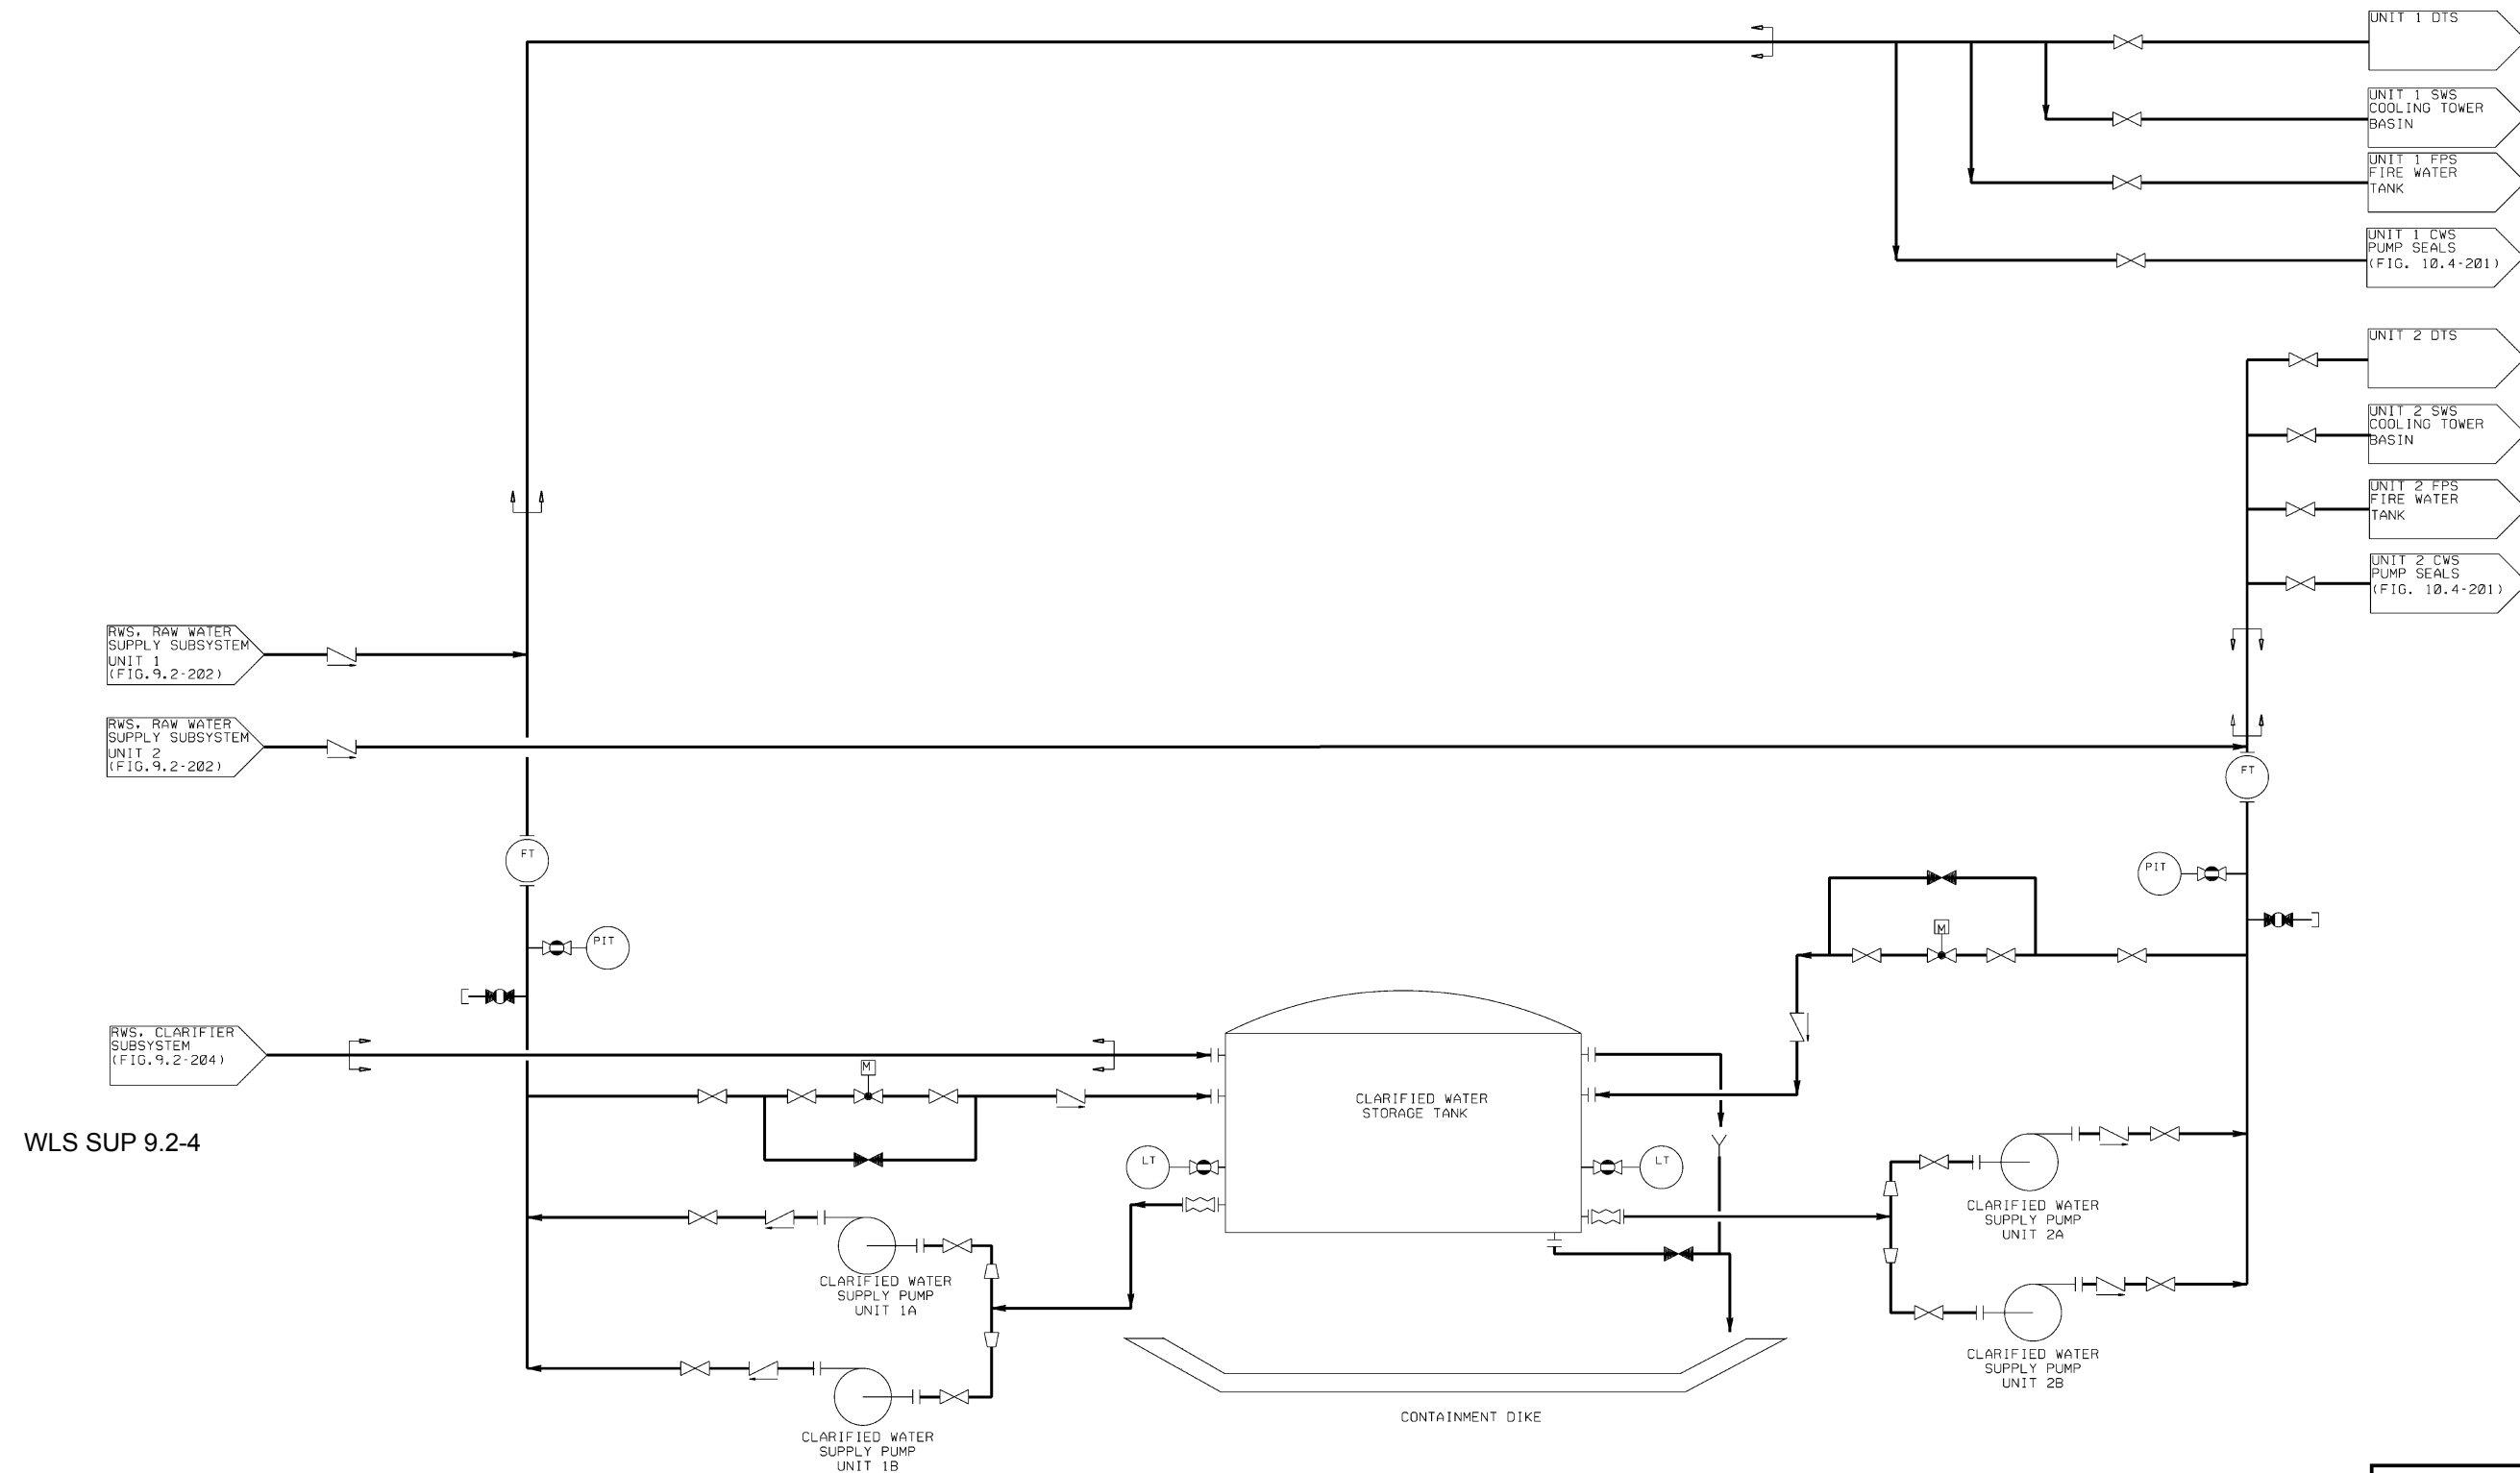

WLS SUP 9.2-4

**WILLIAM STATES LEE III  
 NUCLEAR STATION UNITS 1 & 2**  
 Raw Water System,  
 Clarified Water Subsystem  
 FIGURE 9.2-205 Rev 2