


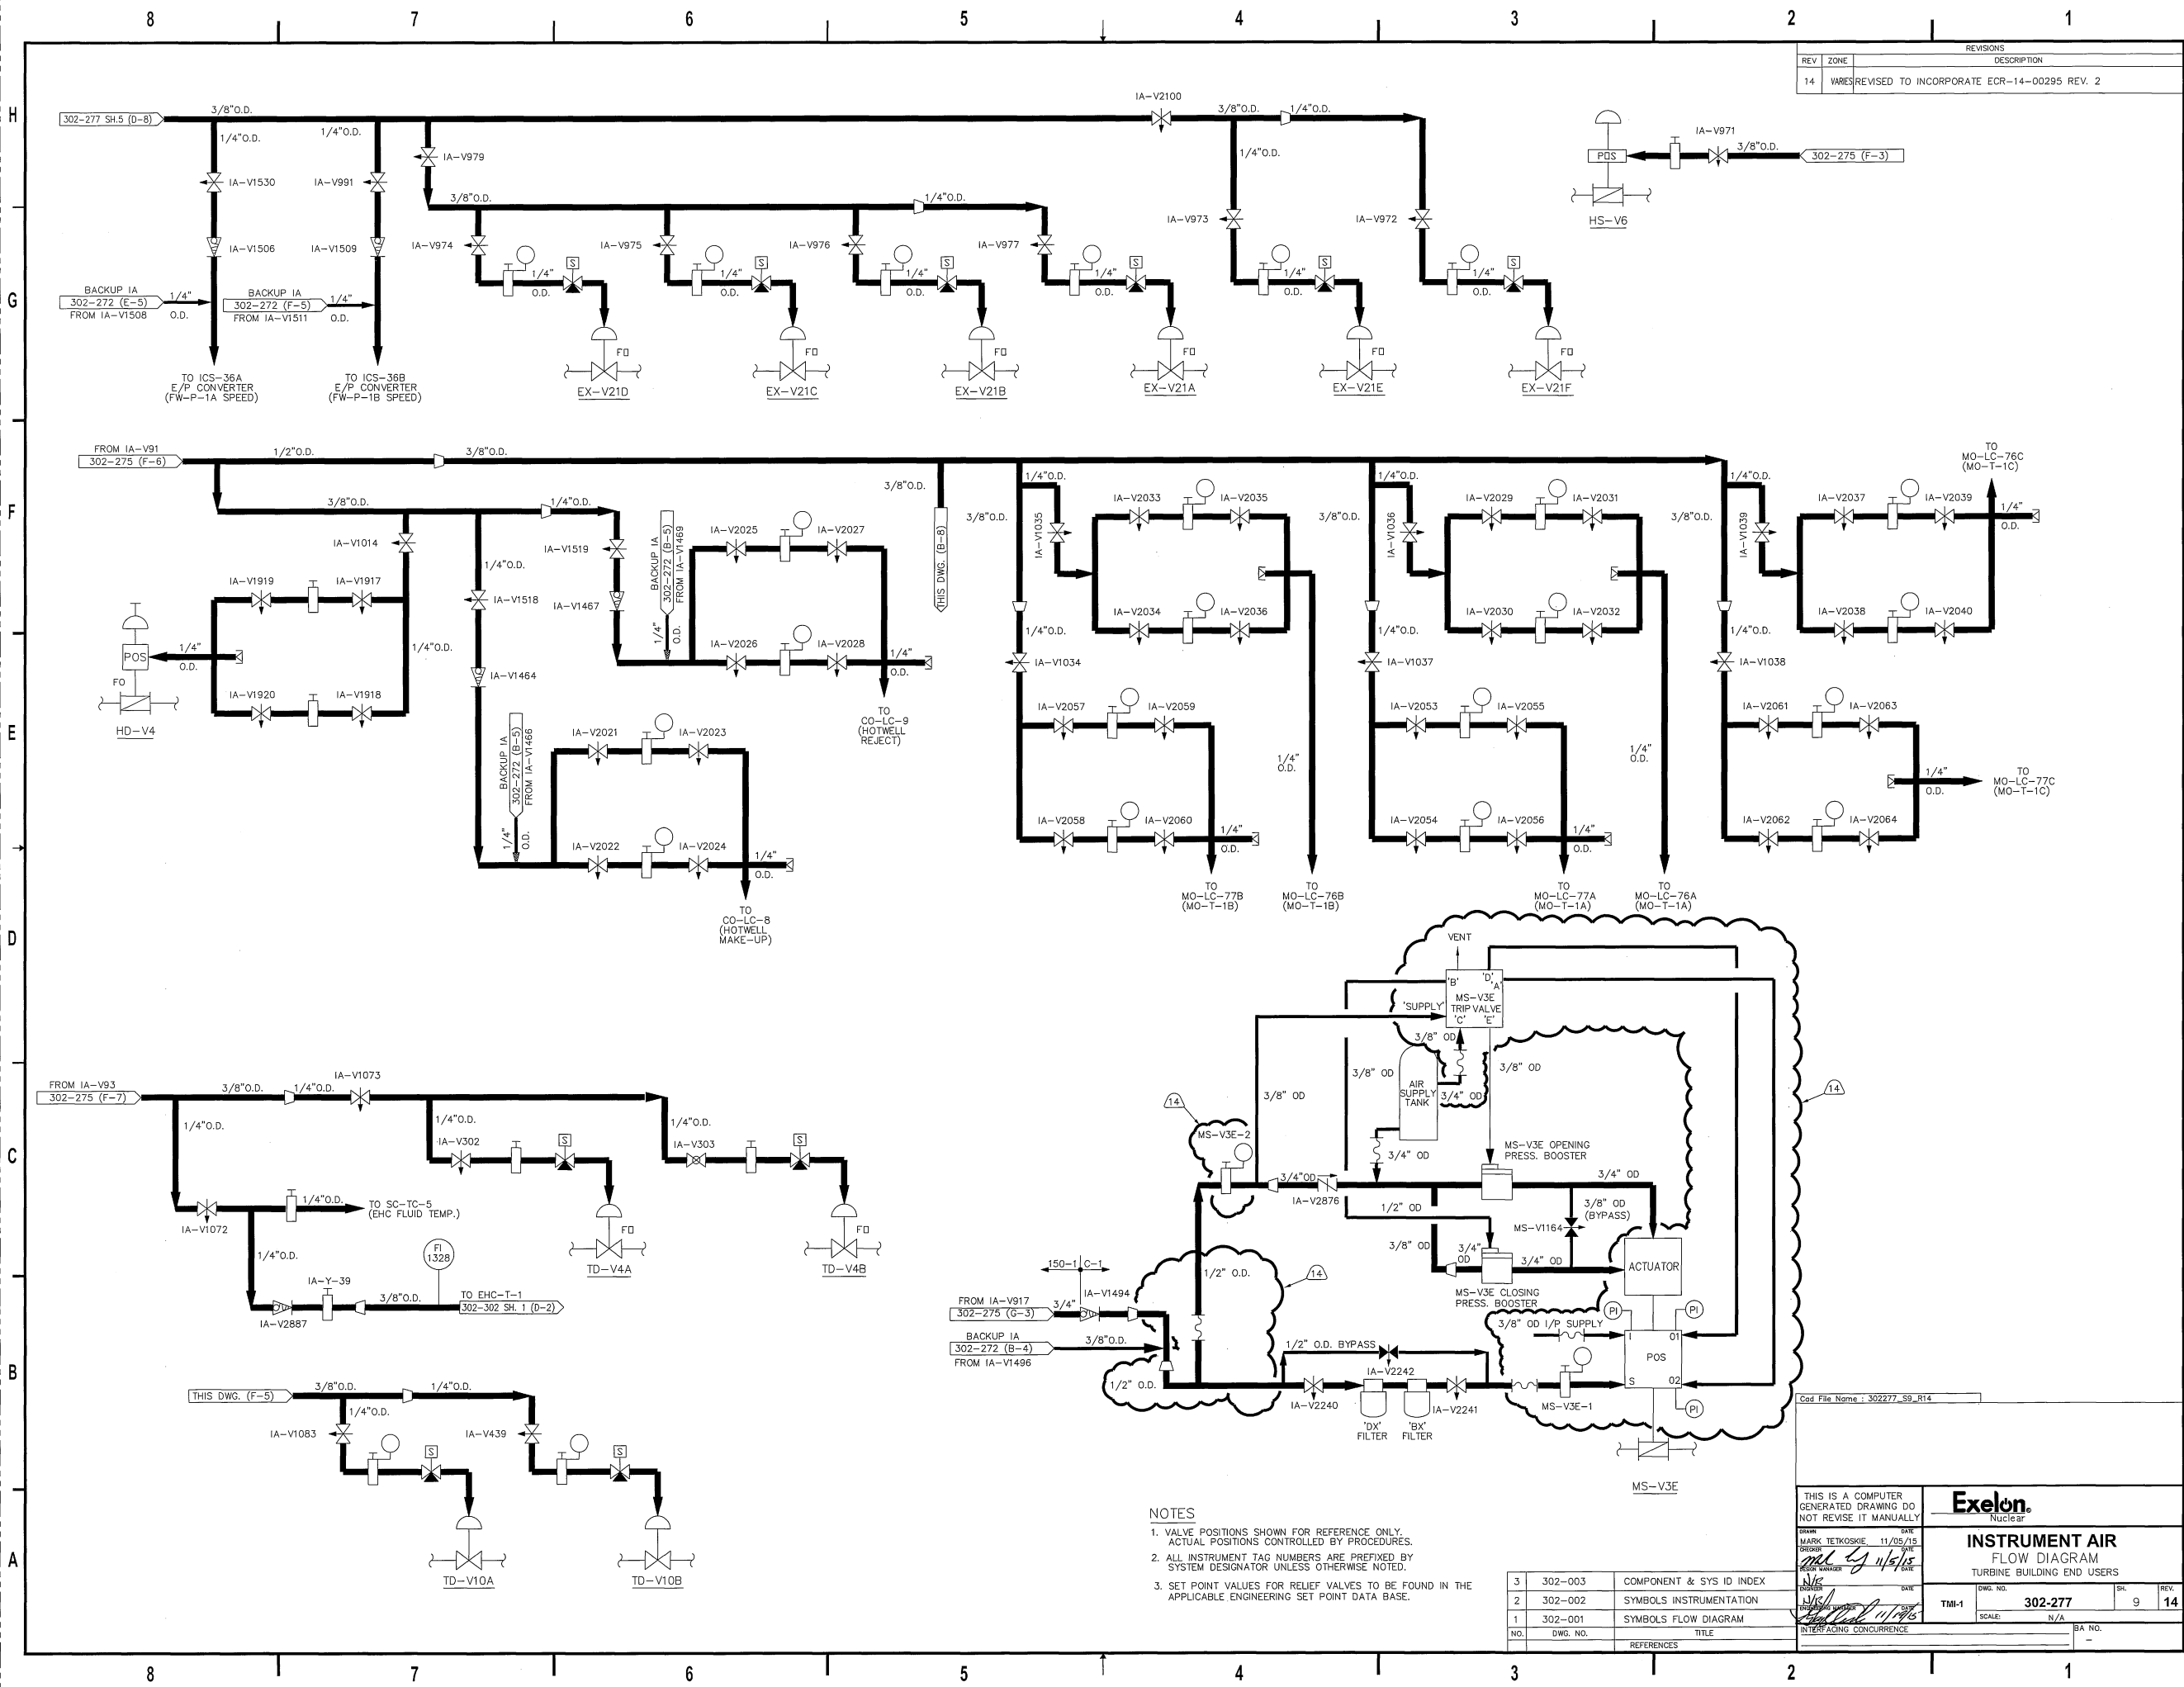

REVISIONS		
REV	ZONE	DESCRIPTION
14	VARIES	REVISED TO INCORPORATE ECR-14-00295 REV. 2

- NOTES
1. VALVE POSITIONS SHOWN FOR REFERENCE ONLY. ACTUAL POSITIONS CONTROLLED BY PROCEDURES.
 2. ALL INSTRUMENT TAG NUMBERS ARE PREFIXED BY SYSTEM DESIGNATOR UNLESS OTHERWISE NOTED.
 3. SET POINT VALUES FOR RELIEF VALVES TO BE FOUND IN THE APPLICABLE ENGINEERING SET POINT DATA BASE.

NO.	DWG. NO.	REFERENCES
3	302-003	COMPONENT & SYS ID INDEX
2	302-002	SYMBOLS INSTRUMENTATION
1	302-001	SYMBOLS FLOW DIAGRAM

THIS IS A COMPUTER GENERATED DRAWING DO NOT REVISE IT MANUALLY		Exelon Nuclear	
DRAWN: MARK TETKOSKIE 11/05/15 CHECKED: [Signature] 11/5/15 DESIGN: [Signature] 11/5/15		INSTRUMENT AIR FLOW DIAGRAM TURBINE BUILDING END USERS	
DWG. NO. 302-277 SCALE: N/A		SHEET: 9 REV: 14	BA NO. -