


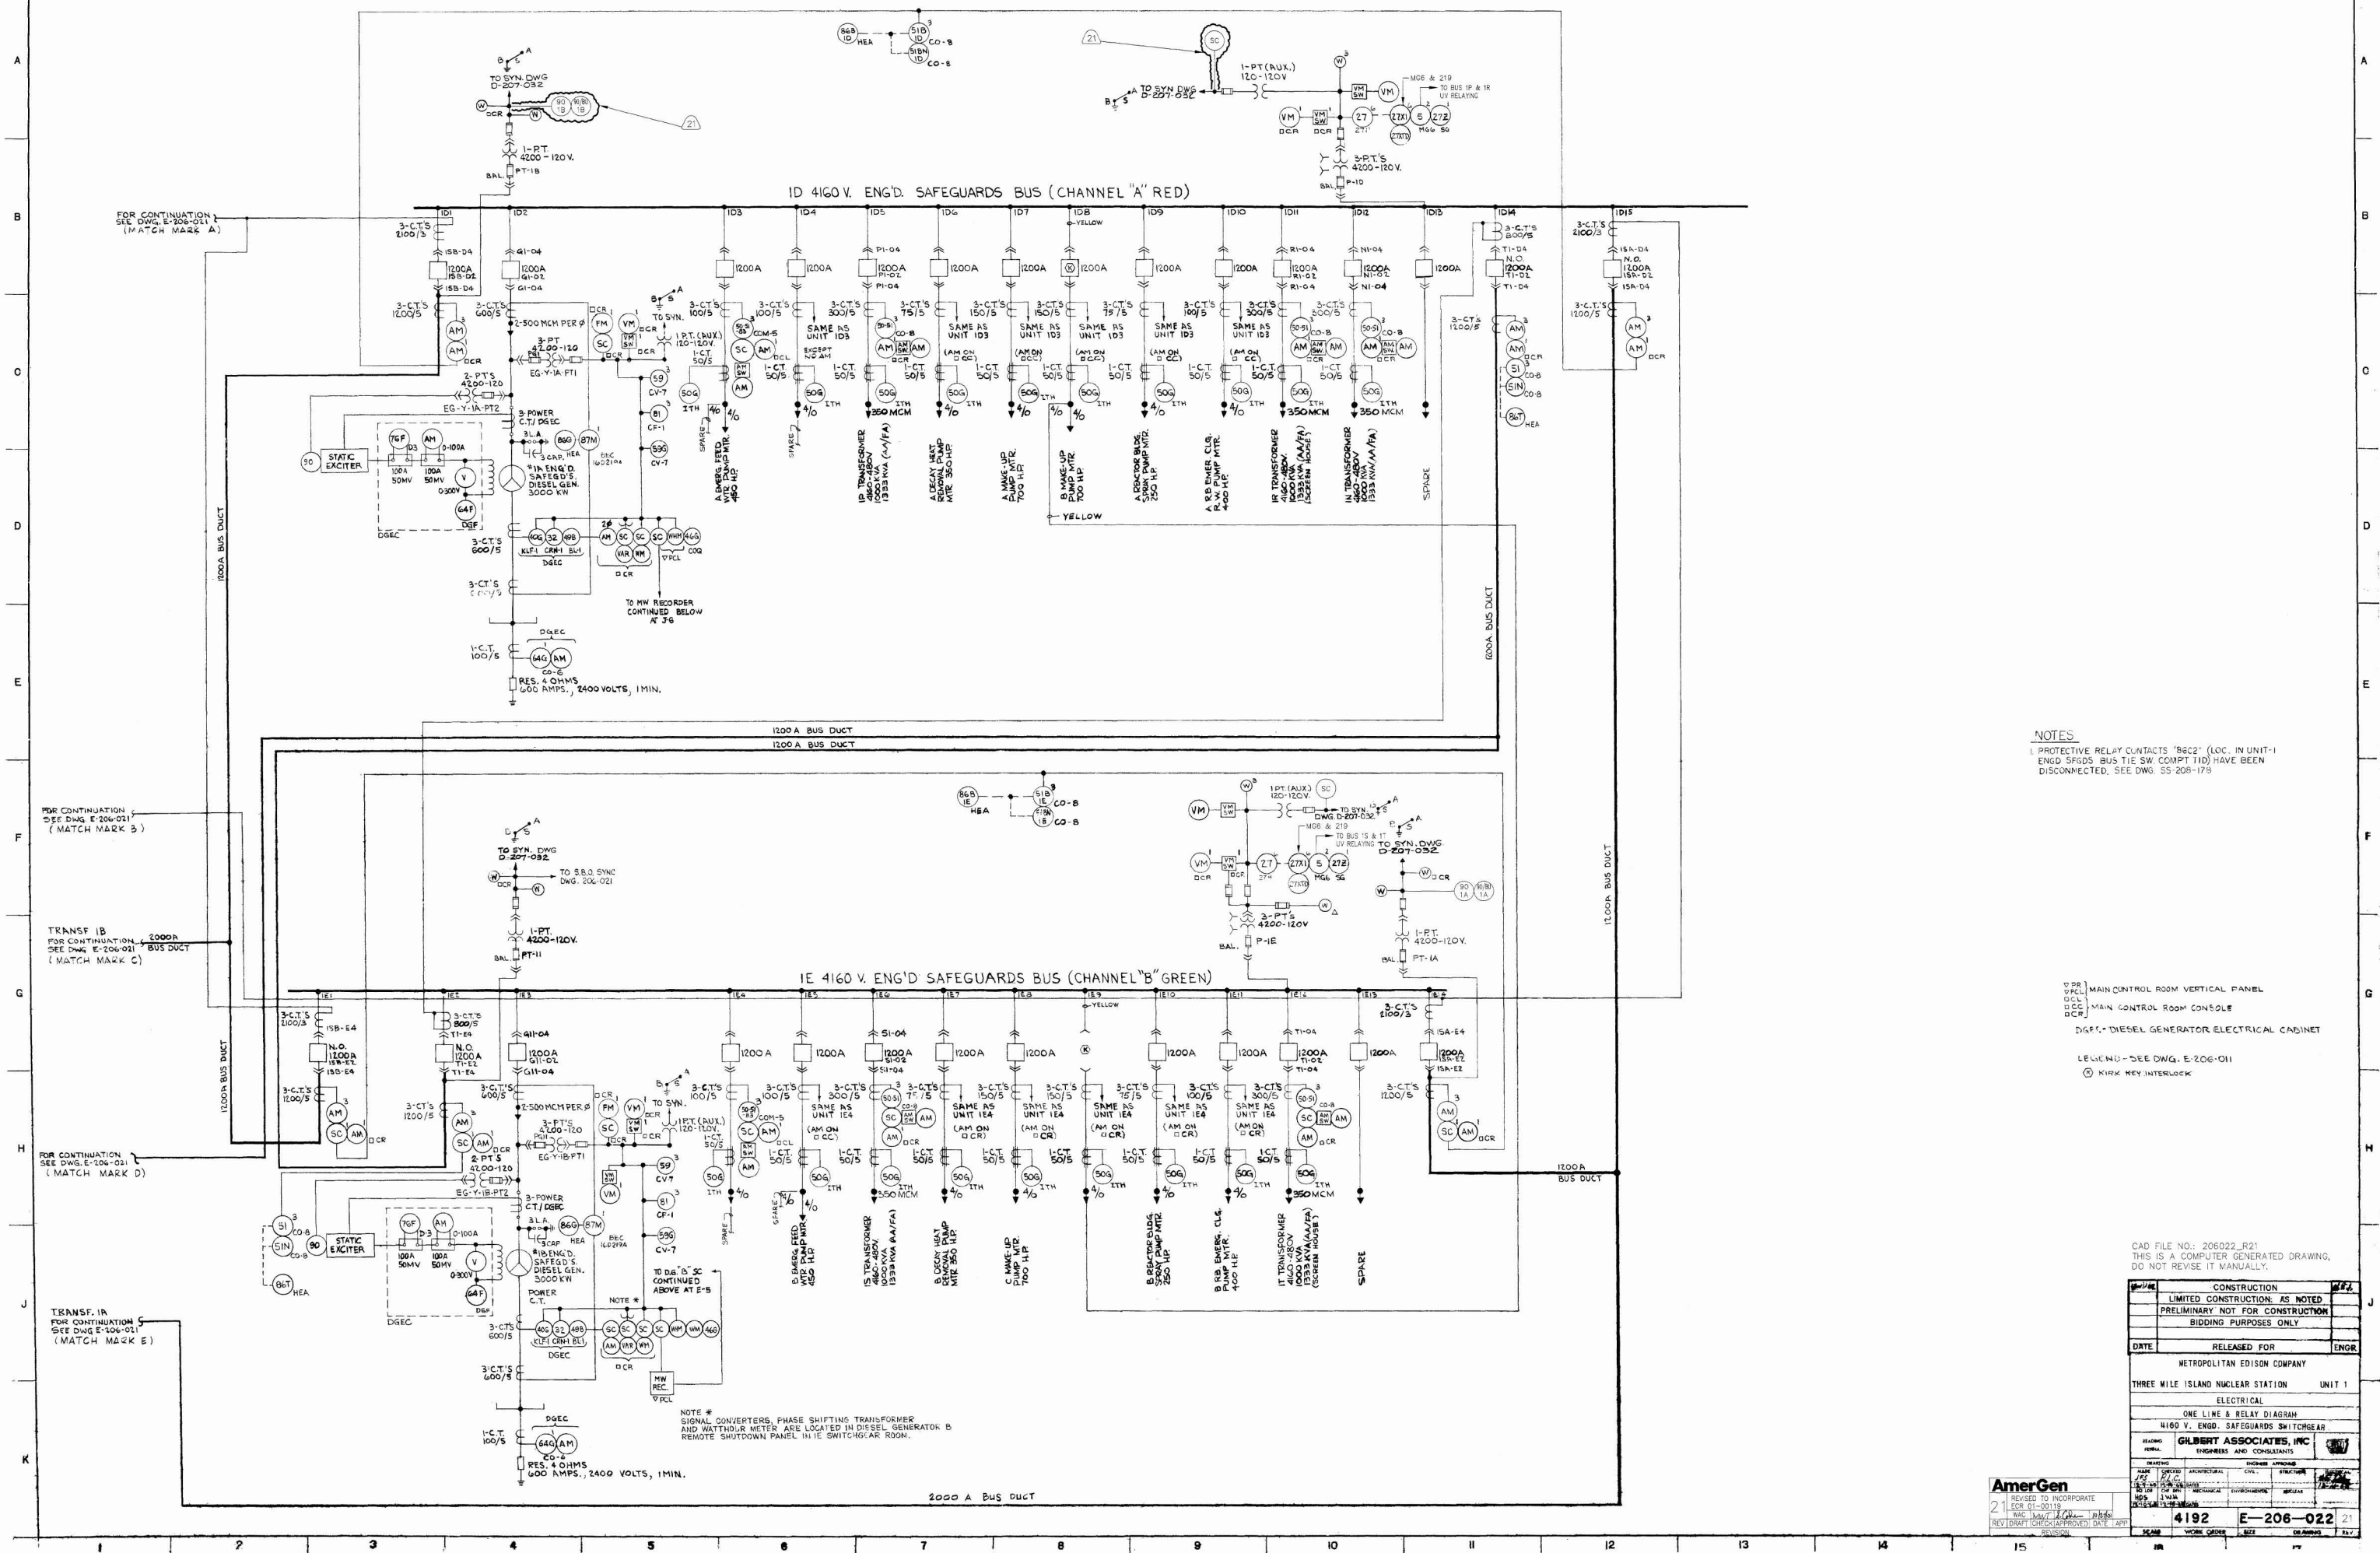

NOTES

1. PROTECTIVE RELAY CONTACTS "86C2" (LOC. IN UNIT-1
ENDG SFGDS BUS TIE SW. COMPT TID) HAVE BEEN
DISCONNECTED. SEE DWG. SS-208-178

PPR MAIN CONTROL ROOM VERTICAL PANEL
 OPL
 OCL
 UCC
 DCR MAIN CONTROL ROOM CONSOLE
 DGR

DIFF. DIESEL GENERATOR ELECTRICAL CABINET

LEGEND - SEE DWG. E-206-011

(7) KIRK KEY INTERLOCK

CAD FILE NO.: 206022_R21
THIS IS A COMPUTER GENERATED DRAWING,
DO NOT REVISE IT MANUALLY.

DATE		RELEASED FOR		ENGR	
METROPOLITAN EDISON COMPANY					
THREE MILE ISLAND NUCLEAR STATION			UNIT 1		
ELECTRICAL					
ONE LINE & RELAY DIAGRAM					
N160 V. ENGD. SAFEGUARDS SWITCHGEAR					
GILBERT ASSOCIATES, INC. ENGINEERS AND CONSULTANTS					
REVISIONS		REVISIONS APPROVED			
NAME	DESIGNED	ARCHITECTURAL	CIVIL	STRUCTURE	
THREE MILE ISLAND	DATE	DATE	DATE	DATE	
10/5	11 MAR				
10/5	11 MAR				
4192		E-206-022			21
SCALE	VOLUME	ORDER	SHEET	OF SHEETS	REV.