


REVISIONS		
REV	ZONE	DESCRIPTION
11	F,G-2	REVISED TO INCORPORATE ECR-14-00031 REV. 2

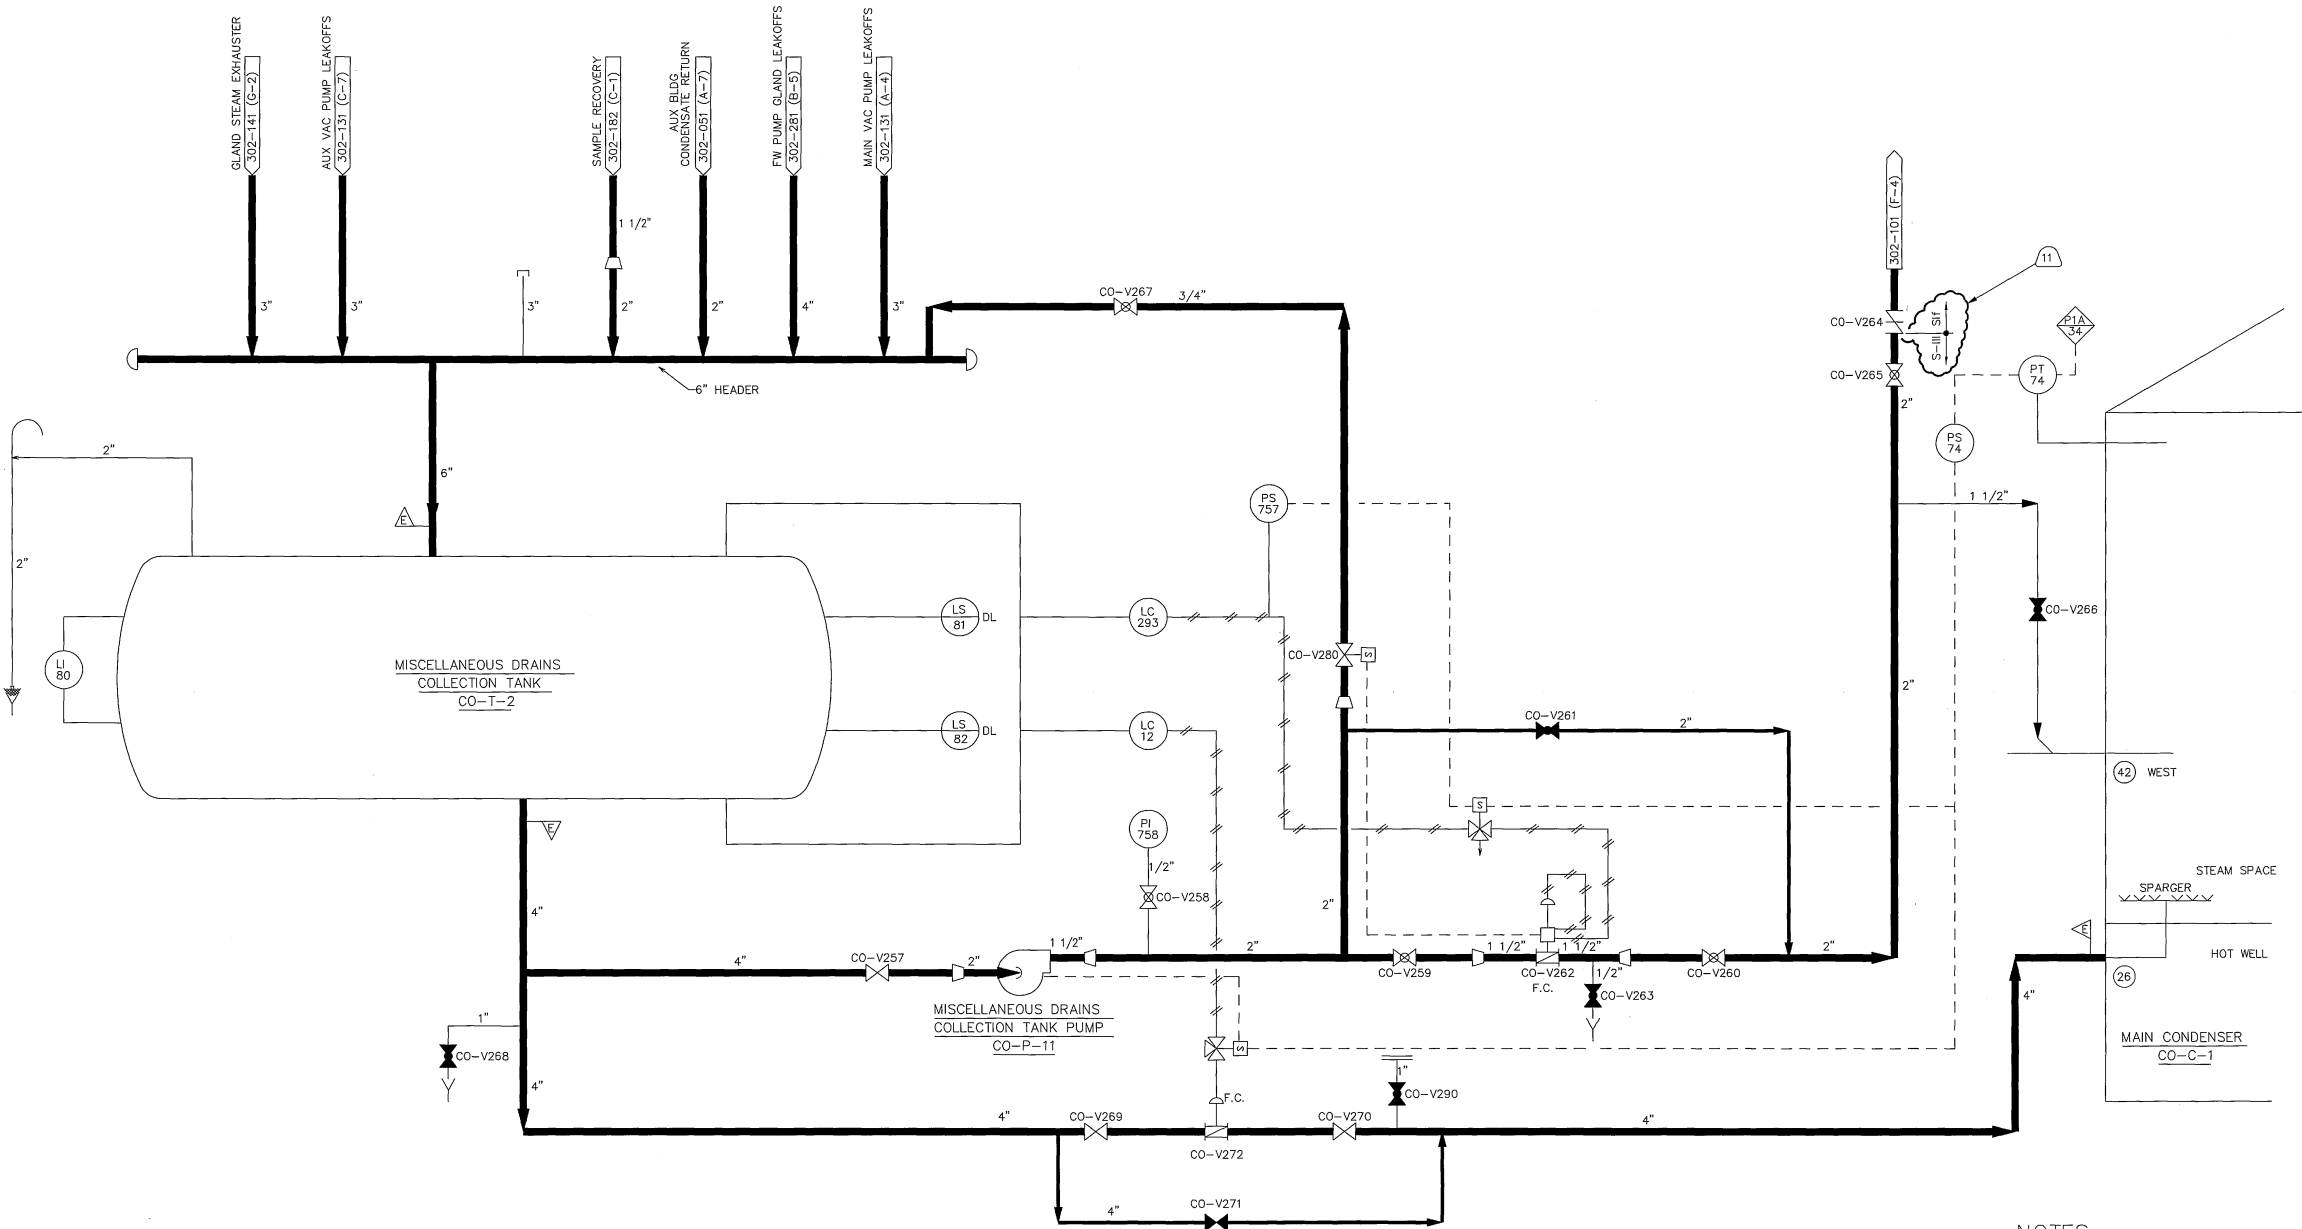

- NOTES:
1. VALVE POSITIONS SHOWN FOR REFERENCE ONLY. ACTUAL POSITIONS CONTROLLED BY PROCEDURES.
 2. ALL INSTRUMENT TAG NUMBERS ARE PREFIXED BY SYSTEM DESIGNATOR UNLESS OTHERWISE NOTED.
 3. SET POINT VALUES FOR RELIEF VALVES ARE NOMINAL AND FOR REFERENCE ONLY. ACTUAL DATA CONTROLLED BY GMS2.
 4. SYSTEM DESIGN BASIS SEISMIC CLASS III.

NO.	DWG. NO.	TITLE
3	302-003	COMPONENT & SYS ID INDEX
2	302-002	SYMBOLS INSTRUMENTATION
1	302-001	SYMBOLS FLOW DIAGRAM

Cod File Name :301102_R11	
THIS IS A COMPUTER GENERATED DRAWING DO NOT REVISE IT MANUALLY	
MARK TETKOSKIE 11/13/15 DRAWN CHECKED DATE	Exelon Nuclear MISC. CONDENSATE DRAINS FLOW DIAGRAM
TMI-1 INTERFACING CONCURRENCE	DWG. NO. 302102 SCALE: NONE SHEET 1 REV. 11