


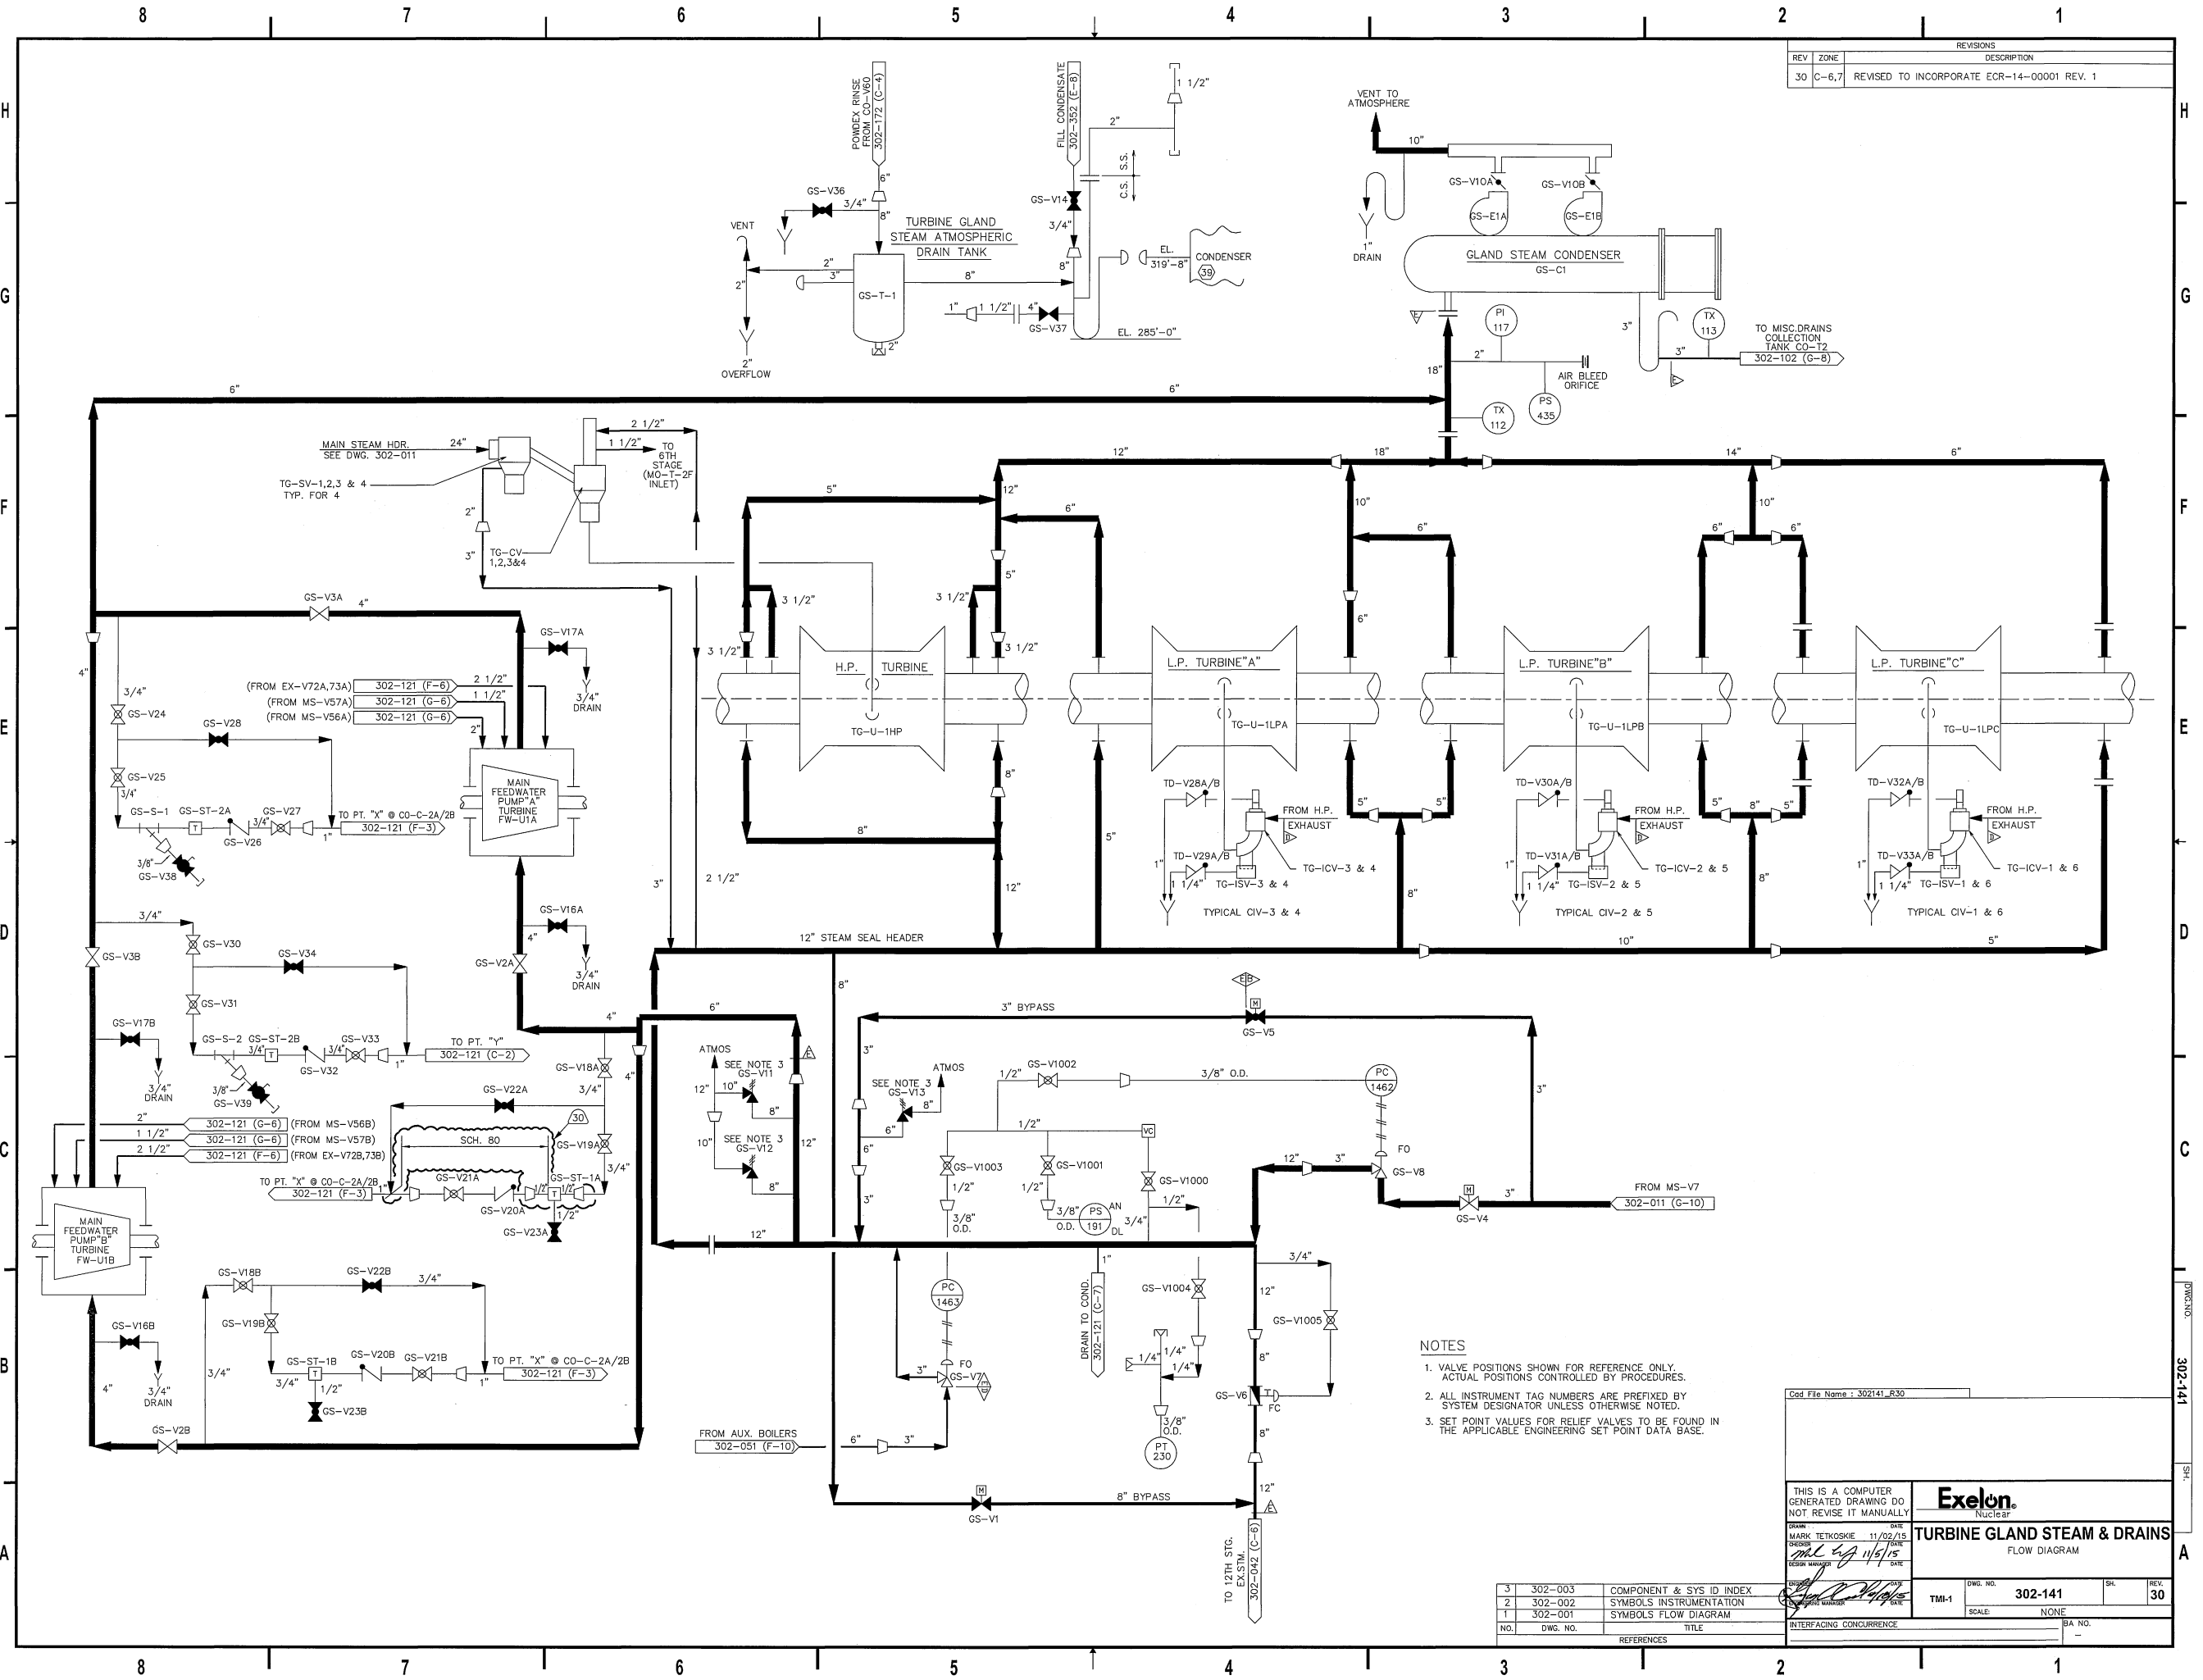

REV		ZONE	DESCRIPTION
30	C-6,7		REVISED TO INCORPORATE ECR-14-00001 REV. 1

- NOTES
1. VALVE POSITIONS SHOWN FOR REFERENCE ONLY. ACTUAL POSITIONS CONTROLLED BY PROCEDURES.
 2. ALL INSTRUMENT TAG NUMBERS ARE PREFIXED BY SYSTEM DESIGNATOR UNLESS OTHERWISE NOTED.
 3. SET POINT VALUES FOR RELIEF VALVES TO BE FOUND IN THE APPLICABLE ENGINEERING SET POINT DATA BASE.

Cad File Name : 302141_R30

THIS IS A COMPUTER GENERATED DRAWING DO NOT REVISE IT MANUALLY		Exelon Nuclear	
DATE	11/02/15	DATE	
MARK TETKOSKIE	11/02/15	DATE	
DESIGN MANAGER	11/02/15	DATE	
TMI-1		DWG. NO.	302-141
SCALE:		NONE	
INTERFACING CONCURRENCE		SIA NO.	

NO.	DWG. NO.	TITLE
3	302-003	COMPONENT & SYS ID INDEX
2	302-002	SYMBOLS INSTRUMENTATION
1	302-001	SYMBOLS FLOW DIAGRAM