


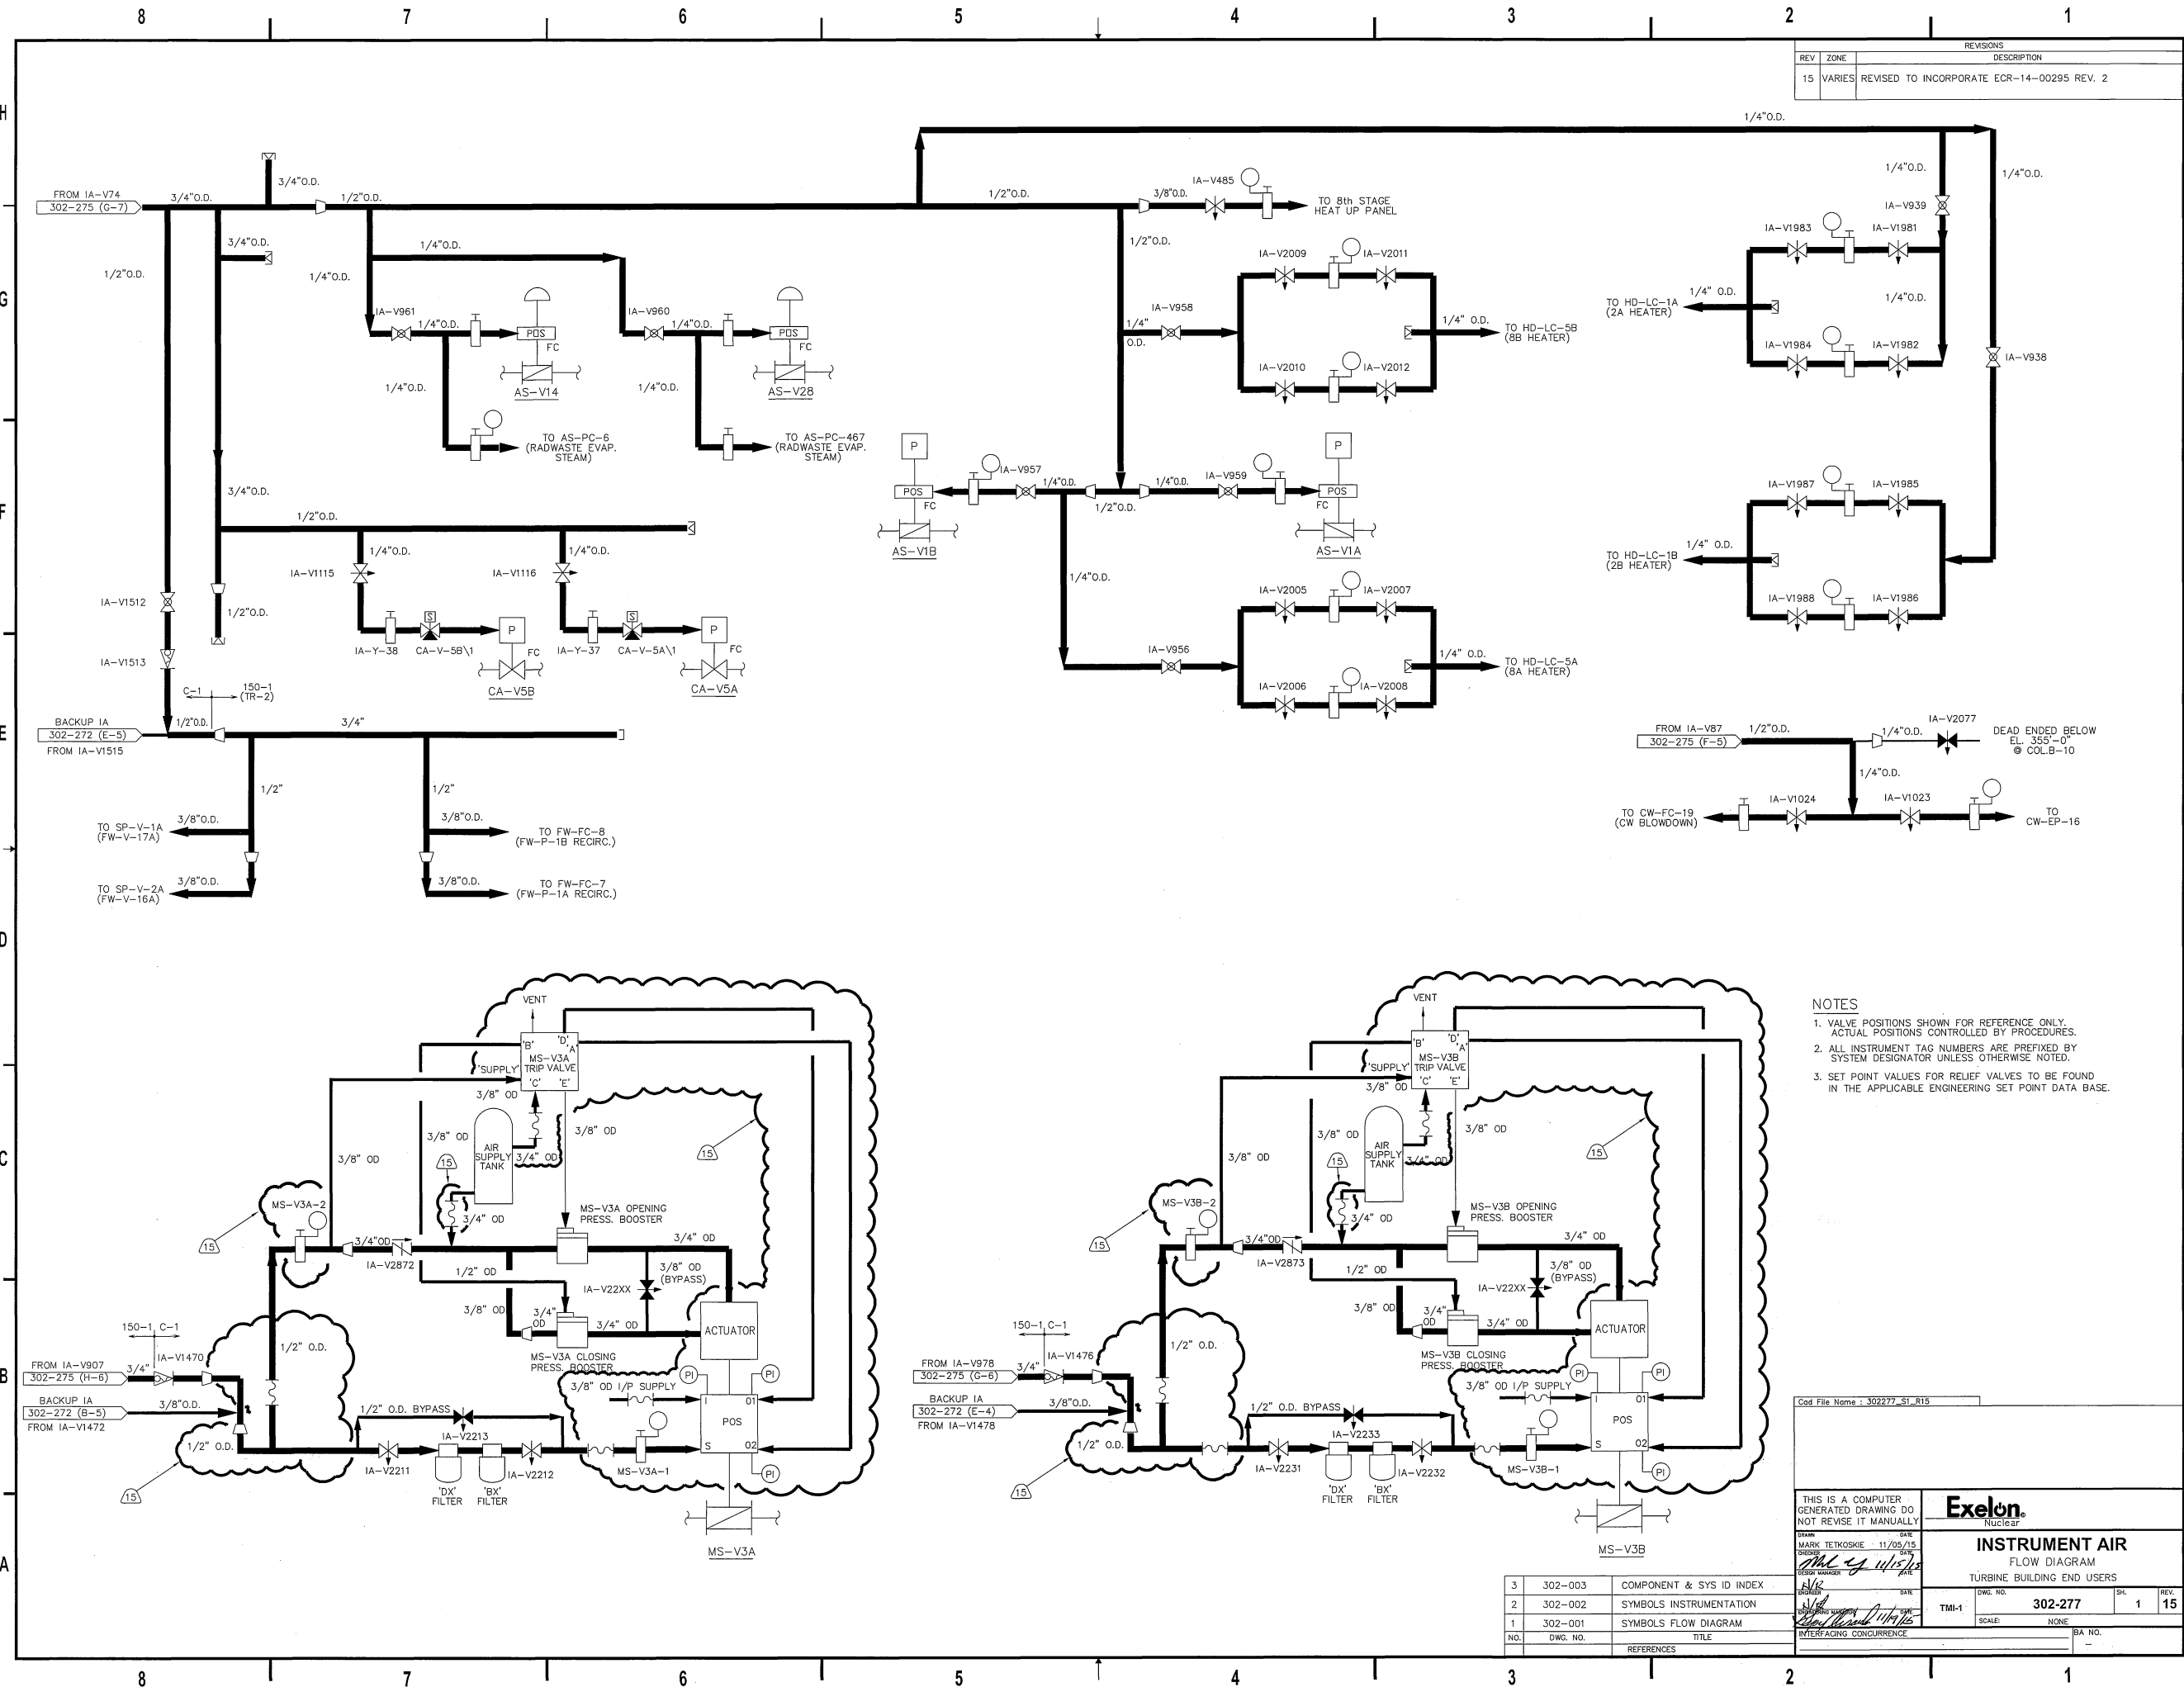

REVISIONS		
REV	ZONE	DESCRIPTION
15	VARIES	REVISED TO INCORPORATE ECR-14-00295 REV. 2

- NOTES
1. VALVE POSITIONS SHOWN FOR REFERENCE ONLY. ACTUAL POSITIONS CONTROLLED BY PROCEDURES.
 2. ALL INSTRUMENT TAG NUMBERS ARE PREFIXED BY SYSTEM DESIGNATOR UNLESS OTHERWISE NOTED.
 3. SET POINT VALUES FOR RELIEF VALVES TO BE FOUND IN THE APPLICABLE ENGINEERING SET POINT DATA BASE.

Cod File Name : 302277-S1-R15	
THIS IS A COMPUTER GENERATED DRAWING DO NOT REVISE IT MANUALLY	
DRWN: MARK TETKOSKIE DATE: 11/05/15 CHECKED: [Signature] DATE: [Blank]	DESIGN MANAGER: [Signature] DATE: [Blank]
Exelon NUCLEAR	
INSTRUMENT AIR FLOW DIAGRAM TURBINE BUILDING END USERS	
DWG. NO. 302-277 SCALE: NONE	SHEET NO. 1 REV. 15
INTERFACING CONCURRENCE	

NO.	DWG. NO.	TITLE	REFERENCES
3	302-003	COMPONENT & SYS ID INDEX	
2	302-002	SYMBOLS INSTRUMENTATION	
1	302-001	SYMBOLS FLOW DIAGRAM	