


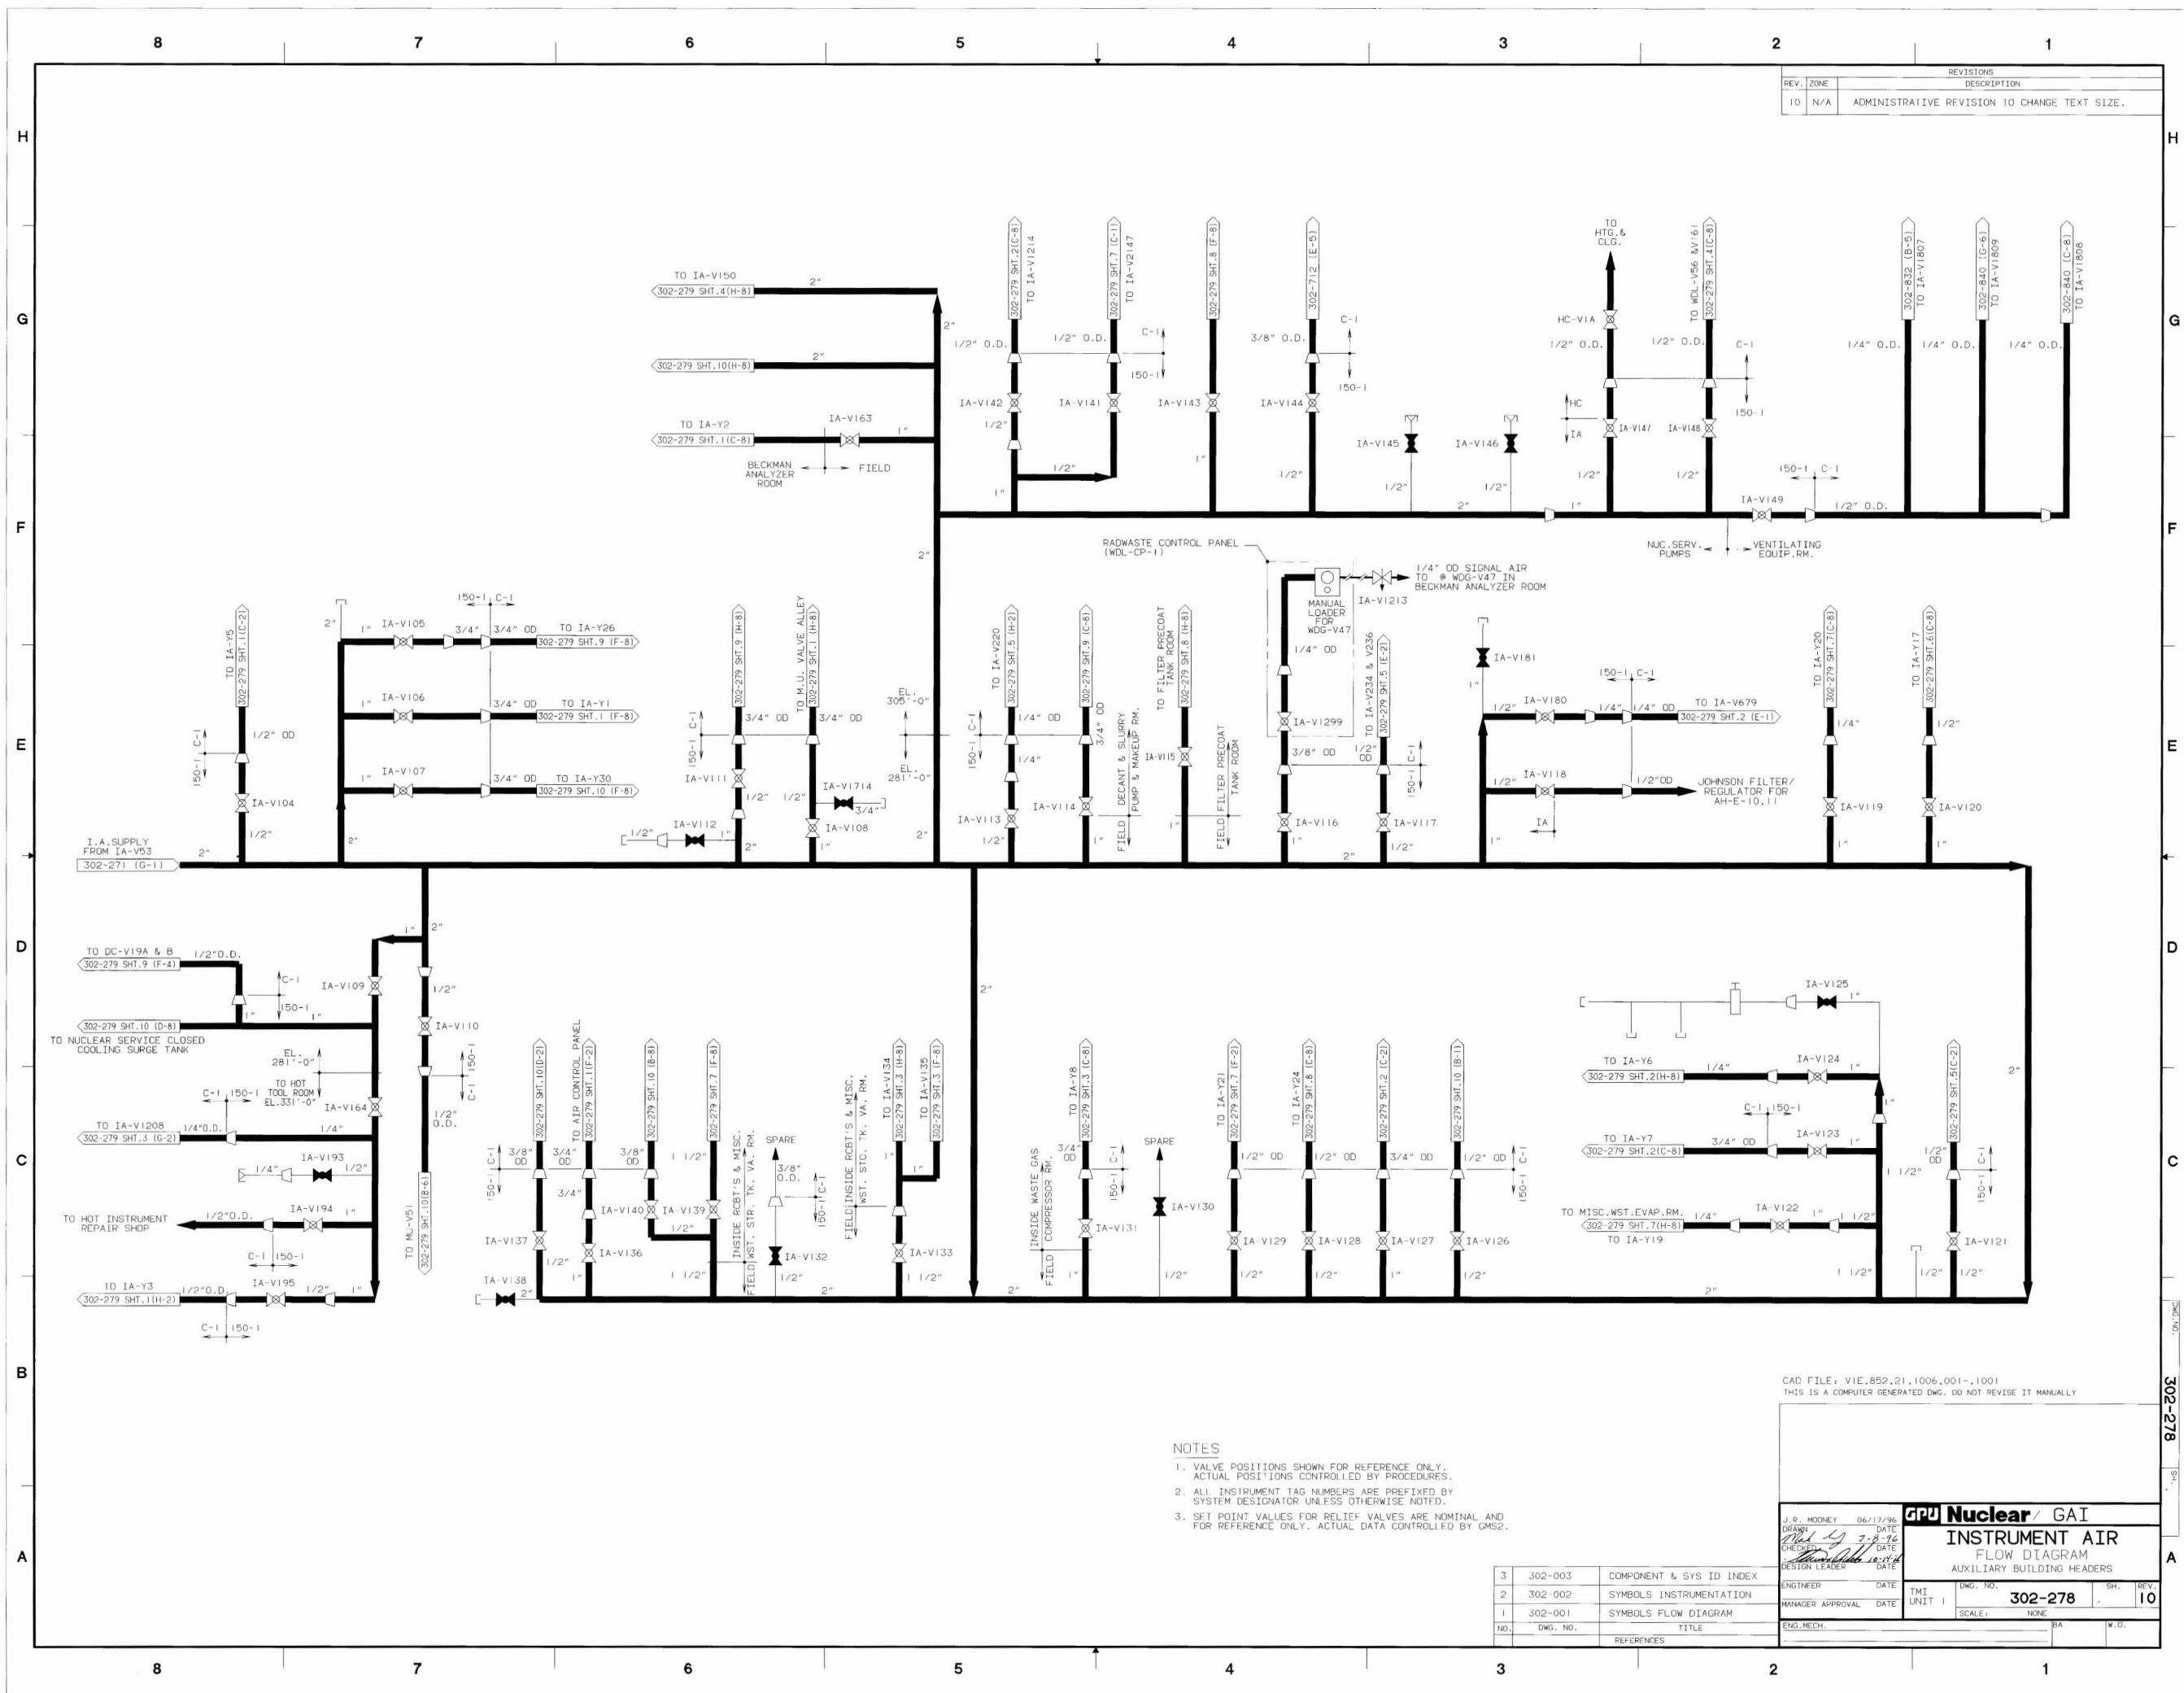

REV. ZONE		DESCRIPTION
10	N/A	ADMINISTRATIVE REVISION TO CHANGE TEXT SIZE.

NOTES

- 1. VALVE POSITIONS SHOWN FOR REFERENCE ONLY. ACTUAL POSITIONS CONTROLLED BY PROCEDURES.
- 2. ALL INSTRUMENT TAG NUMBERS ARE PREFIXED BY SYSTEM DESIGNATOR UNLESS OTHERWISE NOTED.
- 3. SET POINT VALUES FOR RELIEF VALVES ARE NOMINAL AND FOR REFERENCE ONLY. ACTUAL DATA CONTROLLED BY GMS2.

NO.	DWG. NO.	REFERENCES	TITLE
3	302-003	COMPONENT & SYS ID INDEX	
2	302-002	SYMBOLS INSTRUMENTATION	
1	302-001	SYMBOLS FLOW DIAGRAM	

CAD FILE: VIE,852,21,1006,001-1,1001
THIS IS A COMPUTER GENERATED DWG. DO NOT REVISE IT MANUALLY

J.P. MOONEY 06/17/96
DRAWN
3-8-96
CHECKED
DATE
DESIGN LEADER
DATE

ENGINEER
MANAGER APPROVAL
ENG. MECH.

GPU Nuclear / GAI

INSTRUMENT AIR
FLOW DIAGRAM
AUXILIARY BUILDING HEADERS

UNIT 1
SCALE: NONE
W.G.

302-278

SH. REV. 10