


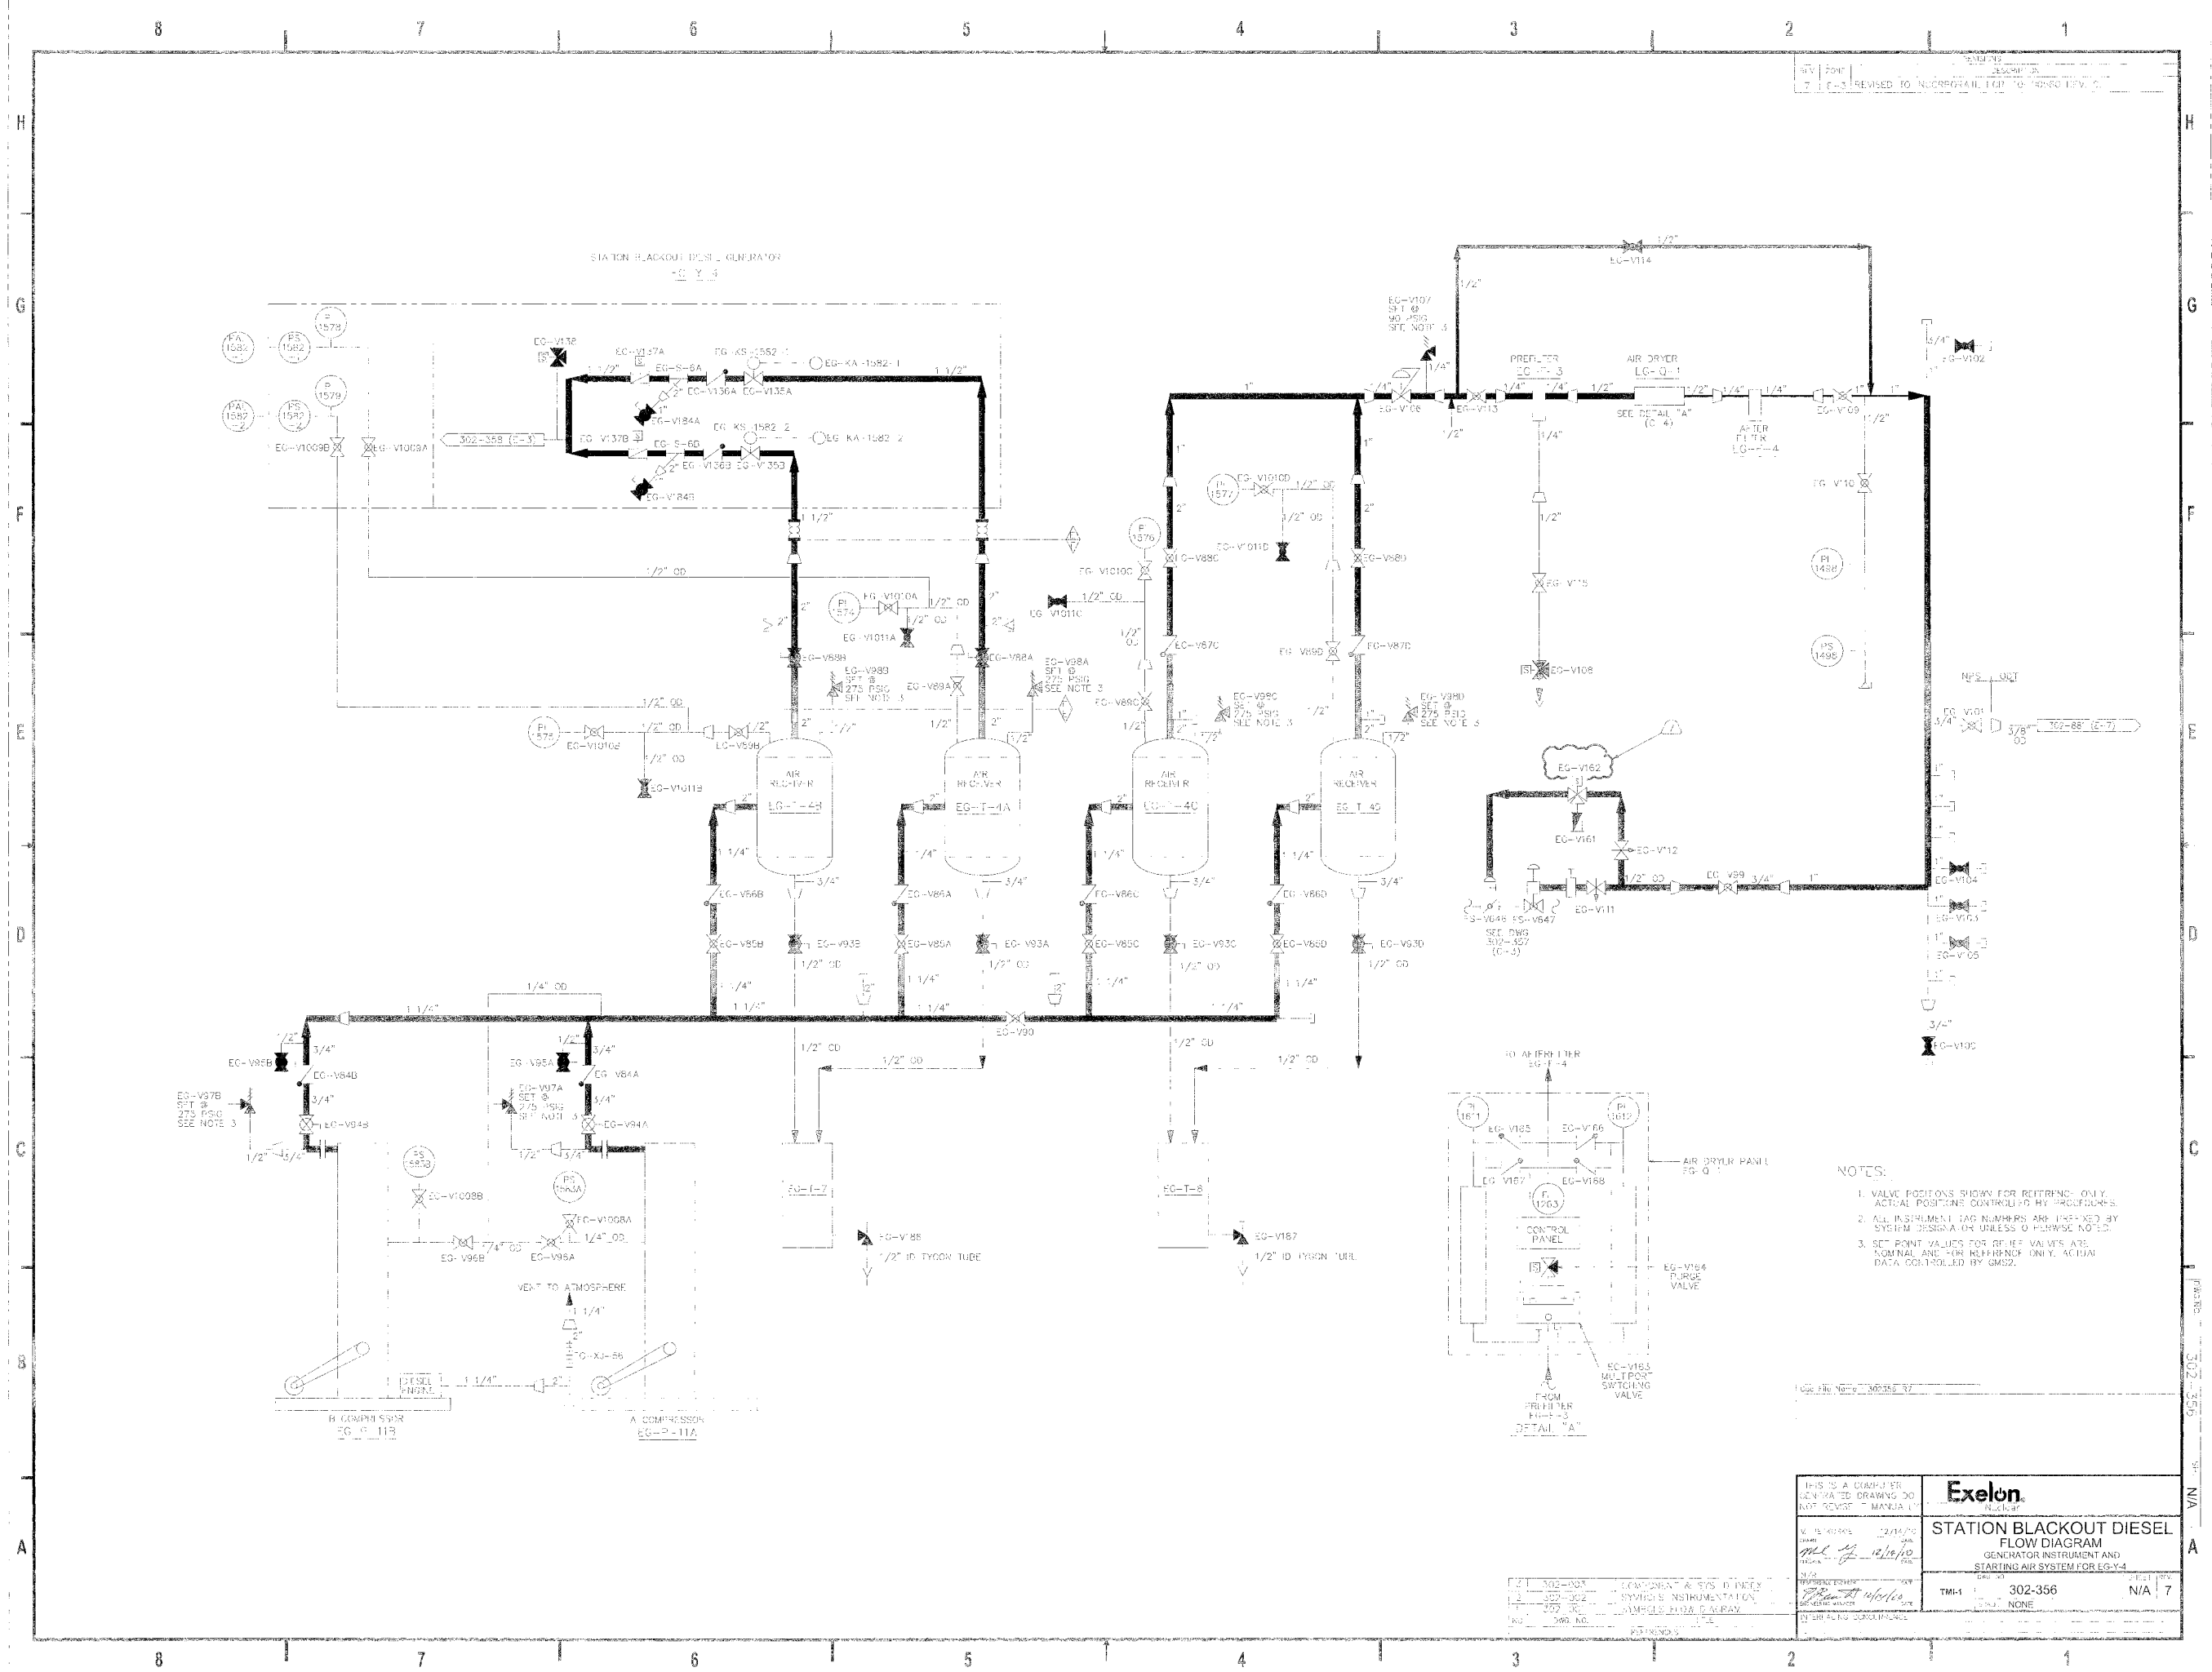

302-356
REVISED TO INCREASE FLOW TO 1000 GPM

- NOTES:
1. VALVE POSITIONS SHOWN FOR REFERENCE ONLY. ACTUAL POSITIONS CONTROLLED BY PROGRAMS.
 2. ALL INSTRUMENT TAG NUMBERS ARE PRE-FIXED BY SYSTEM DESIGNER UNLESS OTHERWISE NOTED.
 3. SET POINT VALUES FOR RELIEF VALVES ARE NOMINAL AND FOR REFERENCE ONLY. ACTUAL DATA CONTROLLED BY GMS2.

THIS IS A COMPUTER GENERATED DRAWING DO NOT REVERSE		Exelon Nuclear	
302-356		STATION BLACKOUT DIESEL FLOW DIAGRAM	
302-356		GENERATOR INSTRUMENT AND STARTING AIR SYSTEM FOR EG-Y-4	
302-356		302-356	
302-356		N/A	