
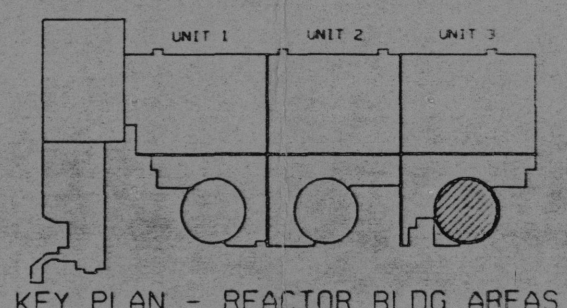


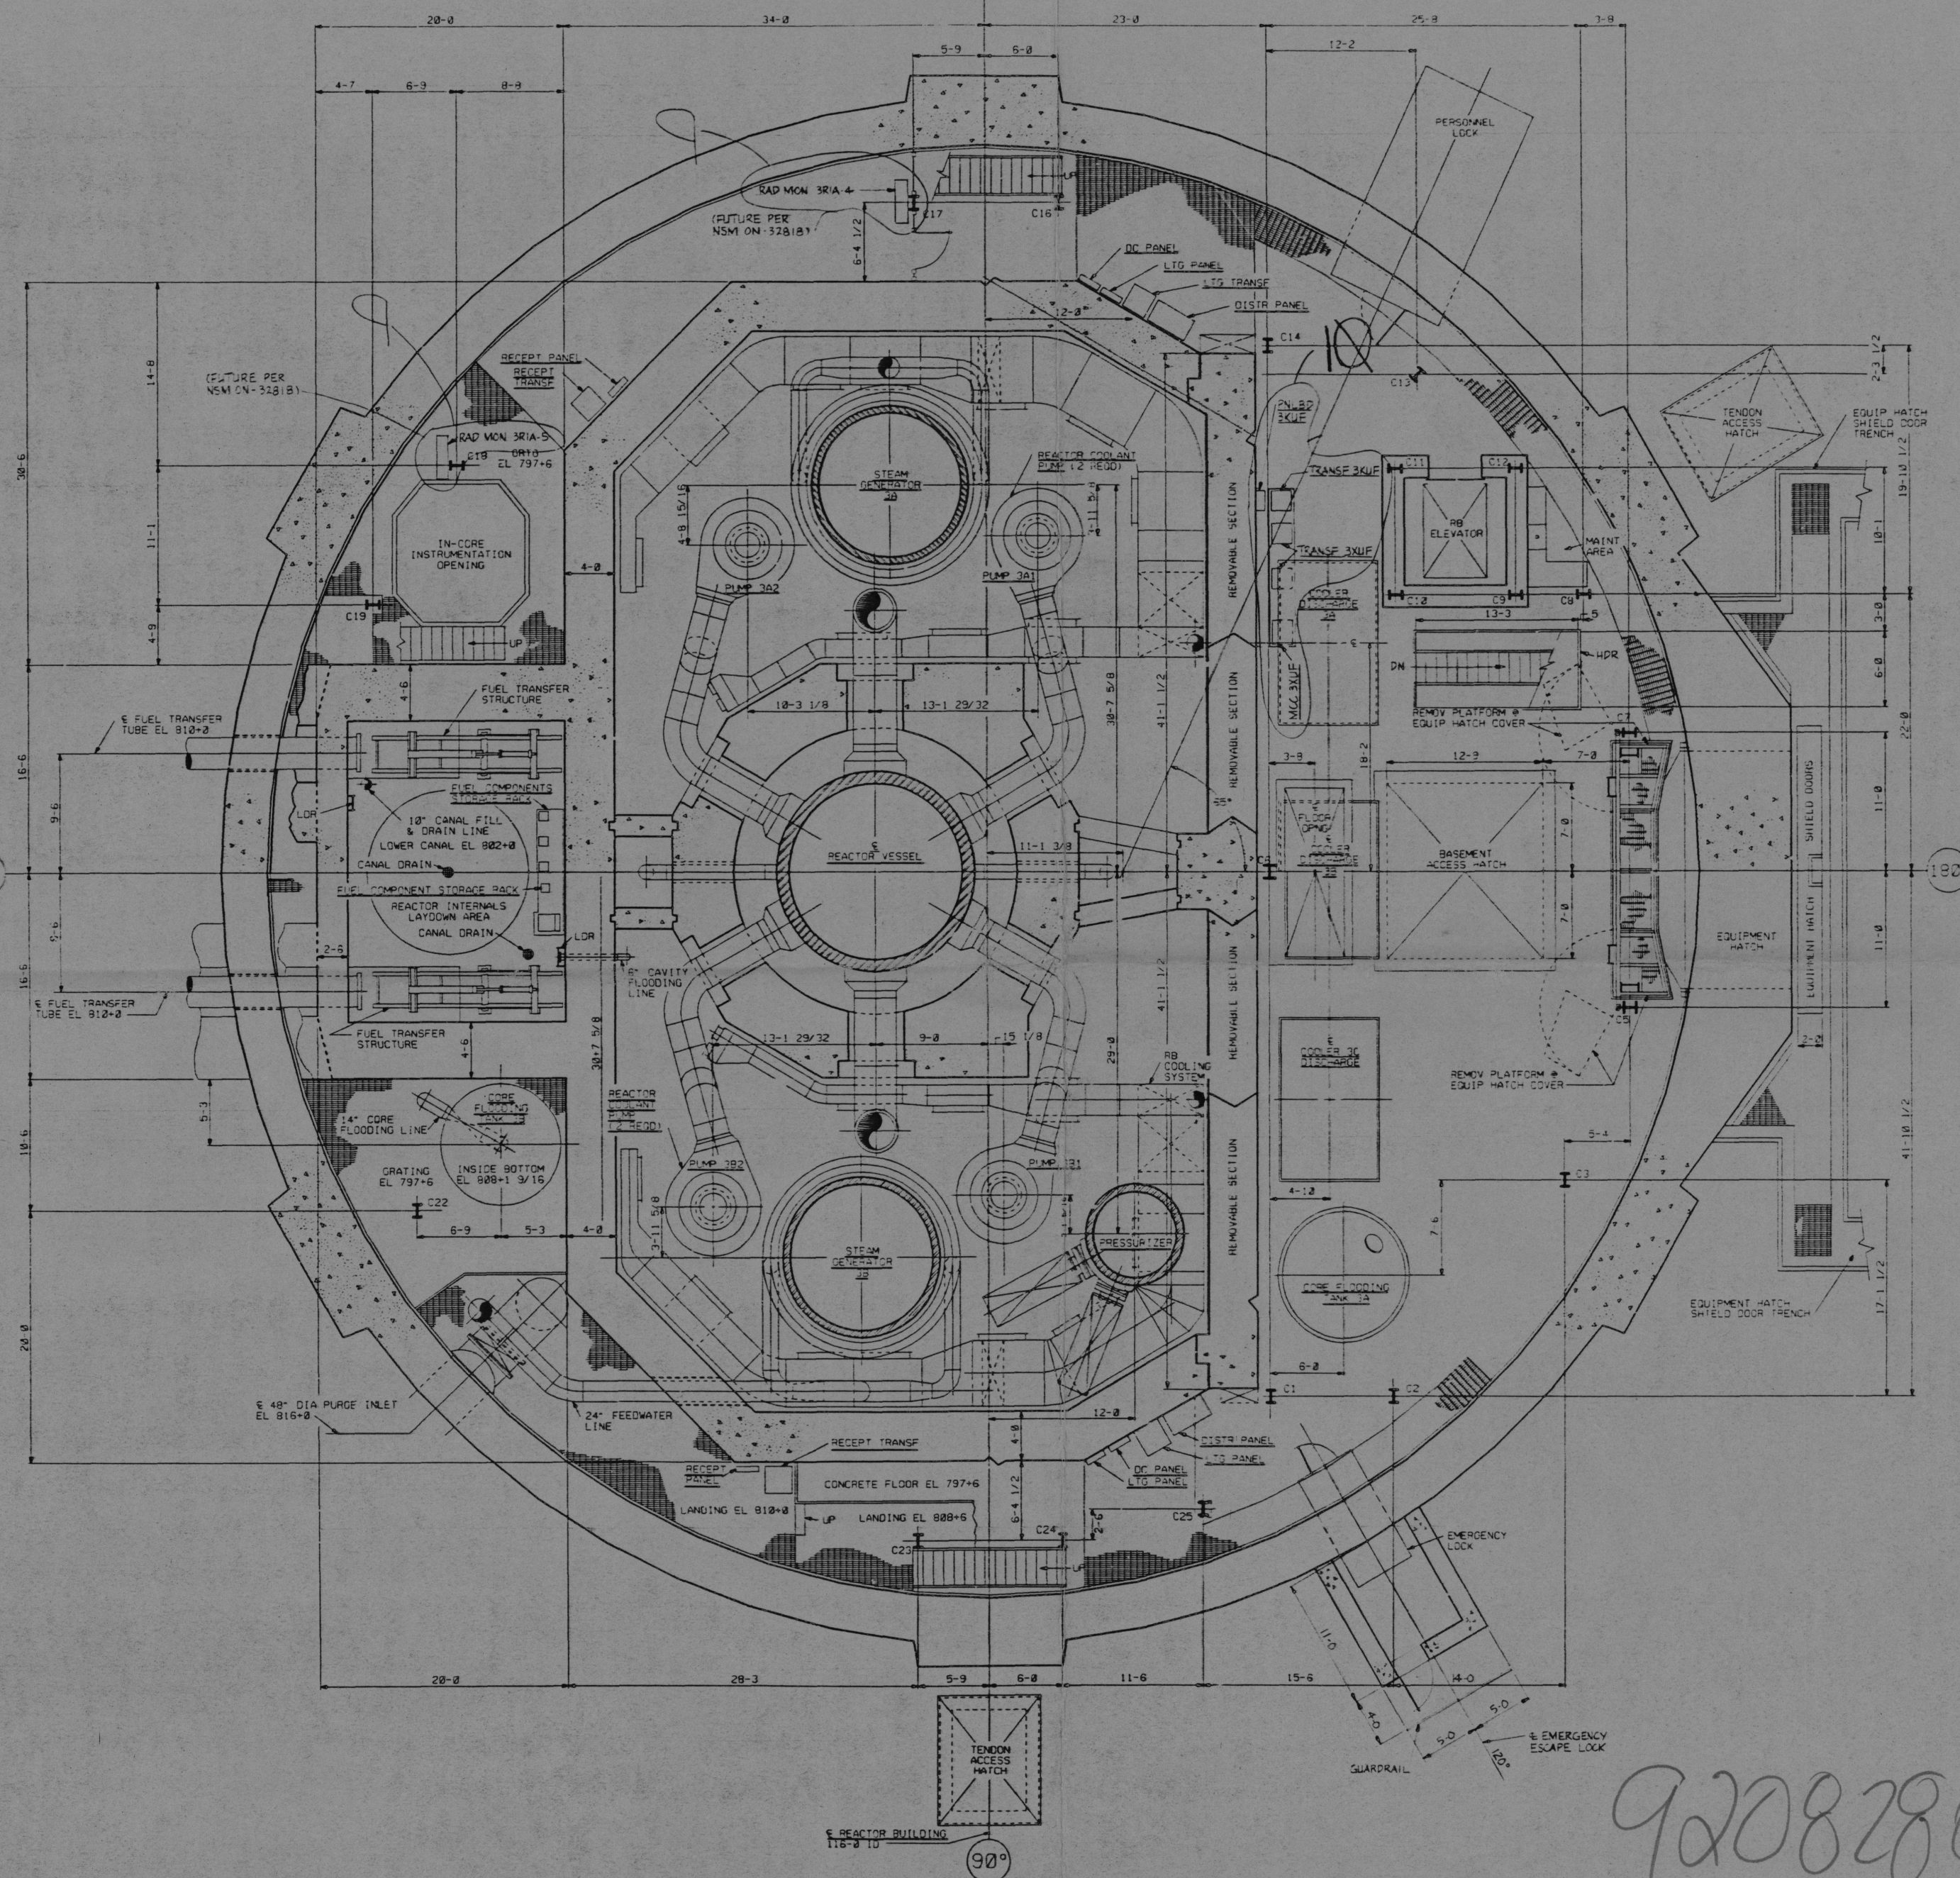

KEY PLAN - REACTOR BLDG AREAS

DUKE POWER COMPANY									
OCONEE NUCLEAR STATION UNITS - 1-3									
REACTOR BUILDING - UNIT 3									
GENERAL ARRANGEMENT									
GROUND FLOOR - EL 797+6									
REVISIONS									
NO.	DESCRIPTION	DATE	BY	CHKD	DATE	APPD	CIVIL	ELEC	MECH
1	REL TO NPD FOR INFO PER NSM ON 5265	5-19-88	JVS	WHA	5-19-88	JVS			
SCALE 3/16" = 1'-0" DWG. NO. 0-2461									

Docket # 50-269
Accession # 9208280360
Date 8/14/92 of Ltr
Regulatory Docket File

9208280360