


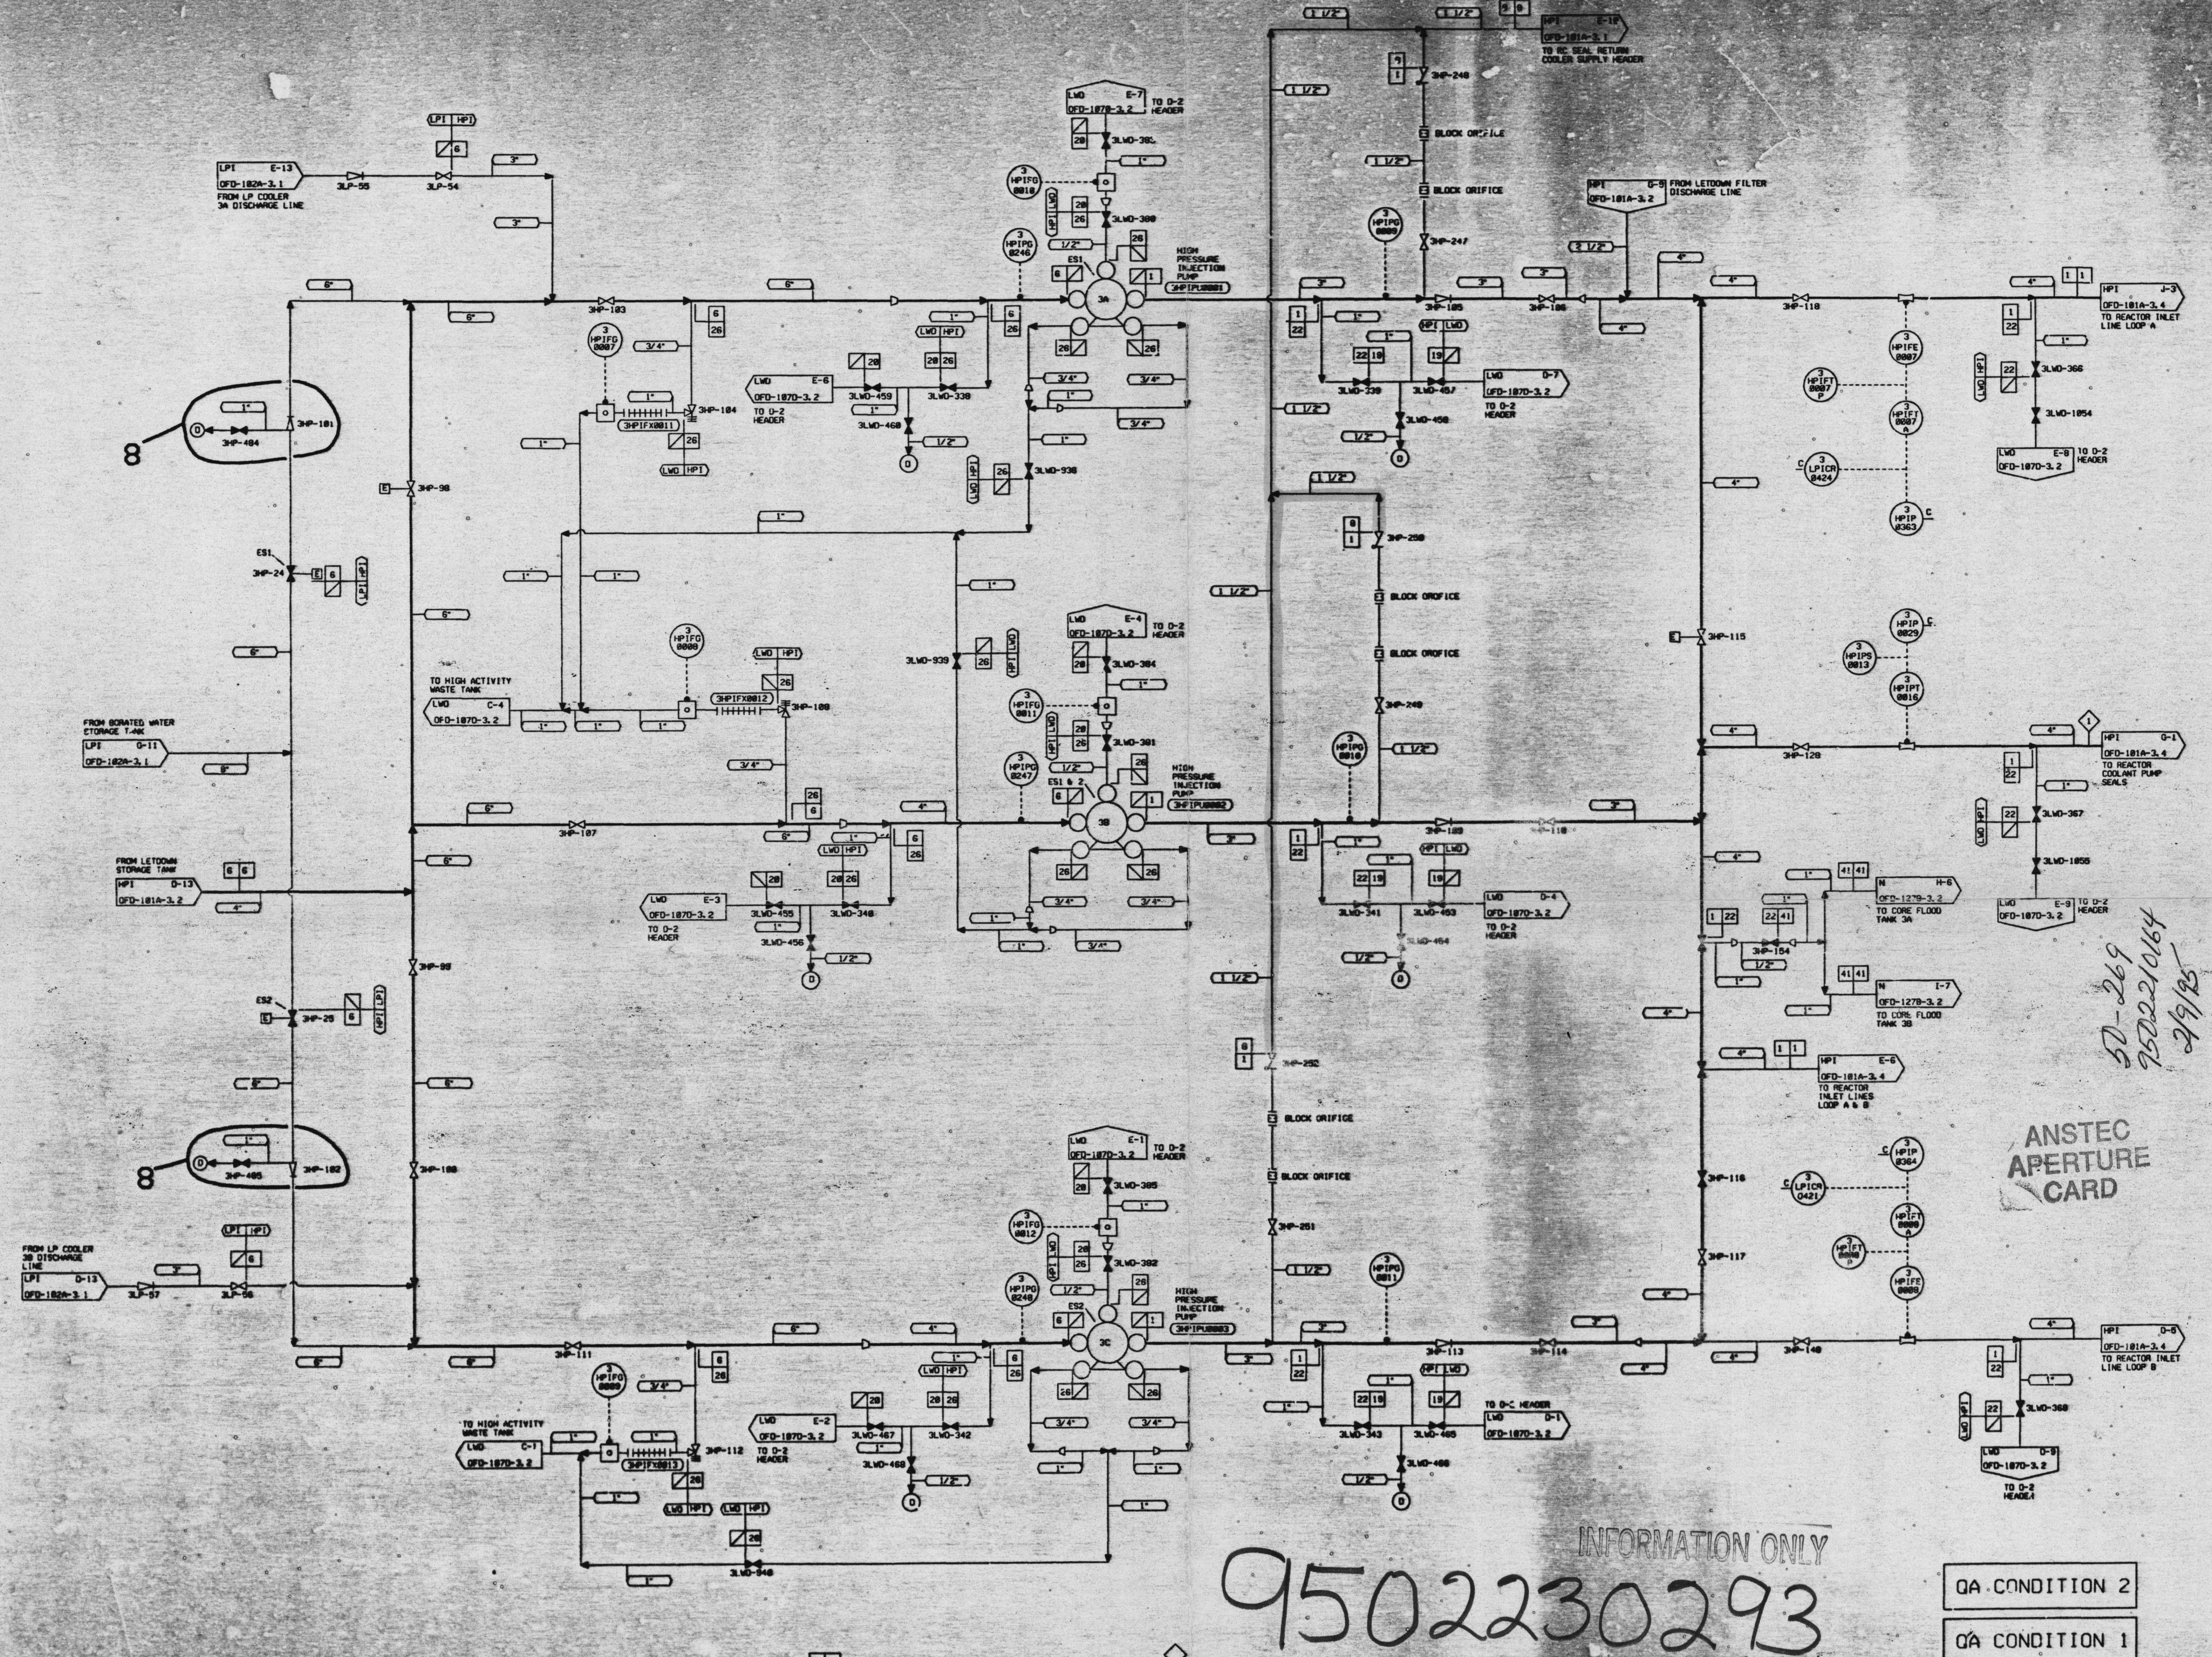

NOTES:										DESIGN PARAMETERS										DESIGN FLOW										DUKE POWER COMPANY O'CONNOR NUCLEAR STATION UNIT 3									
1. OPERATING MODE REPRESENTED BY SOLID LINES ONE 2. 1/2" THRU 6" SCAL = 100 3. 1/2" THRU 6" SCAL = 40 4. 1/2" THRU 6" SCAL = 20 5. 1/2" THRU 12" SCAL = 100 6. THE ORIGINAL ISSUE OF THIS DRAWING IS BASED ON PO-101A-3, REV. 21 & PO-101B-3, REV. 37.										LINE CLASS DESIGN PRESS. DESIGN TEMP. DUK. CLASS MATERIAL SPEC. NO. PIPE NO.										NO. FLOW										FLOW DIAGRAM OF HIGH PRESSURE INJECTION SYSTEM (CHARGING SECTION)									
