


LAKE MICHIGAN

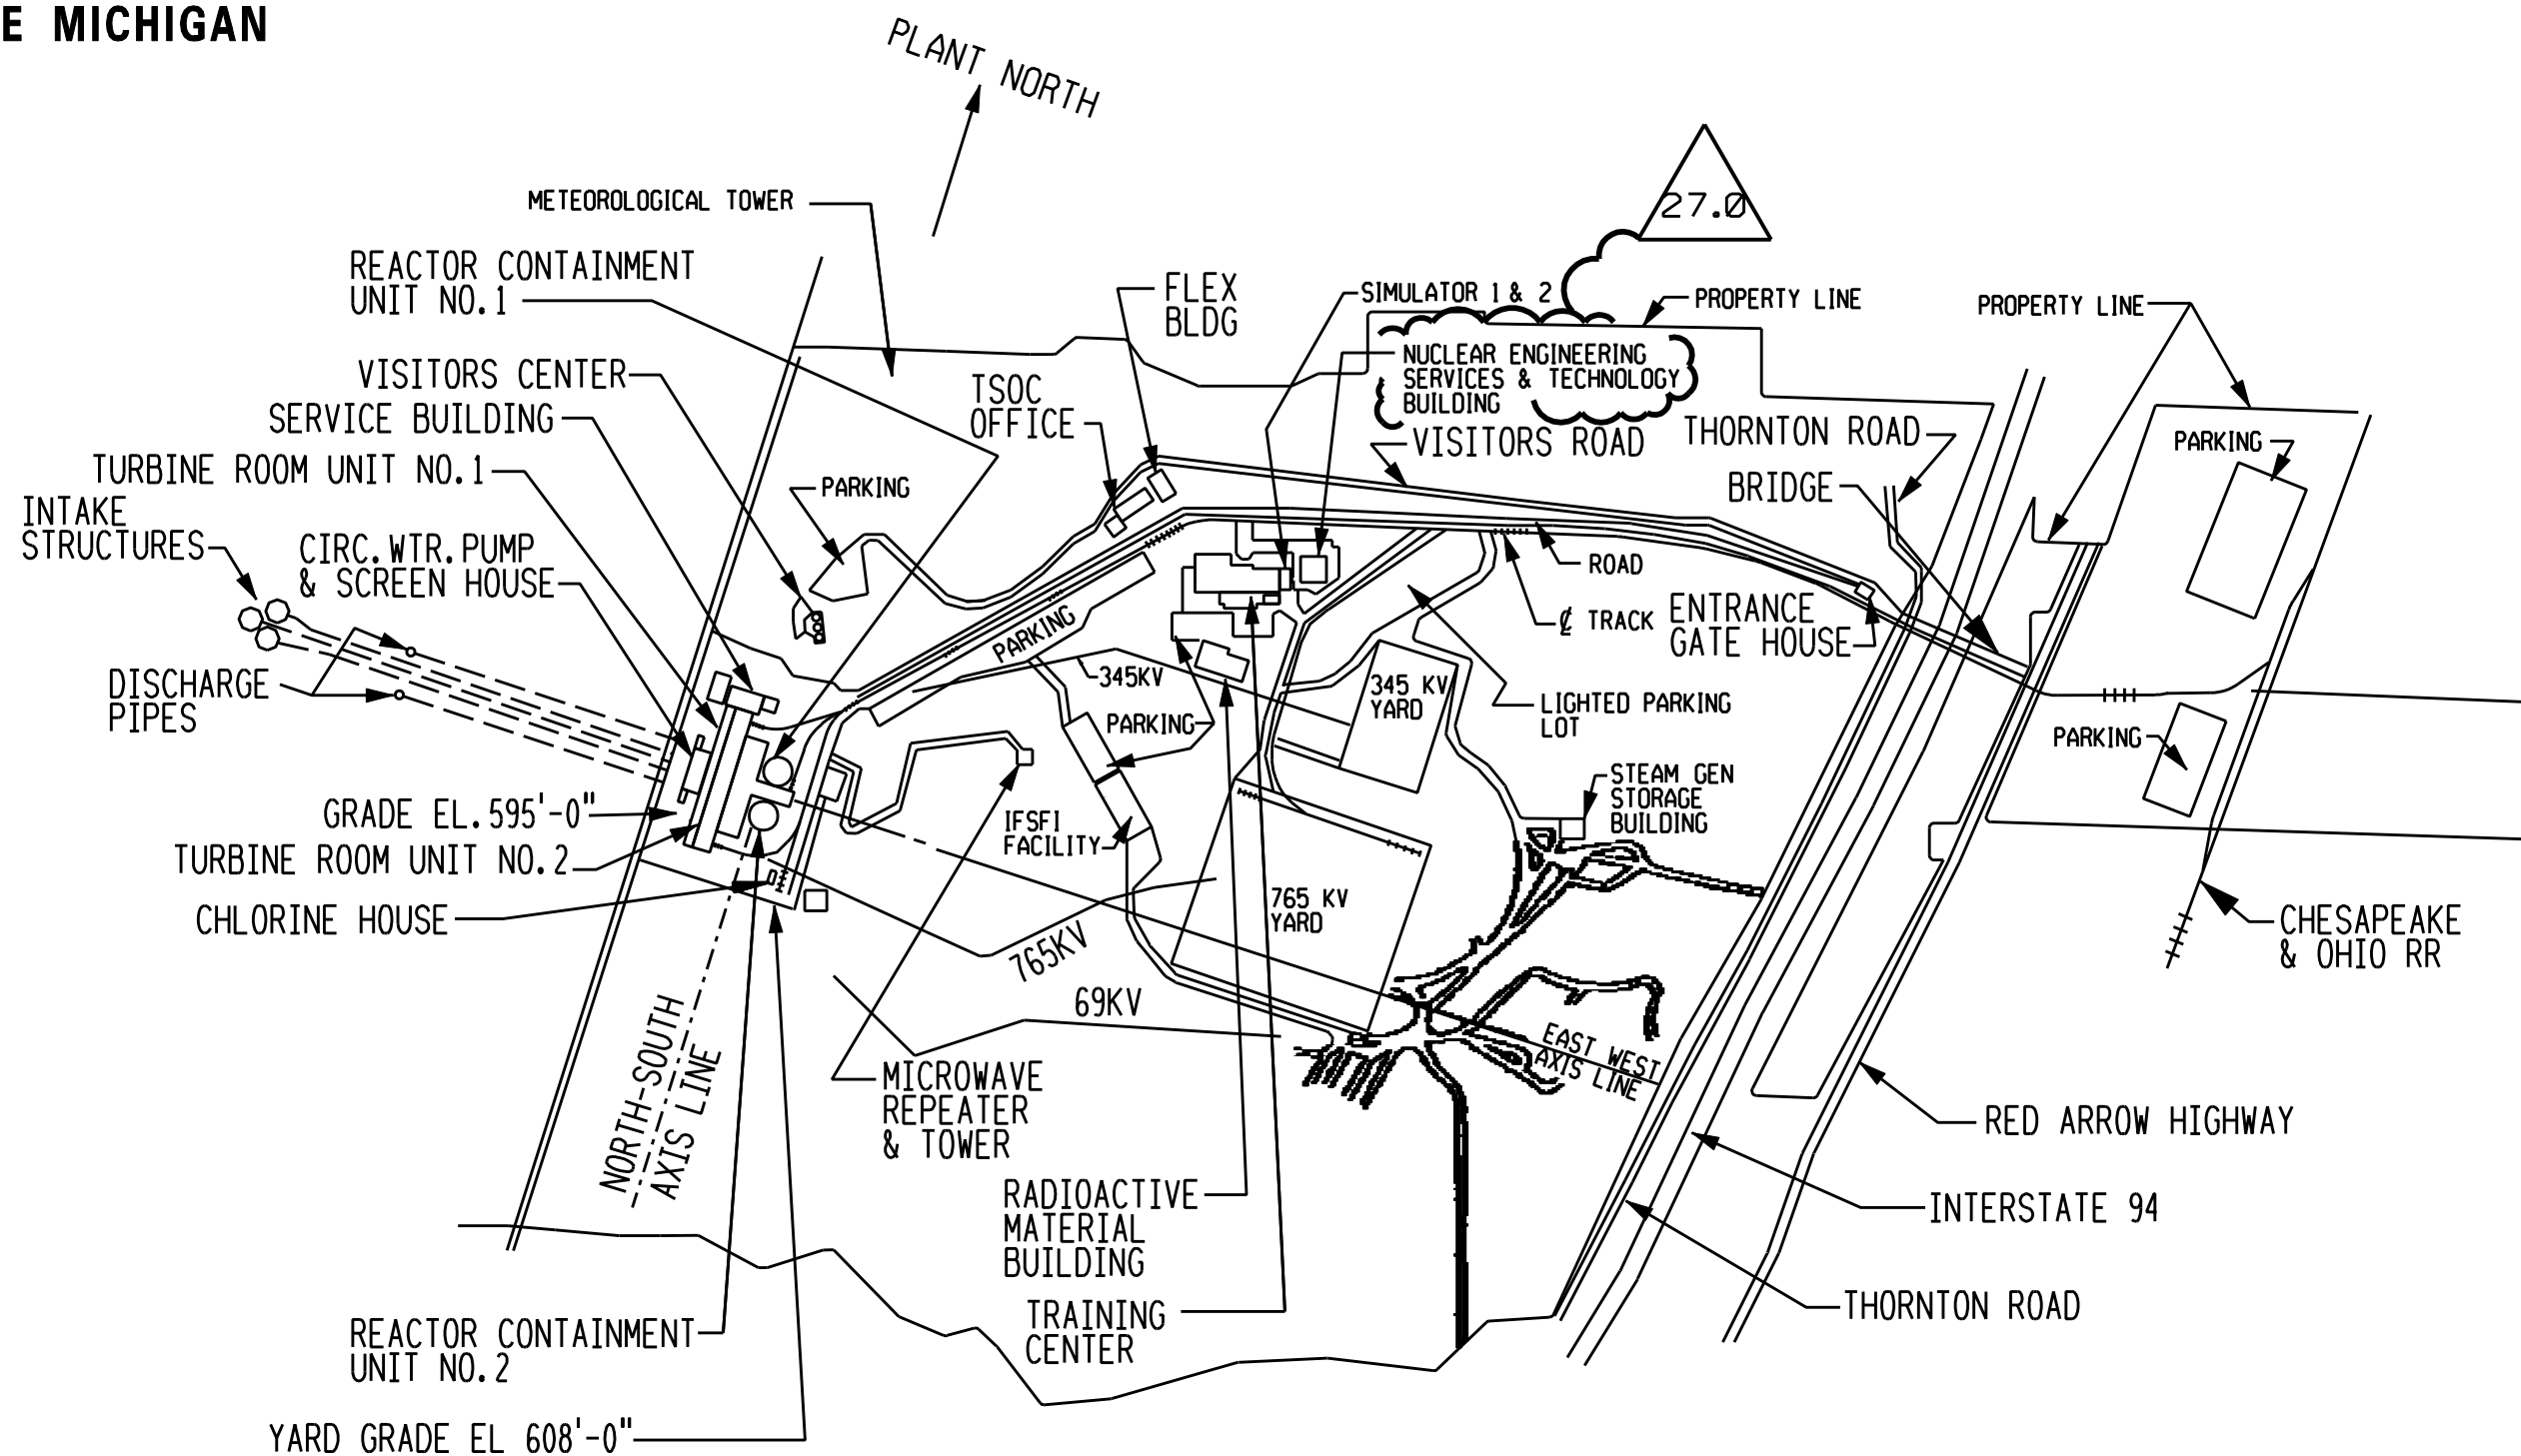

KEY PLAN

27.0		UCR-2130				
DATE	NO.	DESCRIPTION	DR.	CHK'D	APP'D	
REVISIONS						
AMERICAN ELECTRIC POWER COOK NUCLEAR PLANT NUCLEAR GENERATION GROUP BRIDGMAN, MICHIGAN		TITLE KEY PLAN			REV. NO.	
		REFER TO DRAWING MICROFILM OR MASTER INDEX FOR APPROVAL DATES AND SIGNATURES. (CADD-RASTER)				
		DWG. NO. FSAR FIG. 1.3-1A		27.0		

FSAR FIG 1.3-1A-27