



MISSILE SHIELD COVER

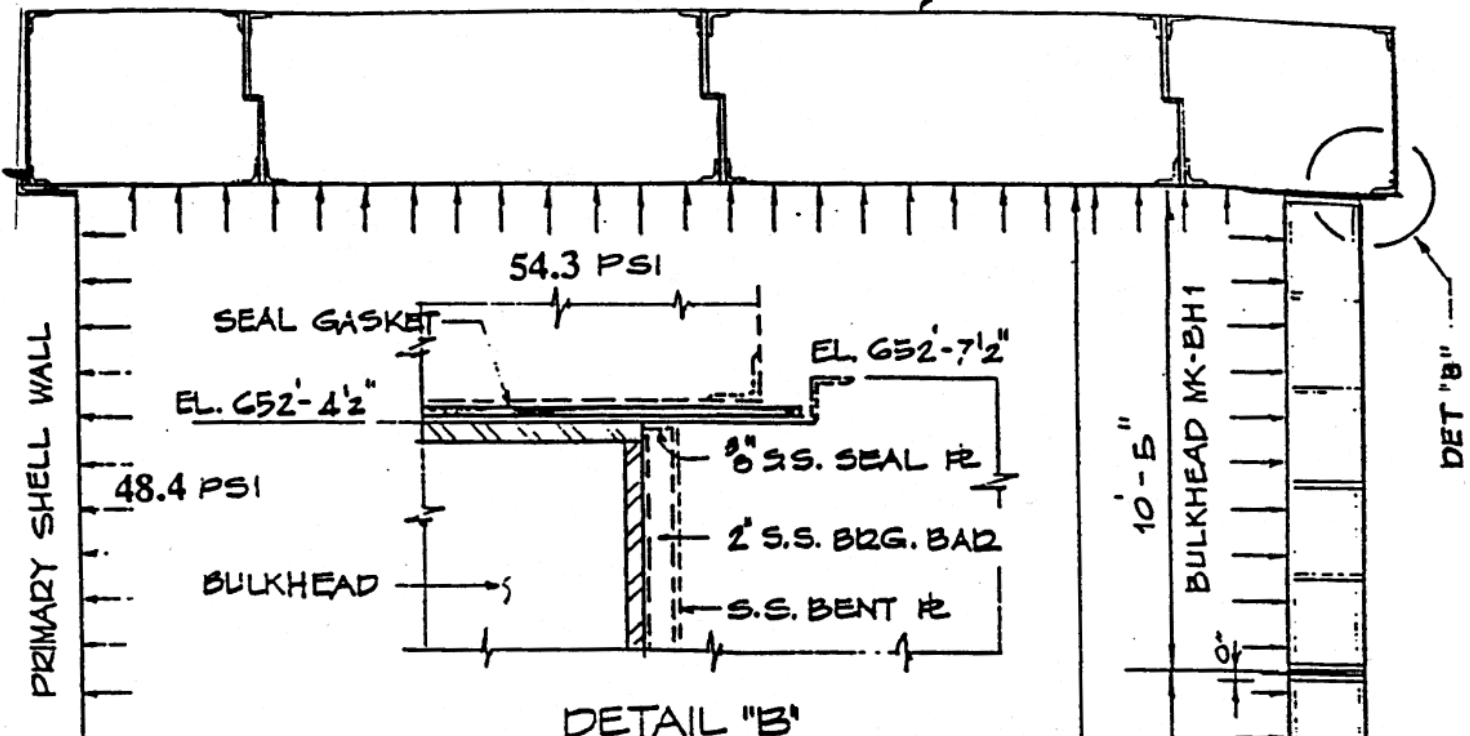


DETAIL "B"
SCALE: 1" = 1'-0"

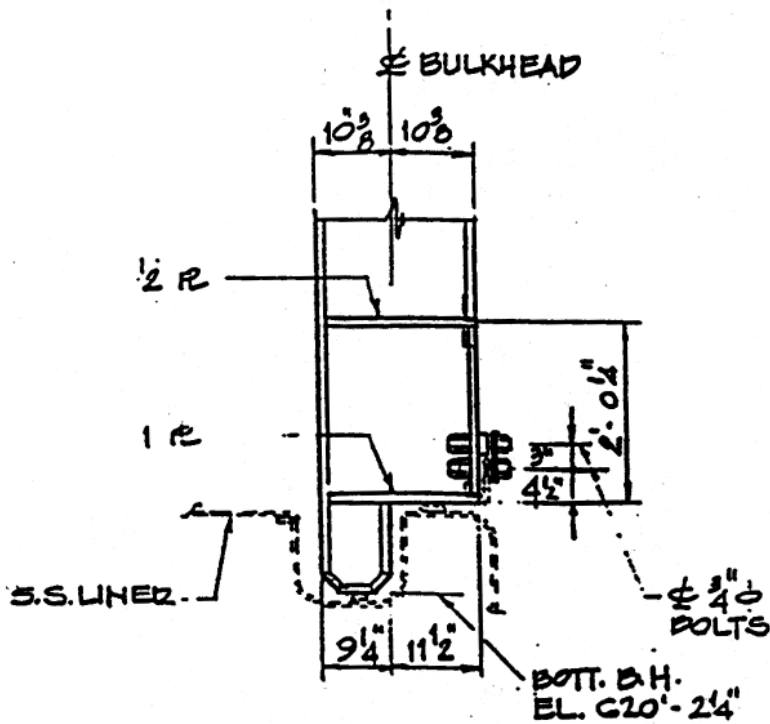

DETAIL "A"
SCALE: 1/2" = 1'-0"

BY: RR

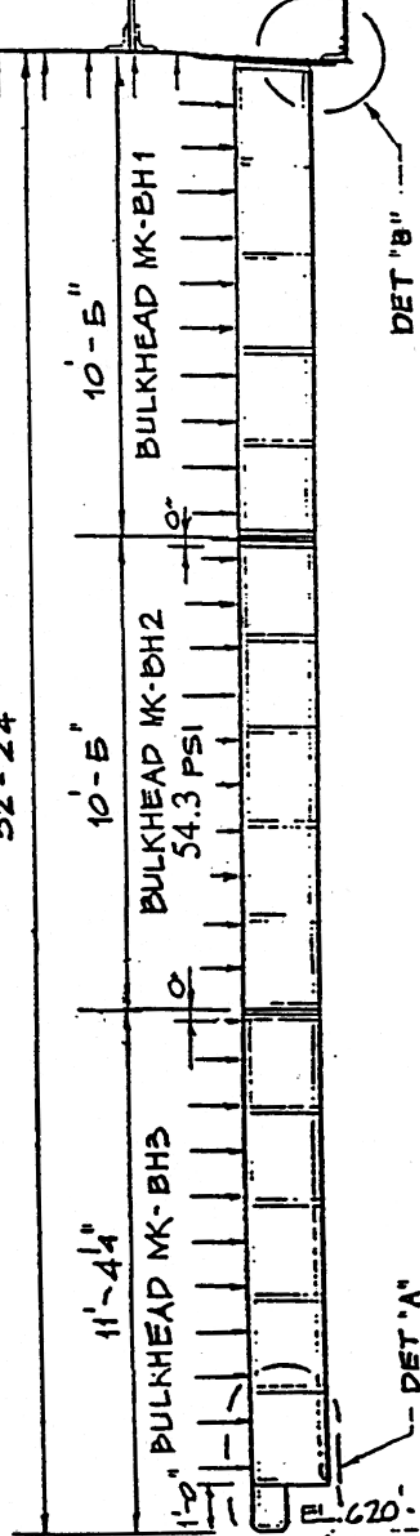

TYPICAL SECTION
LOADING DISTRIBUTION
SCALE: 1/4" = 1'-0"

Fig. 5.2.2-54