


REFERENCES:
 OP-1(2)-5146A
 OP-1(2)-5146B
 OP-12-5146E
 OP-12-5146F

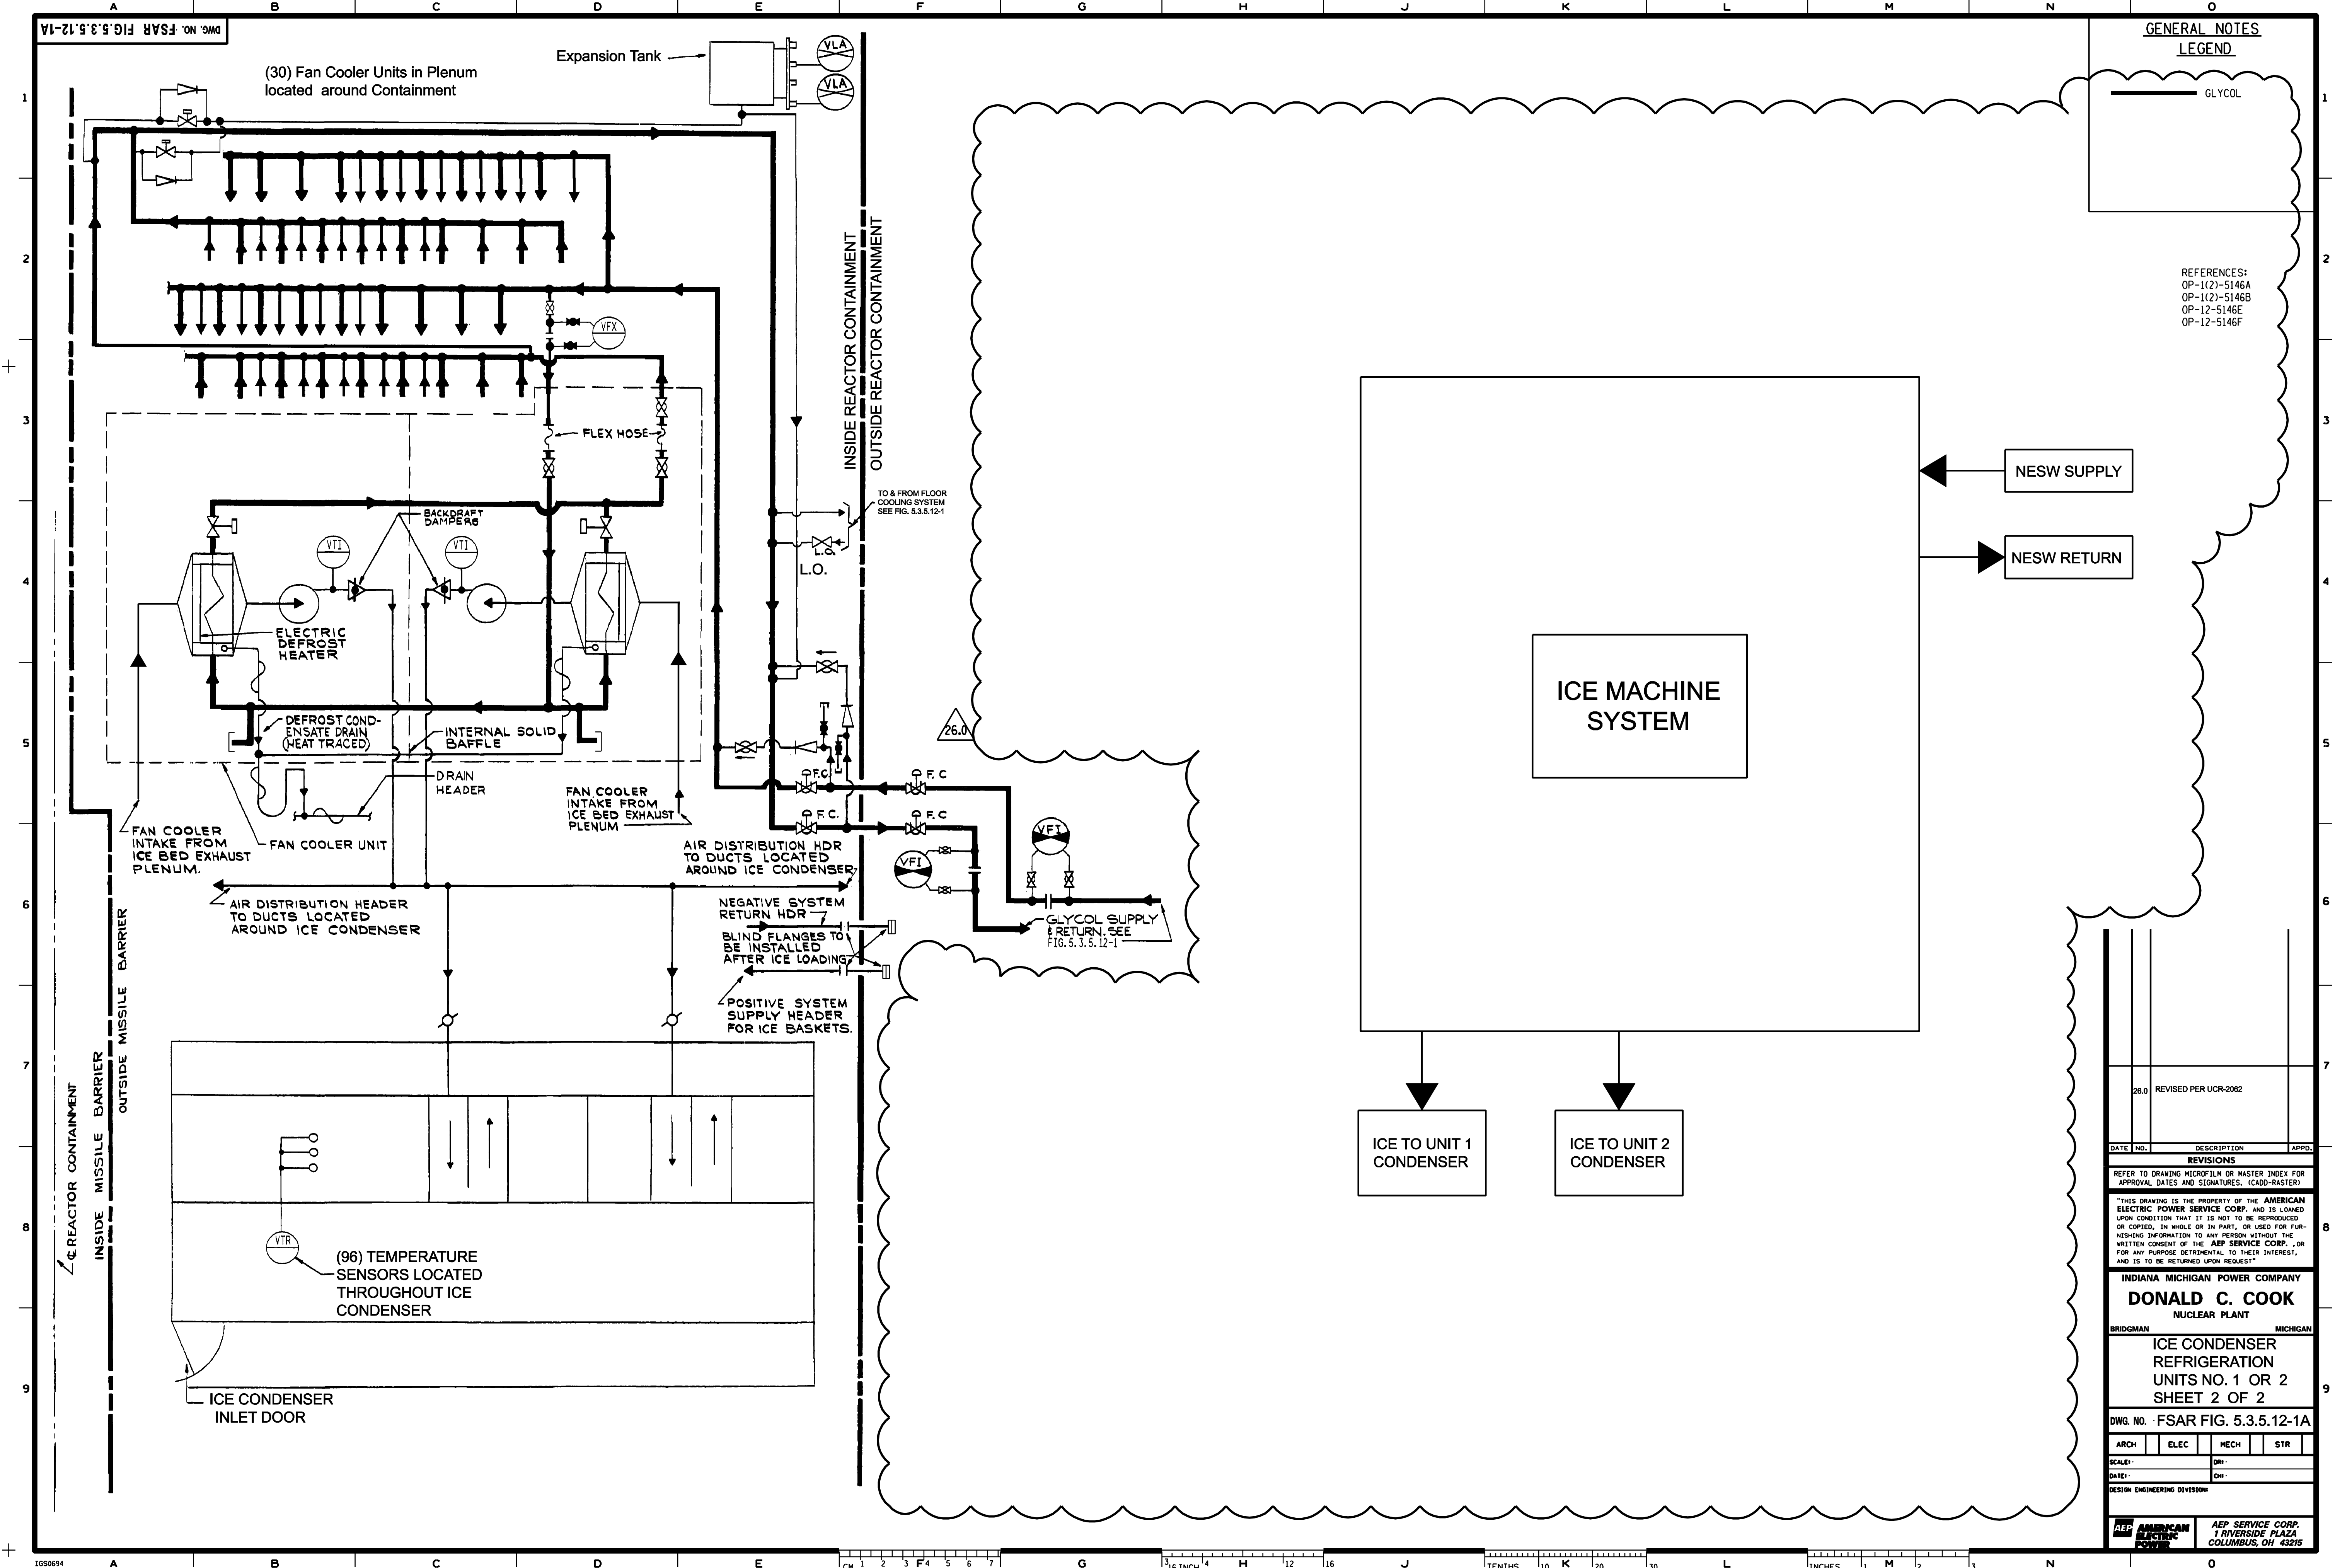

DATE	NO.	DESCRIPTION	APPROV.
26.0		REVISED PER UCR-2082	
REVISIONS			
REFER TO DRAWING MICROFILM OR MASTER INDEX FOR APPROVAL DATES AND SIGNATURES. (CAD-RASTER)			
THIS DRAWING IS THE PROPERTY OF THE AMERICAN ELECTRIC POWER SERVICE CORP. AND IS LOANED UPON CONDITION THAT IT IS NOT TO BE REPRODUCED OR COPIED, IN WHOLE OR IN PART, OR USED FOR FURNISHING INFORMATION TO ANY PERSON WITHOUT THE WRITTEN CONSENT OF THE AEP SERVICE CORP., OR FOR ANY PURPOSE DETRIMENTAL TO THEIR INTEREST, AND IS TO BE RETURNED UPON REQUEST.			
INDIANA MICHIGAN POWER COMPANY			
DONALD C. COOK			
NUCLEAR PLANT			
BRIDGMAN MICHIGAN			
ICE CONDENSER REFRIGERATION UNITS NO. 1 OR 2 SHEET 2 OF 2			
DWG. NO. FSAR FIG. 5.3.5.12-1A			
ARCH	ELEC	MECH	STR
SCALE:	DR:		
DATE:	CH:		
DESIGN ENGINEERING DIVISION			
AEP AMERICAN ELECTRIC POWER		AEP SERVICE CORP. RIVERSIDE PLAZA COLUMBUS, OH 43216	