


SECTION TREND N10W

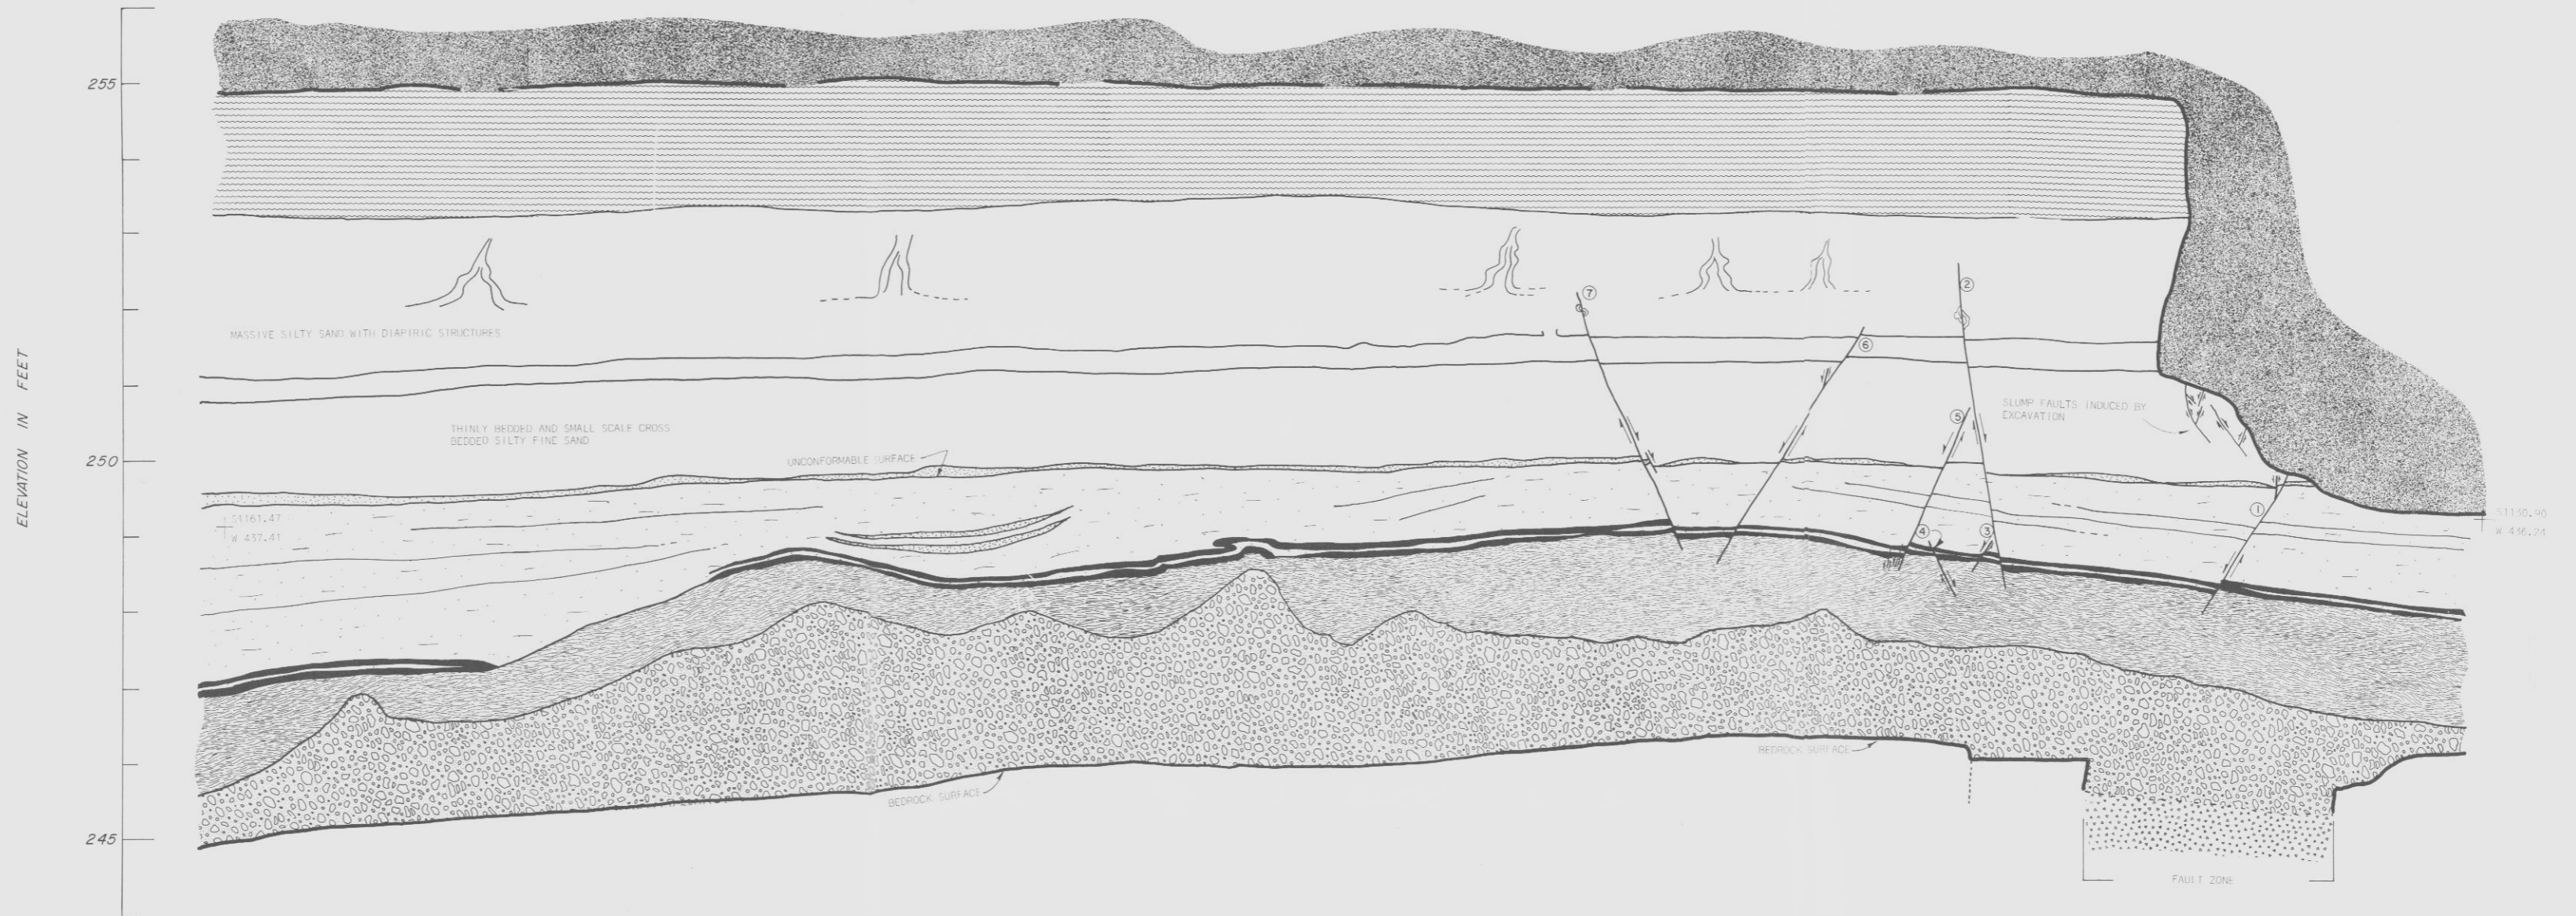

- LEGEND:
- | | | | |
|--|--------------------|--|--------------------------------|
| | FILL | | LAMINATED CLAYEY SILT |
| | ORGANIC SOIL | | PROGLACIAL LAKE TILL |
| | SILTY SAND | | GRAY TILL |
| | MEDIUM COARSE SAND | | FAULT ZONE - BRECCIA AND GOUGE |
- NUMBERED FAULT REFERRED TO SPECIFICALLY IN TEXT



NOTES:
 COORDINATES REFER TO PLANT GRID.
 LOCATION OF THIS CROSS SECTION SHOWN ON PLATE 4-6.

CROSS SECTION PT-1
 WEST WALL, PIT 1