


ALL WIRING IS UNLESS OTHERWISE SPECIFIED

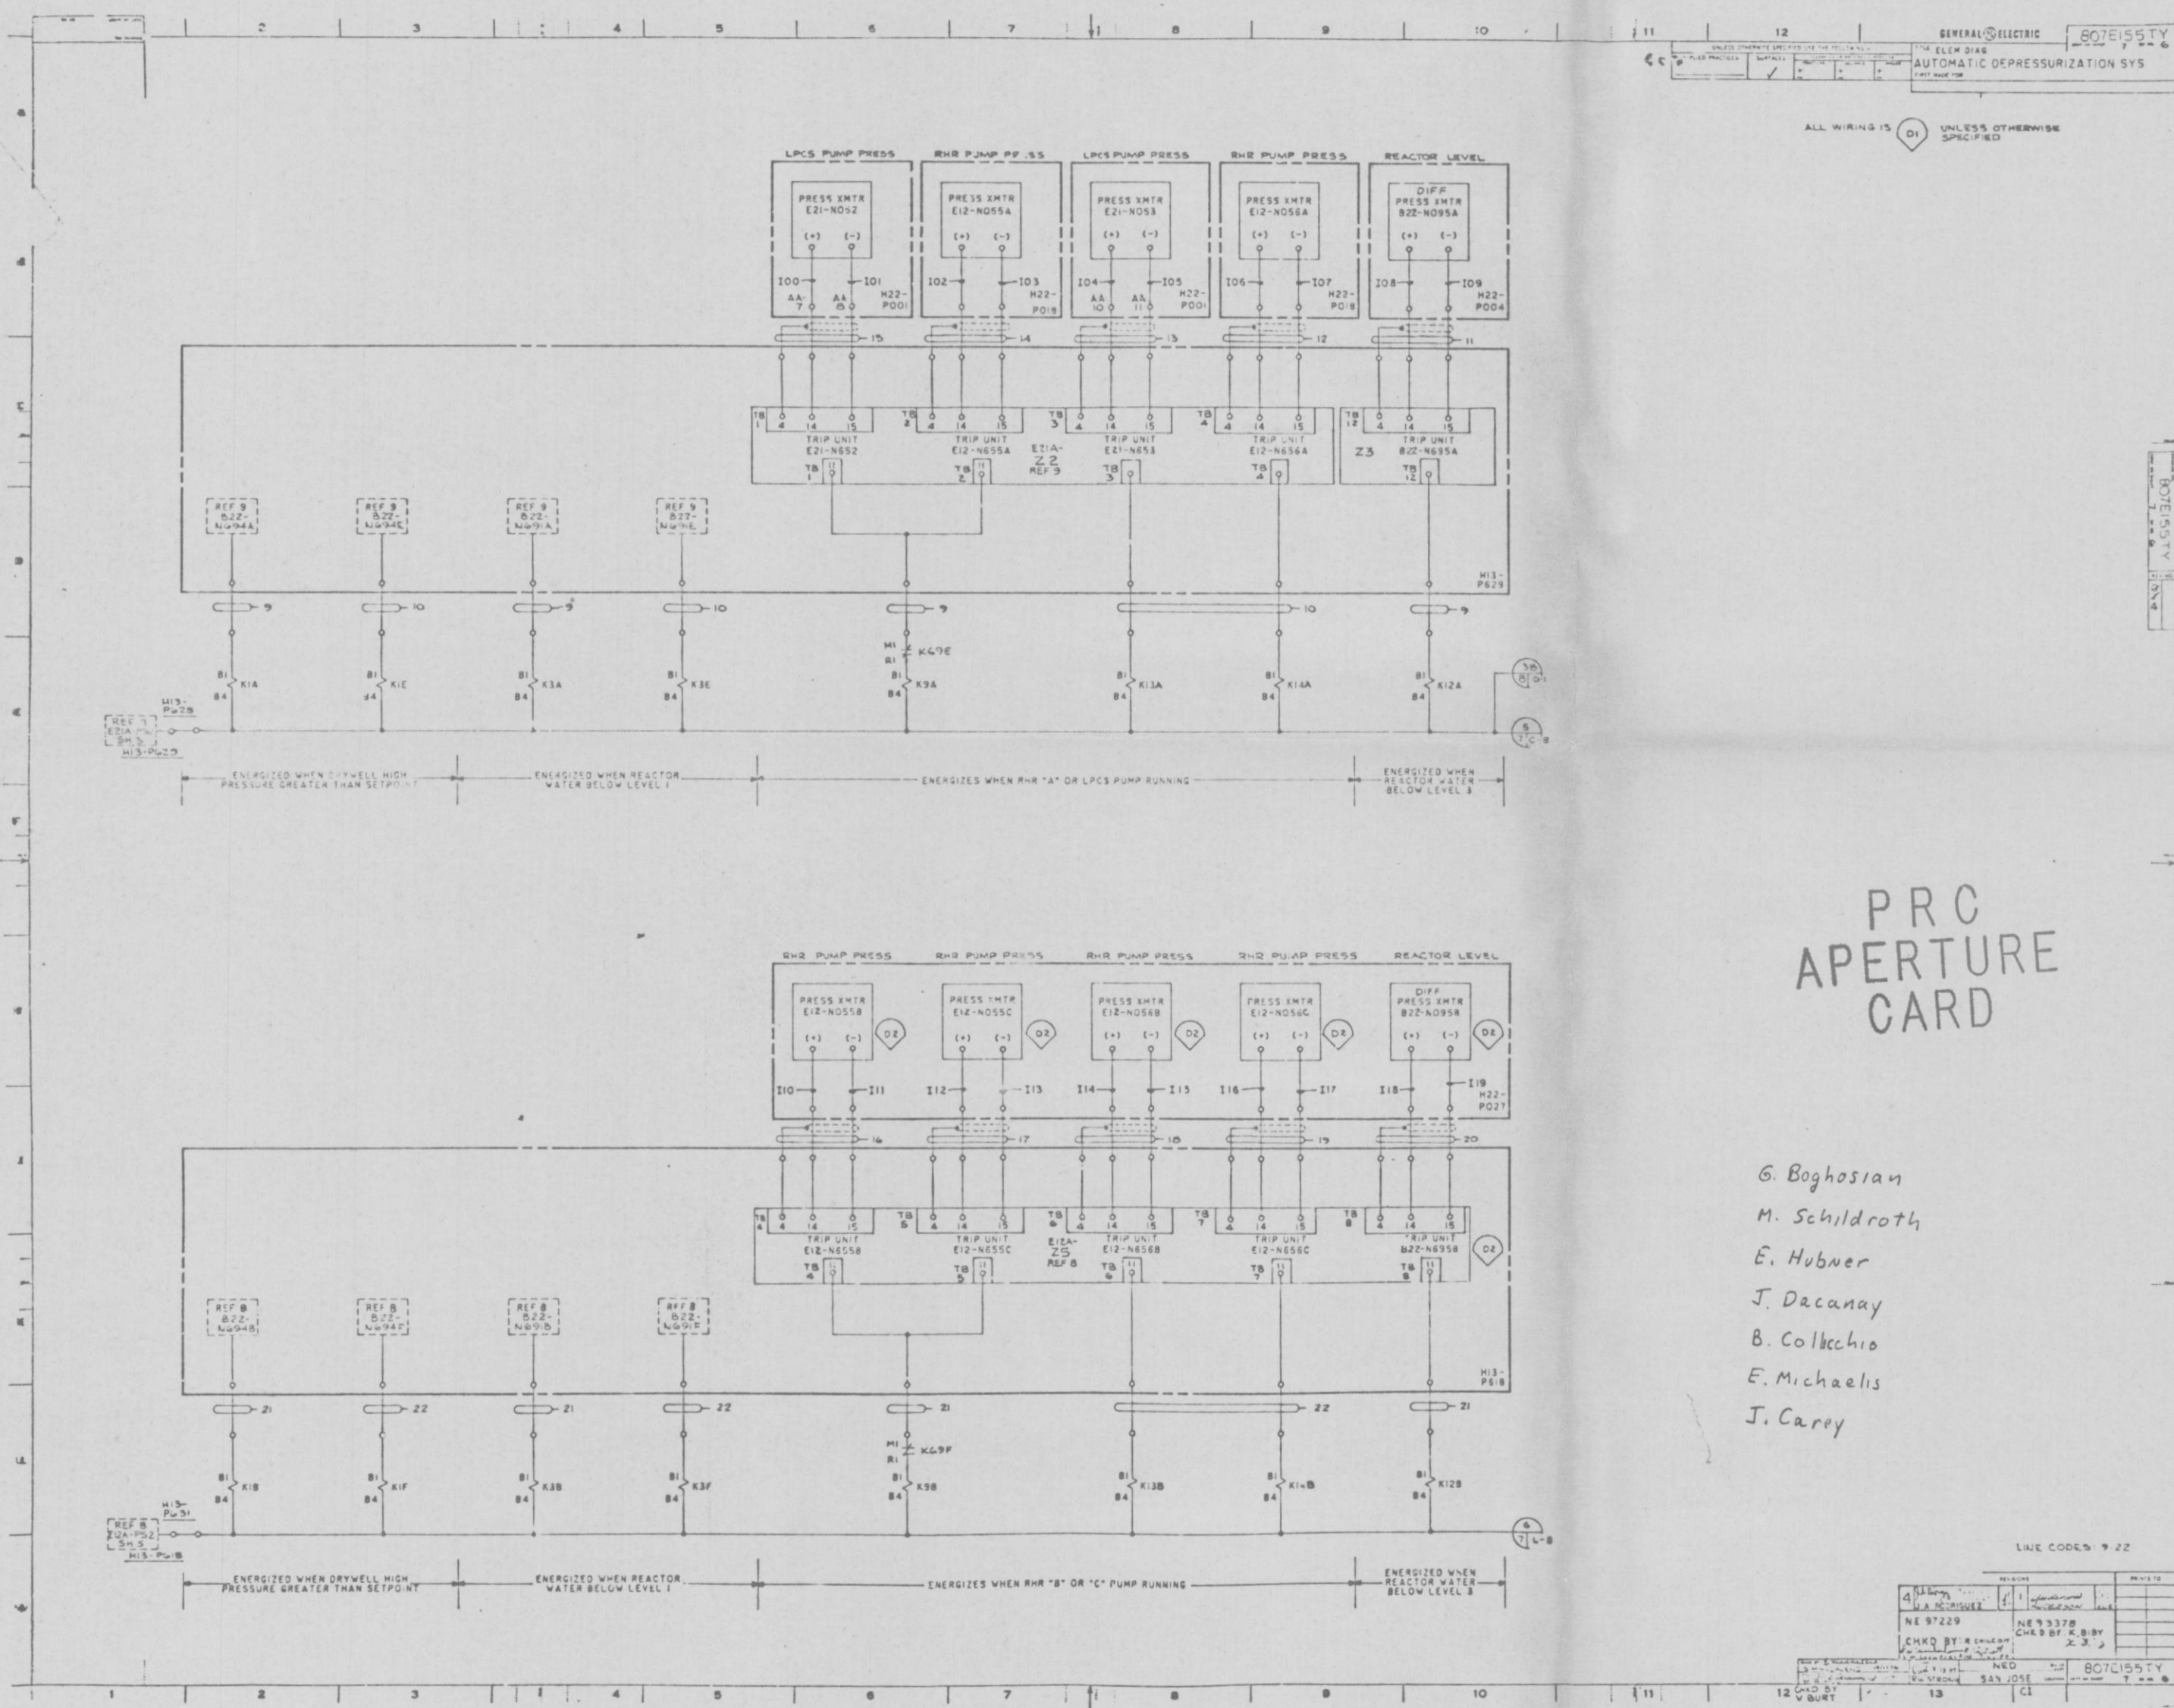

PRC
 APERTURE
 CARD

- G. Boghosian
- M. Schildroth
- E. Hubner
- J. Dacanay
- B. Colicchio
- E. Michaels
- J. Carey

DATE	BY	CHKD BY
11/10/80
11/10/80
11/10/80

D

STONE & WEBSTER ENGINEERING CORPORATION NINE MILE POINT NUCLEAR STATION - UNIT 2 NIAGARA MOHAWK POWER CORPORATION J. O. 12177		MANUFACTURER'S DRAWING DATA FORM	
INSTRUCTIONS TO SUPPLIER (E2) COMMENTS AS NOTED APPROVED AS DEFINED IN SPECIFICATION APPROVED AS REVISED RELEASED FOR FABRICATION		RESP ENG. A. MEMMICK CAREY RESP DES ENG. B. RUSSELL INSTRUCTIONS TO DESIGN (E1)	
SUPPLIER TO RESUBMIT FOR REVIEW FOR RECORD NONE REQUIRED		I/O INFORMATION ONLY P/L PRELIMINARY LAYOUT P/S PRODUCTION STUDIES P/C REVIEW AND COMMENT F/D FINAL DETAILS NEW NEW REV REVISED	
DATE TO DESIGN (C) 11-10-80 REQUIRED RETURN DATE (E1)		DESIGN ENGINEER'S DATE STAMP (D) IN: NOV 12 1980	
DESIGN ENGINEER'S DATE STAMP (D) NOTED NOV 20 1980		ROUTE REQUIRED R/W PRINT MAC *	
INITIALS OF SELECTED REVIEWERS Sec Sepin		ARCHITECTURE CIVIL CONCRETE STEEL BUILDING SERVICE INSTRUMENT MECHANICAL PIPE SUPPORT STRESS MACHINE DESIGN/VESSEL LIGHTING MODEL SHOP EXTENSION OFFICE CONTROL	
SUPERSEDES S.W. FILE NO. (E1) 158-81 REMARKS (C) LIMIT TO 22 CHARACTERS & BLANKS (153-74) See 9-22-001-7-1076 S.W. EQUIP. I.D. CODE (E1) 158-81 ORDER DESIGNATION CODES (E1) 175-80 MFR'S. DWG. NO. (C) LIMIT TO 24 CHARACTERS & BLANKS (157-00) MFR'S. NAME (C) LIMIT TO 20 CHARACTERS & BLANKS (157-00) General Electric DATE MONTH DAY YEAR (151) MONTH YEAR (152-33) 11/10/80 1776 IN SHEET 210 FUNCTIONAL TITLE (E1) LIMIT TO 44 CHARACTERS & BLANKS (157-80) ELEM DIAG AUTO DEPRESS SYS SH 6 OF 15		(C) PROJECT CLERK (11-80) (12-24) (D) PEAK DESIGN ENGINEER (12-24) (E1) RESP. ENGINEER - AFTER DWS RECEIPT (12-24) (E2) RESP. ENGINEER - BEFORE DWS RECEIPT (12-24) (F) MFR'S. MICROFILM APERTURE CARD (12-24) (R) REVIEWER INITIALS (12-24)	
S.W. FILE NO. (E1) 158-81 U.S. PATENT NO. (E1) 2,811,000 P. JOB ORDER NO. 12177 00		ATTACH TO MFR'S. DRAWING	