


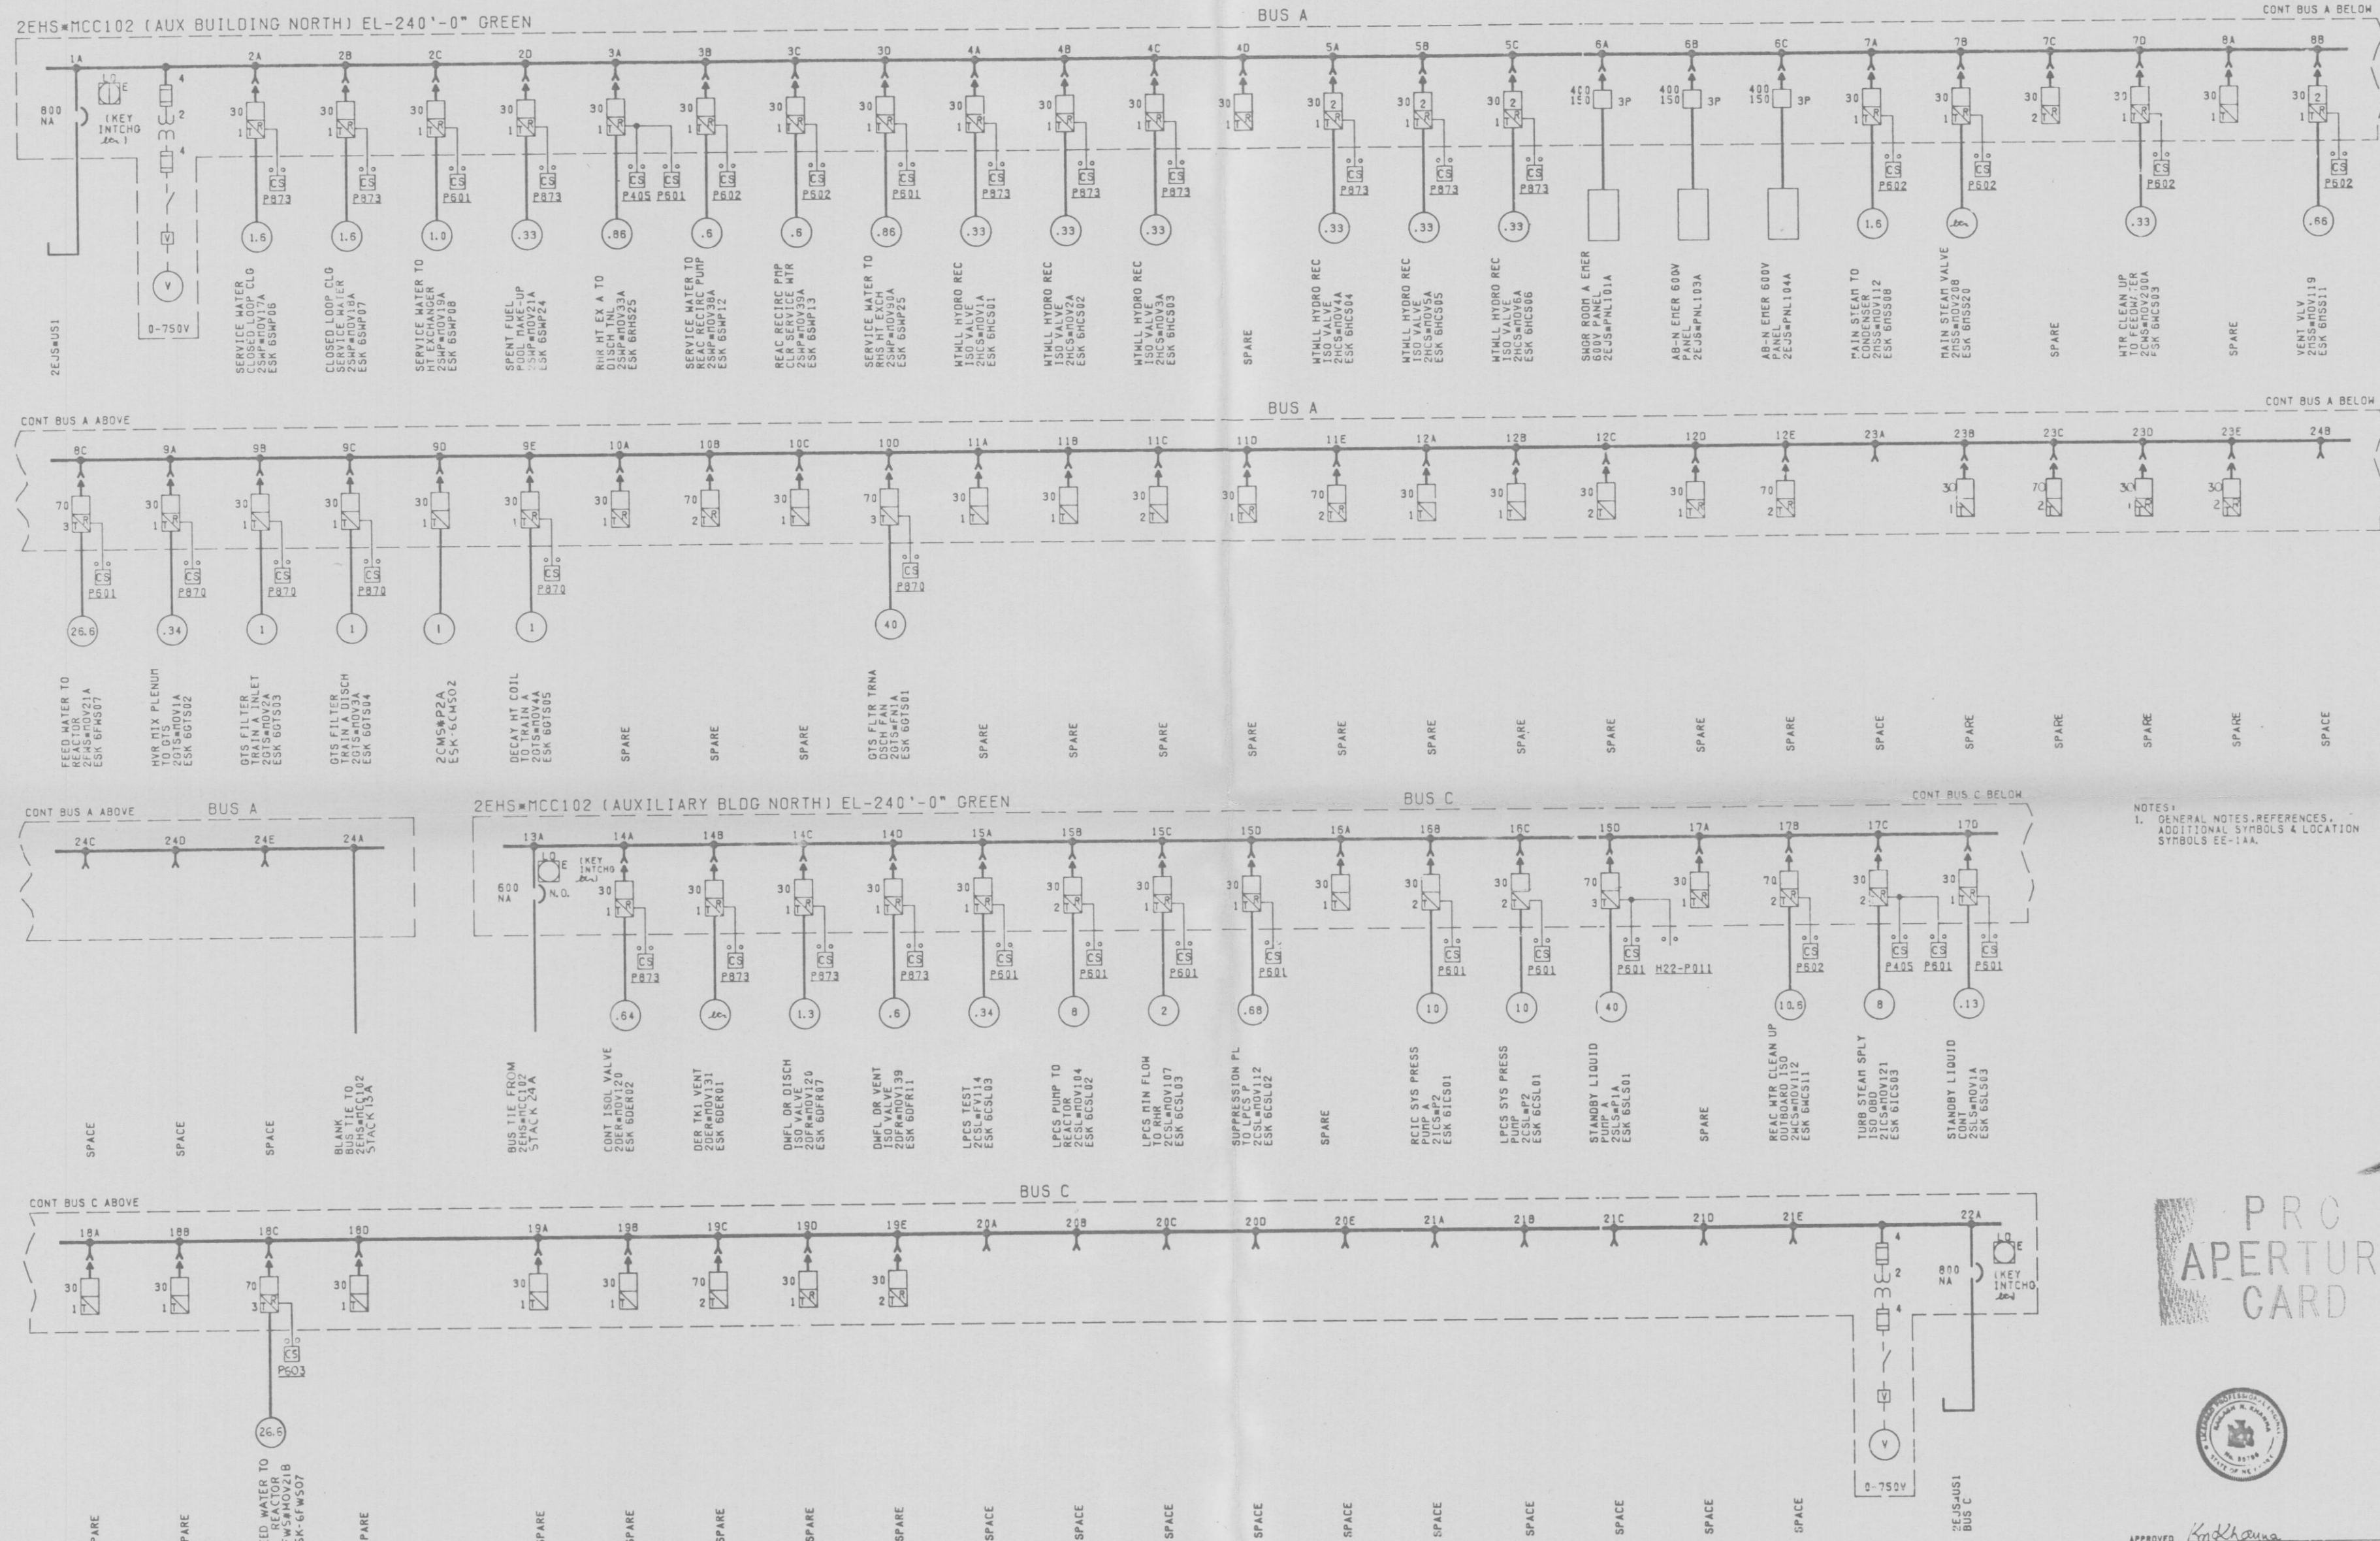

NOTES:
1. GENERAL NOTES, REFERENCES,
ADDITIONAL SYMBOLS & LOCATION
SYMBOLS EE-1AA.

PRC
APERTURE
CARD



APPROVED Kendhanna
 LICENCED PROFESSIONAL ENGINEER NO. 55786
 STATE OF NEW YORK
 ALTERATION EXCEPT BY A LICENCED PROFESSIONAL ENGINEER IS ILLEGAL

NUCLEAR SAFETY RELATED
QA CAT I

600V ONE LINE DIAGRAM
2EHS*MCC102
AUXILIARY BUILDING NORTH
NINE MILE POINT NUCLEAR STATION-UNIT 2
NIAGARA MOHAWK POWER CORPORATION
STONE & WEBSTER ENGINEERING CORPORATION
CHERRY HILL, N.J.

THE INFORMATION ON THIS DRAWING MAY NOT BE COPIED
OR USED FOR OTHER THAN THE CONSTRUCTION,
MAINTENANCE OR REPAIR OF THE PLANT FACILITY
DESCRIBED IN THE TITLE BLOCK.

[illegible]