


SW

TRACE OF COOLING TOWER FAULT AT SURFACE

NE

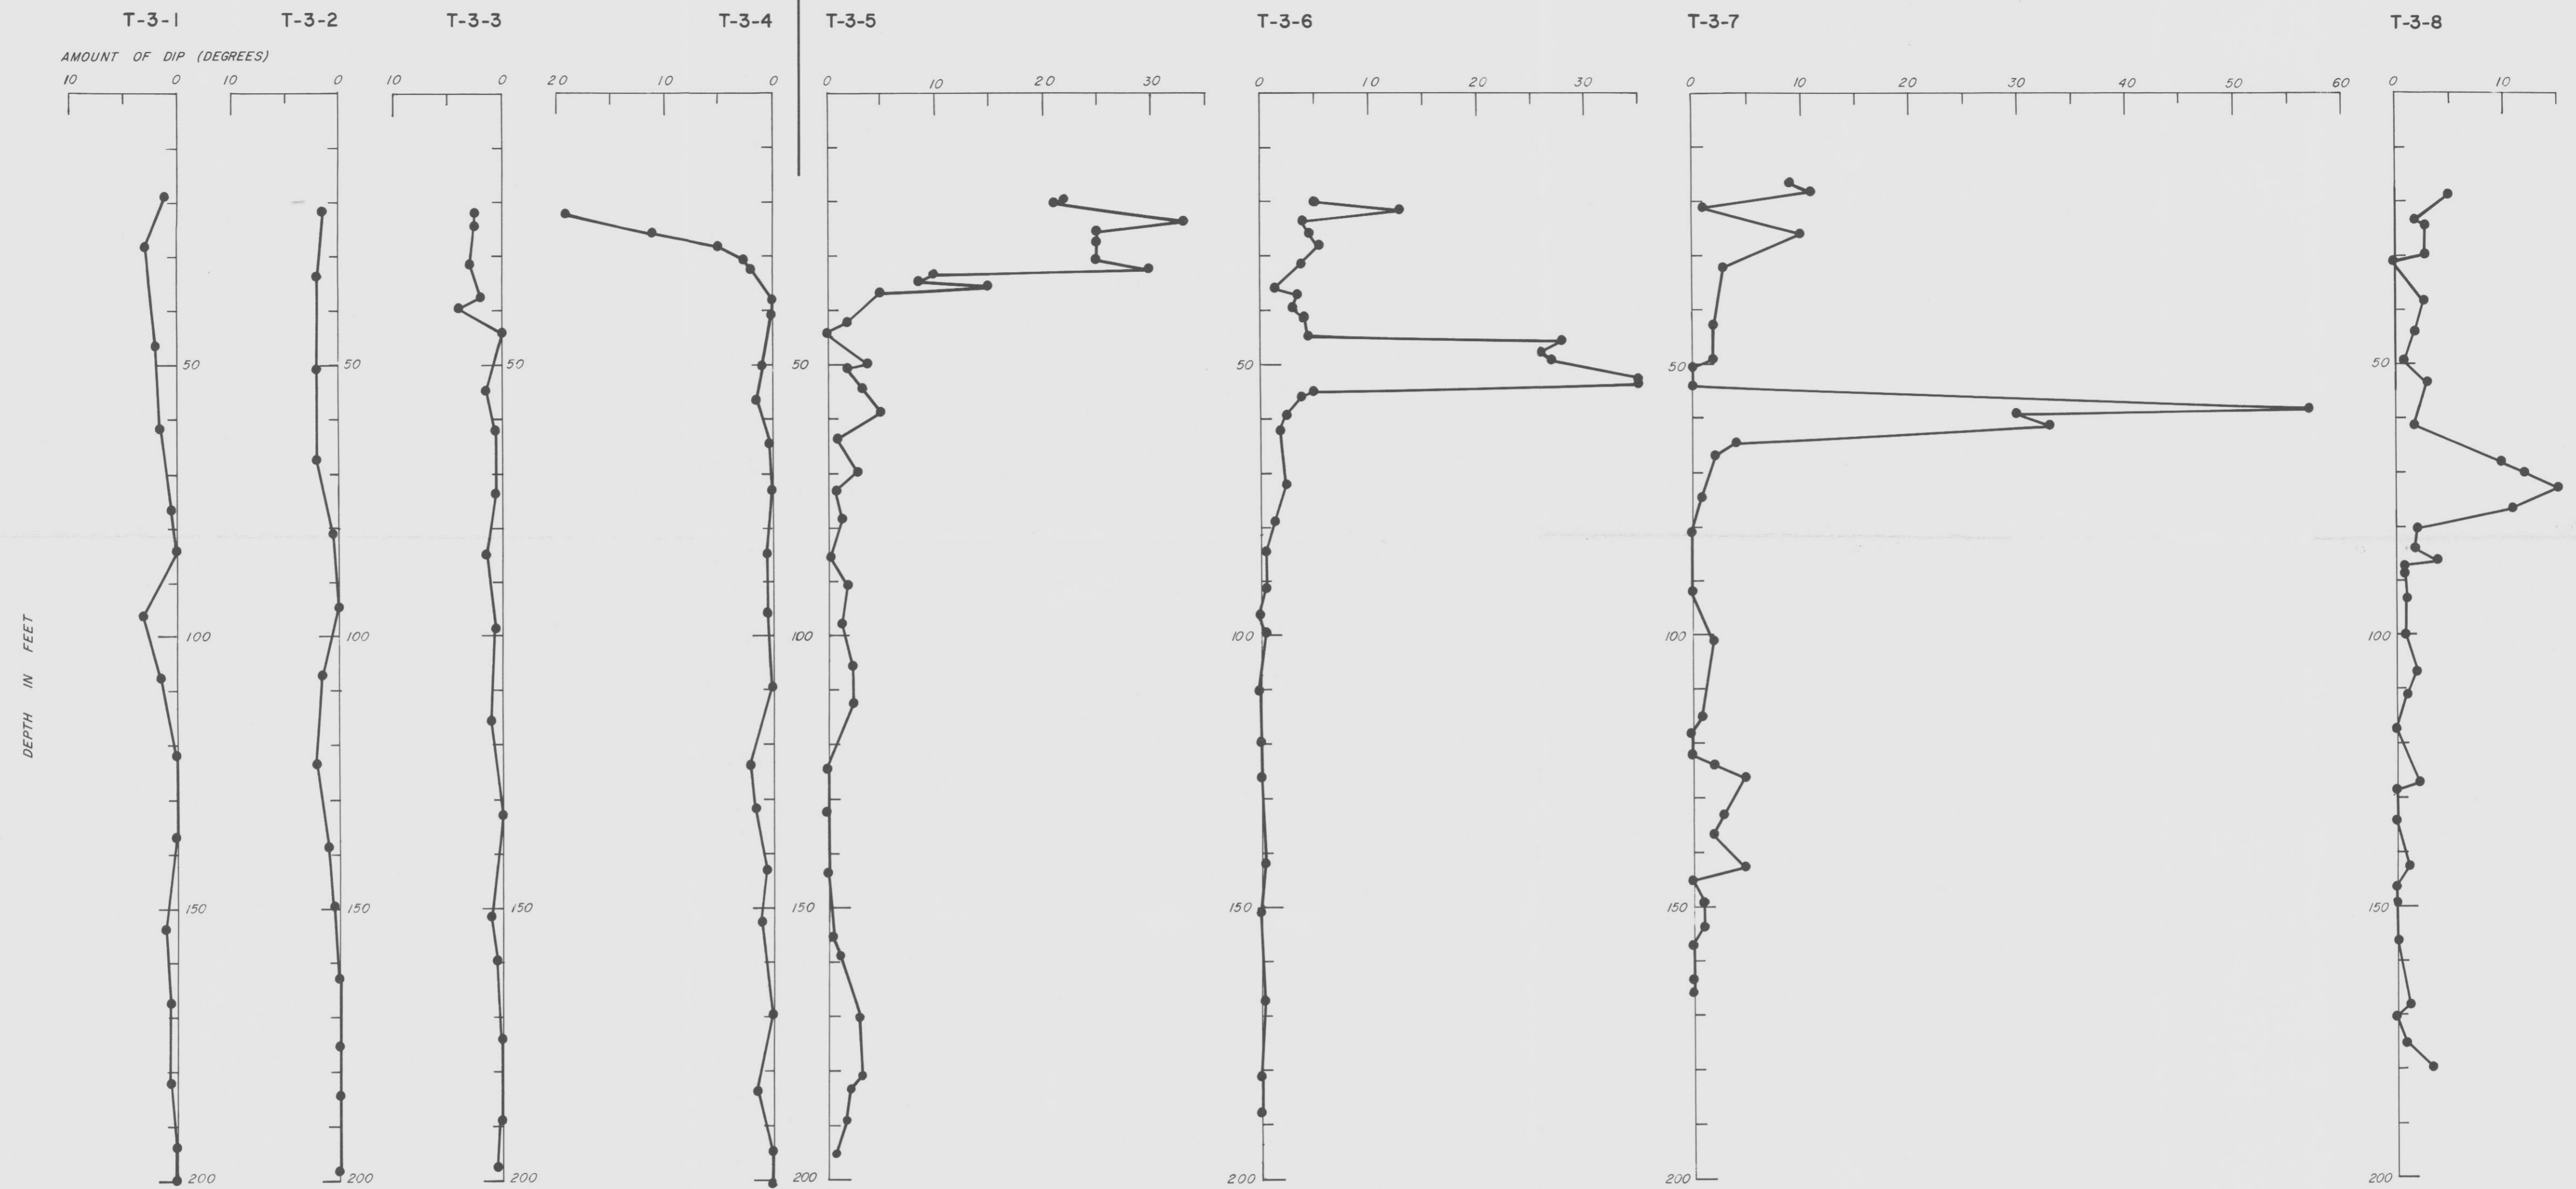

NOTES:

For spacing between borings, see SITE LOCATION MAP (Plate 1-1).

Diagrams illustrate amount of dip only and not dip direction.

Diagrams of Borings T-3-9 and T-3-10 shown on Plate 5-9A.

DIAGRAM SHOWING RELATIONSHIP BETWEEN DIP OF BEDDING AND DEPTH BORINGS T-3-1 THROUGH T-3-8

D