


MOV INSERT - TYPE 1X

REVISIONS			
REV	DESCRIPTION	DATE	APPROVAL

NOTES:

- 1.) FOR REFERENCE SEE BWNS DRAWING NO. 1209792D (SFAS - SURVEILLANCE INSERT OUTLINE)
- 2.) FOR PARTS LIST SEE INSTRUCTION MANUAL 01-1203445.

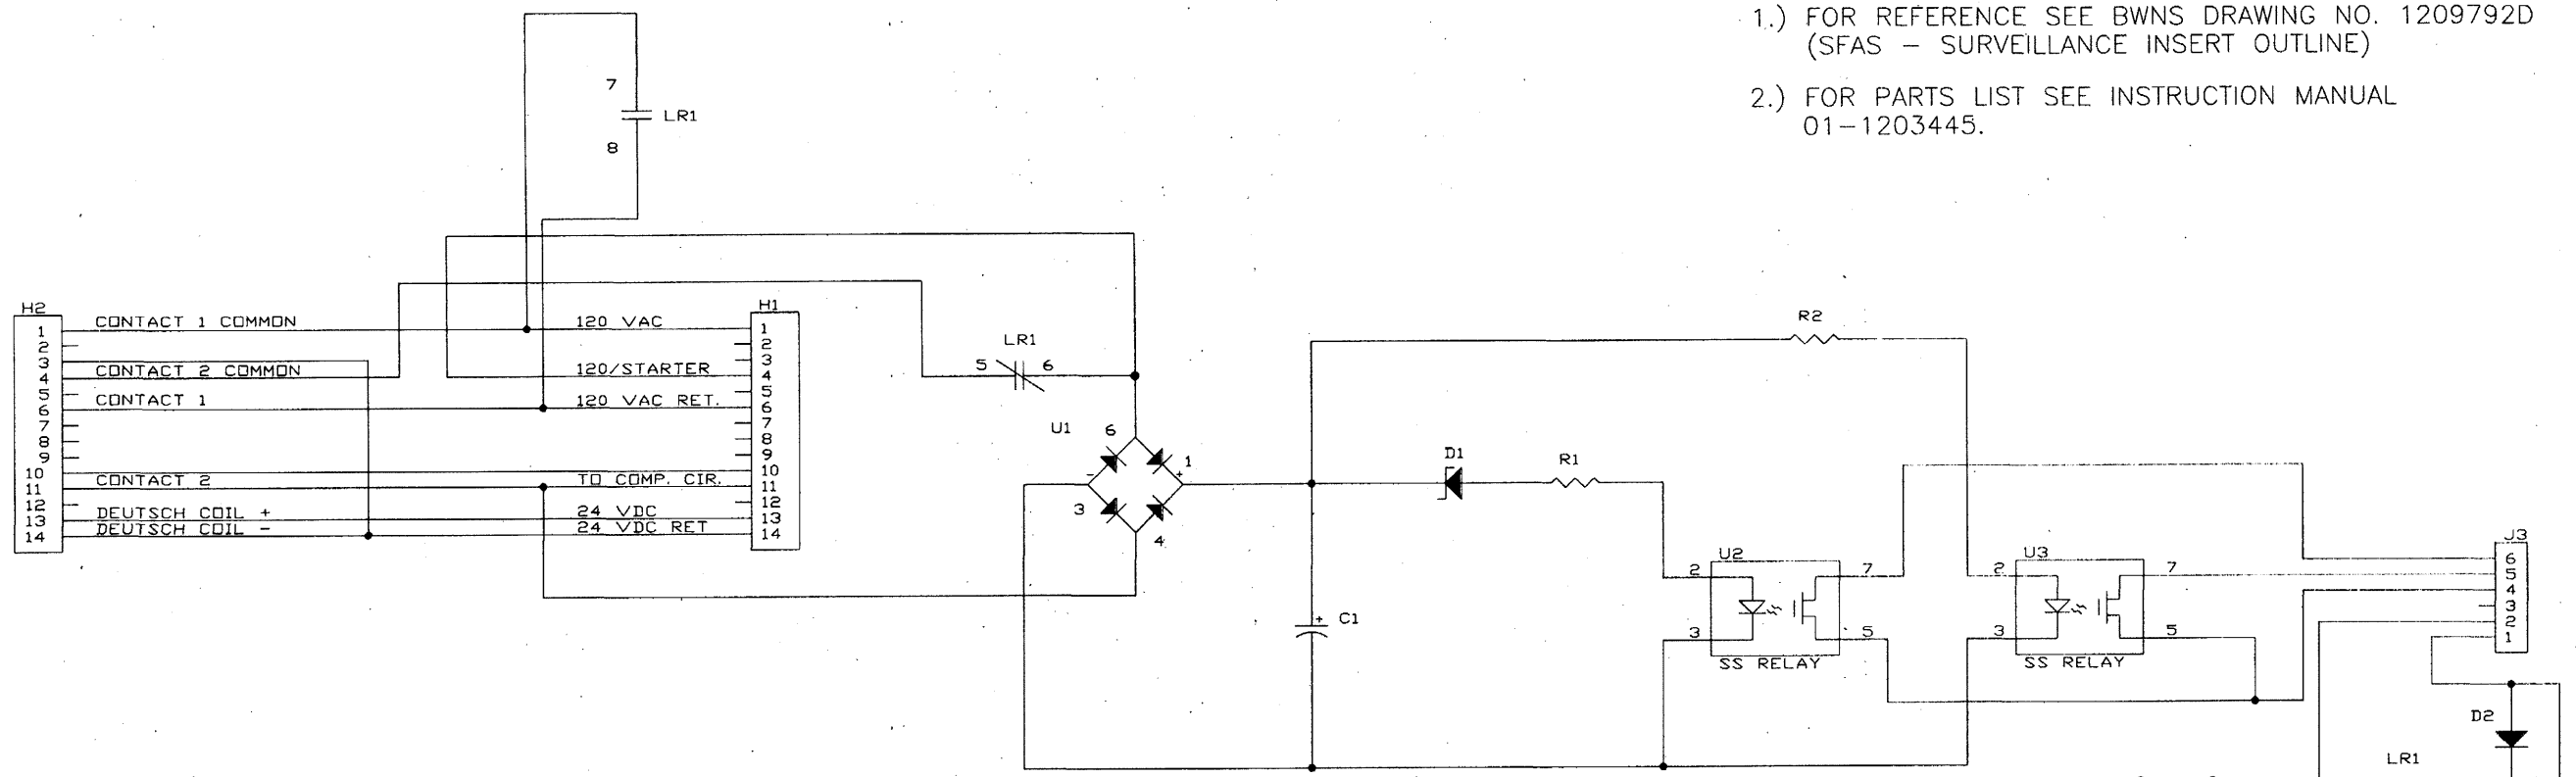

EXT-91-03722
 THE TOLEDO EDISON COMPANY
 NUCLEAR ENGINEERING
 DOCUMENT REVIEW

1. WORK MAY PROCEED BY REVISION AND RESUBMIT.
 2. WORK MAY PROCEED SUBJECT TO INCORPORATION OF THE CHANGES INDICATED.
 3. WORK MAY NOT PROCEED BY REVISION AND RESUBMIT.
 4. WORK MAY NOT PROCEED BY REVISION AND RESUBMIT.

PERMISSION TO PROCEED ON THIS DOCUMENT DOES NOT RELIEVE THE SUPPLIER FROM FULL COMPLIANCE WITH PURCHASE ORDER/INSTRUMENT SPECIFICATION REQUIREMENTS.

REVIEWED BY: *C. G. [Signature]*
 DATE REVIEWED: 8-9-91

INDEX NUMBER: E-30-340-1
 CONTROL NUMBER:

OWN. BY: D. P. GERHARD CHKD. BY: <i>[Signature]</i> PASSED BY: <i>[Signature]</i> APPVD. BY: <i>[Signature]</i> STD. SPL. DATE 5/28/91 P.O. NO. S 025236 D91 TOLEDO EDISON DAVIS BESSE POWER STATION	SFAS MOV INSERT TYPE 1X ELECTRICAL SCHEMATIC	THIS DRAWING IS THE PROPERTY OF TE NUCLEAR SERVICE COMPANY AND IS LOANED UNDER THE CONDITION THAT IT IS NOT TO BE REPRODUCED OR COPIED IN WHOLE OR IN PART, OR USED FOR PURPOSES UNRELATED TO THOSE OF THE SAN JOSE POWER DISTRICT, TO THE EXTENT OF THE SAN JOSE POWER DISTRICT'S POLICY AND AS SET FORTH IN THE DISTRICT'S POLICY. DO NOT SCALE - USE DIMENSIONS ONLY SCALE NONE DWG. NO. 1209786D REV. 0
--	--	--