


SOV INSERT - TYPE 21

NOTES:

- 1.) FOR REFERENCE SEE BWNS DRAWING NO. 1209792D (SFAS - SURVEILLANCE INSERT OUTLINE)
- 2.) FOR PARTS LIST SEE INSTRUCTION MANUAL 01-1203445

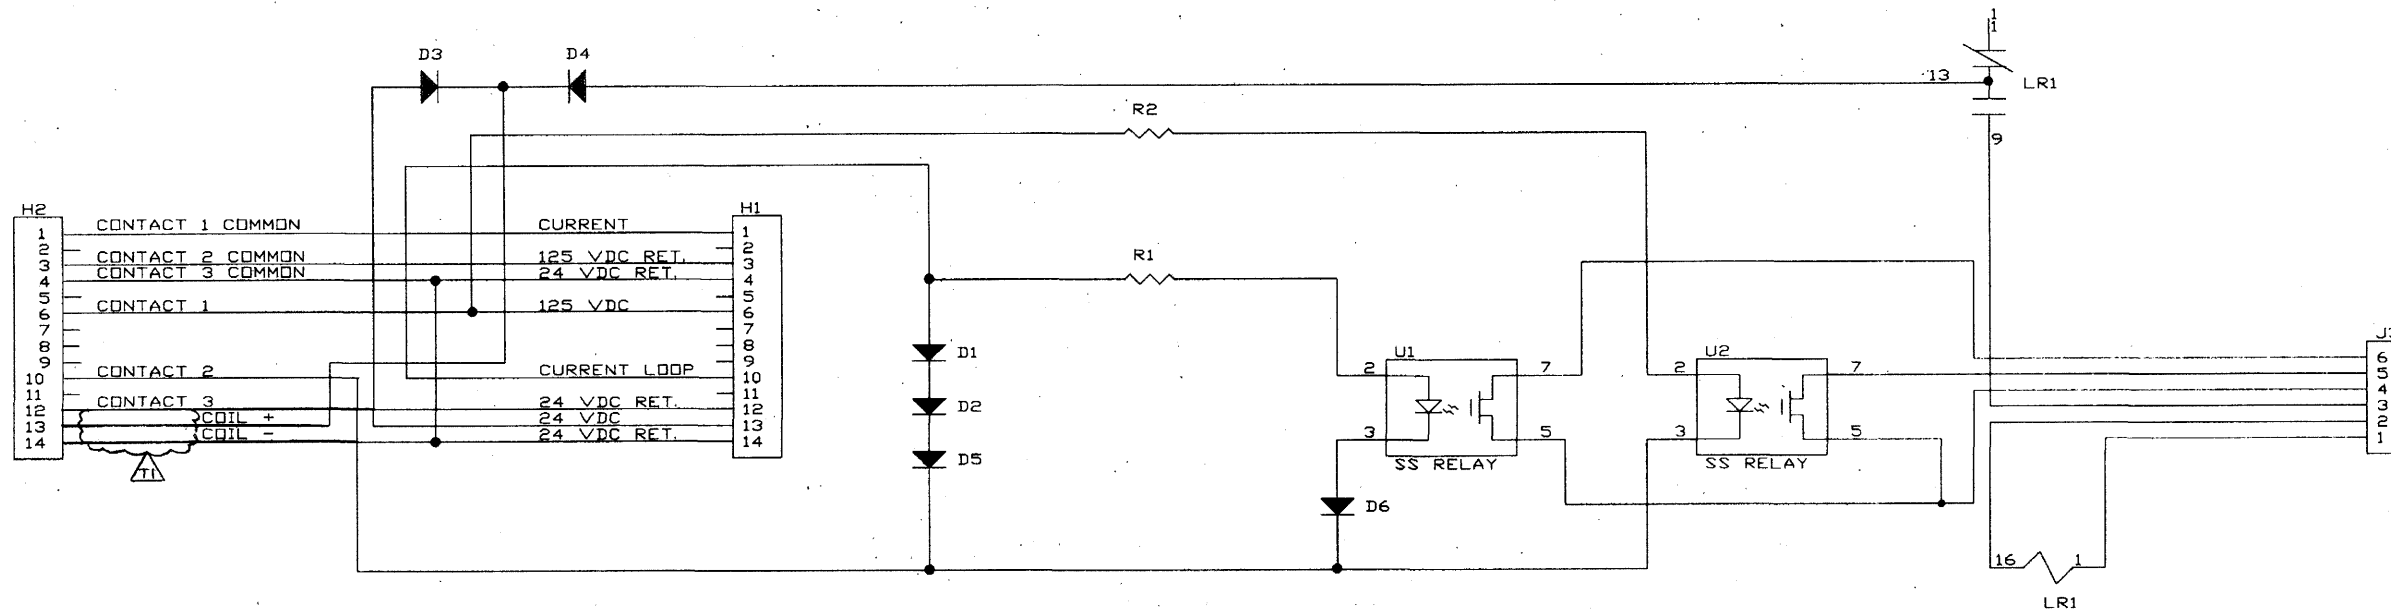

REVISIONS			
REV	DESCRIPTION	DATE	APPROVED

E-30-342-X2
 THE TOLEDO EDISON COMPANY
 NUCLEAR ENGINEERING
 DOCUMENT REVIEW
 1. WORK MAY PROCEED
 2. REVISE AND RESUBMIT
 3. REVISE AND RESUBMIT TO INCORPORATION OF THE CHANGES INDICATED
 4. REVISE AND RESUBMIT BY WORK MAY PROCEED
 5. REVISE NOT REQUIRED
 PERMISSION TO PROCEED ON THIS DOCUMENT DOES NOT RELIEVE THE SUPPLIER FROM FULL COMPLIANCE WITH PURCHASE ORDER/CONTRACT SPECIFICATION REQUIREMENTS
 REVIEWED BY: *CC*
 DATE REVIEWED: *8-2-91*
 WORK NUMBER: *E-30-342-1*
 CONTROL NUMBER:

E-30-342-X2

OWN. BY D. P. GERHARD
 CHKD. BY *DP Gerhardt*
 PASSED BY *MJ*
 APPVD. BY *DP Gerhardt*
 STD. ISPL. DATE 5/28/91
 P.O. NO. S 025236 D81
 TOLEDO EDISON
 DAVIS BESSE POWER
 STATION

SFAS
 SOV INSERT
 TYPE 21
 ELECTRICAL
 SCHEMATIC

THIS DRAWING IS THE PROPERTY OF
 THE TOLEDO EDISON COMPANY
 NUCLEAR SERVICE COMPANY
 AND IS LOANED UNDER THE CONDITION THAT IT IS NOT TO BE REPRODUCED OR COPIED IN ANY MANNER OR FOR ANY PURPOSE WITHOUT THE WRITTEN PERMISSION OF THE TOLEDO EDISON COMPANY AND WILL BE RETURNED UPON REQUEST
 DO NOT SCALE; USE DIMENSIONS ONLY
 SCALE NONE
 DWG. NO. 1209788D
 REV. 0

NO.	DATE	REVISIONS	BY	CHK'X	SUPV