
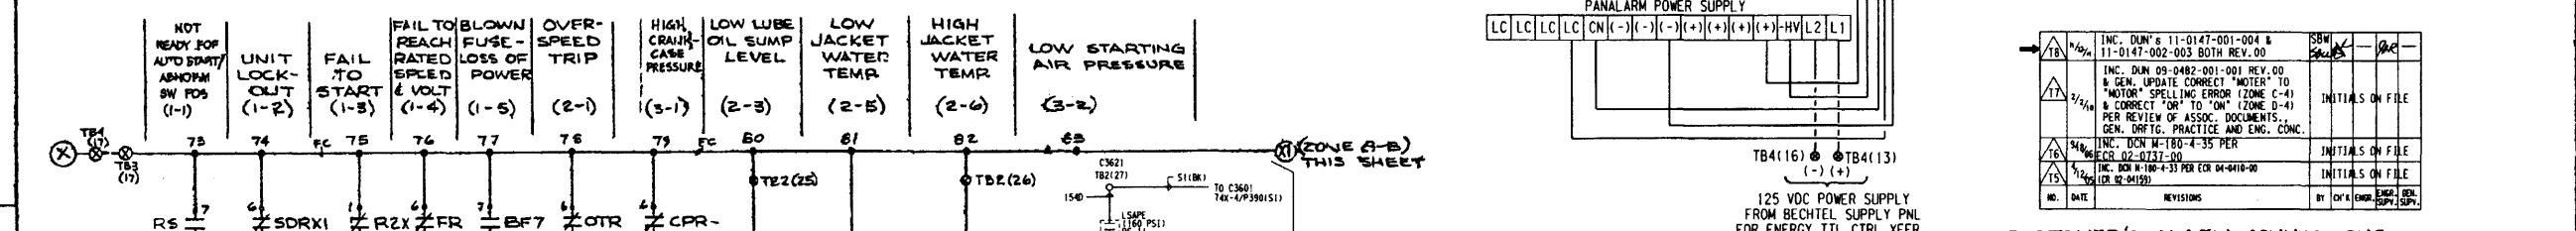


NOTE:  
FOR ANNUNCIATOR DETAILS AND SCHEMATIC  
DIAGRAM SEE PANELARY DWG NO 73450-TF51-2


REVISIONS

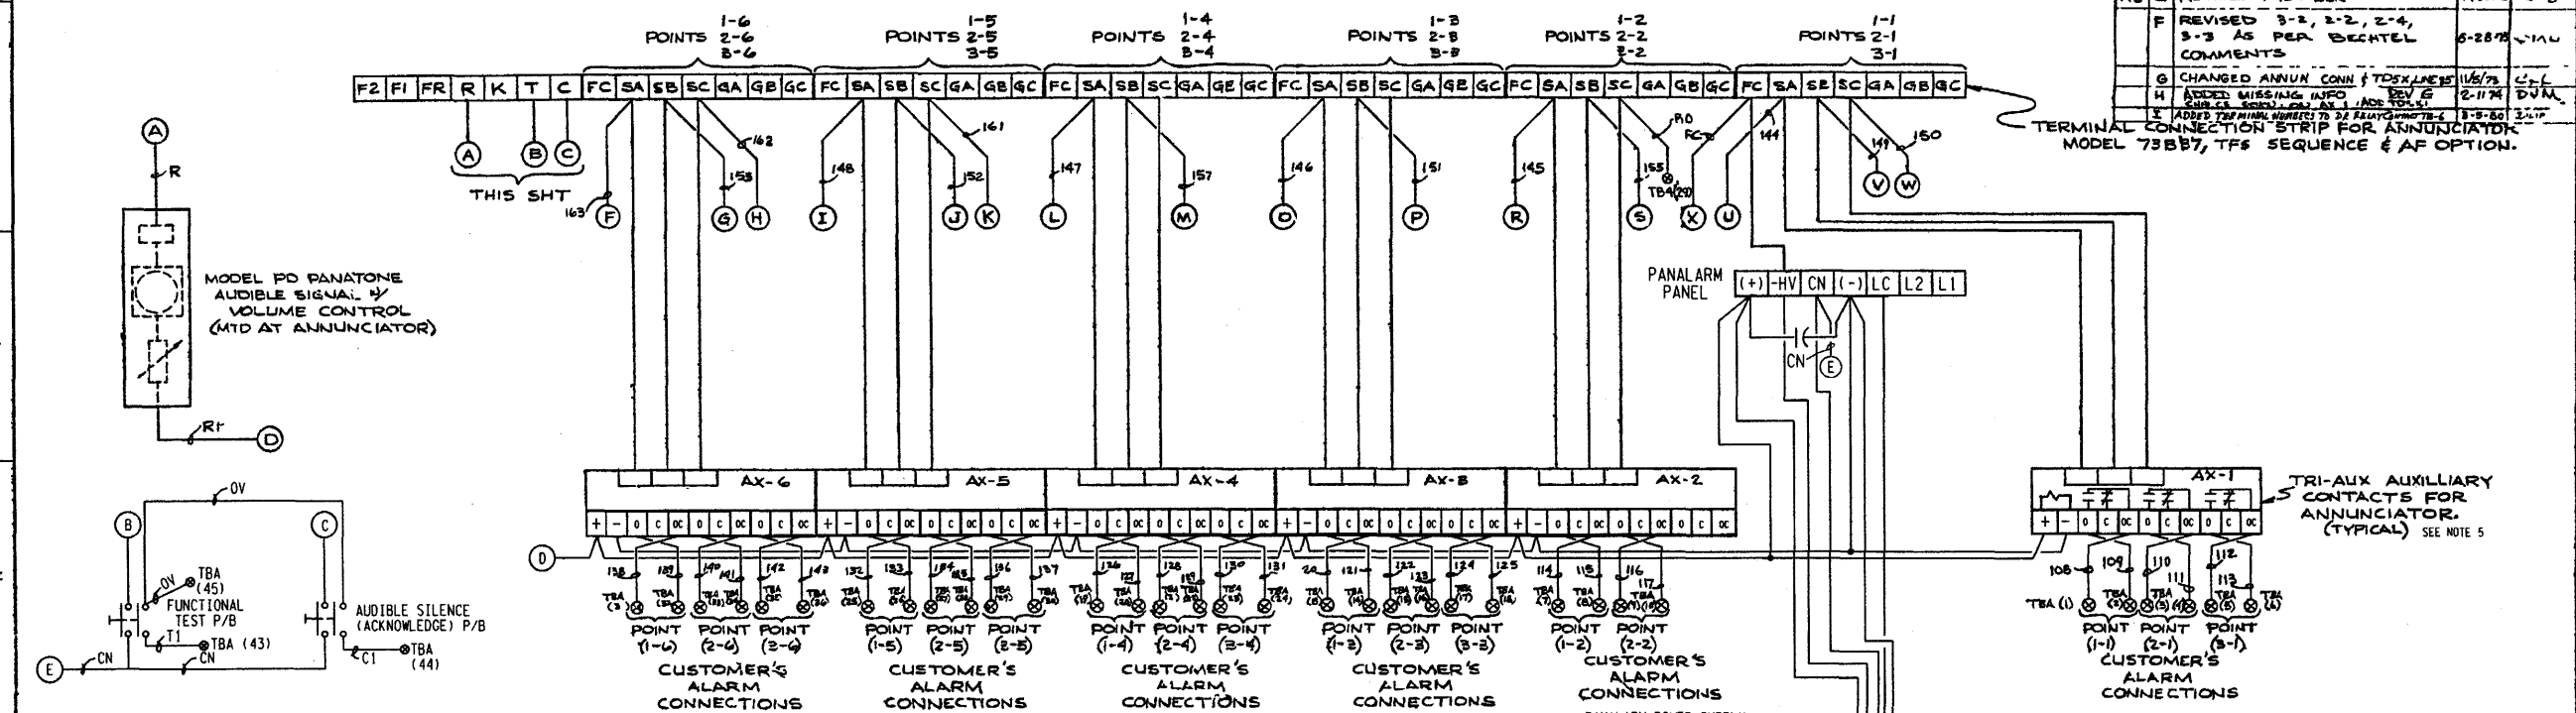

| ALARM POINTS | FUNCTION                                 |
|--------------|--|
| 1-1          | NOT READY FOR AUTO START/ABNORM SW POS   |
| 1-2          | UNIT LOCKOUT                             |
| 1-3          | FAIL TO START                            |
| 1-4          | FAIL TO REACH RATED SPEED OR VOLTAGE     |
| 1-5          | BLOWN FUSE, LOSS OF POWER                |
| 1-6          | DIESEL OIL TRANSFER PUMP OVERLOAD        |
| 2-1          | OVERSPEED TRIP                           |
| 2-2          | LOW LUBE OIL PRESSURE                    |
| 2-3          | LOW LUBE OIL SUMP LEVEL                  |
| 2-4          | FUEL SYSTEM FAULT                        |
| 2-5          | LOW JACKET WATER TEMPERATURE             |
| 2-6          | HIGH JACKET WATER TEMPERATURE            |
| 3-1          | HIGH CRANKCASE PRESSURE                  |
| 3-2          | LOW STARTING AIR PRESSURE                |
| 3-3          | SPARE                                    |
| 3-4          | SPARE                                    |
| 3-5          | PROTECTIVE RELAYS                        |
| 3-6          | STARTING AIR COMP. LOCKED AT OR OVERLOAD |

NOTES:  
1. ALL CONTACTS SHALL OPEN FOR ALARM CONDITION REGARDLESS OF THEM BEING N.C. OR N.O.  
2. TBA AND TB4 ARE LOCATED IN EMMCO VR NAIL-SEE DWG No. (M-180-24) BRUCE GM DWG B157F0100Z.  
3. TBA IS OUTGOING FOR CUSTOMER ALARM CONNECTIONS.  
4. TB-1, TB-2, AND TB-3 ARE TERMINAL BLOCKS PROVIDED BY EMMCO IN THE VR/CVT. PNL'S SEE EMMCO DWG No. B68D544, B68D545, B68D546, & B68D547.  
5. DEPENDING ON VINTAGE OF TRI-AUX, THE ORDER OF MARKED TERMINALS MAY DIFFER.

| PS | DESCRIPTION |
|----|-------------|
|----|-------------|