


ONE MILE POINT NUCLEAR STATION - UNIT 2
 NIAGARA MOHAWK POWER CORPORATION
 D.O. 12177, P.O. NO. NMP2-E035A
 EQUIPMENT I.D. NO. ZV8B-0154H

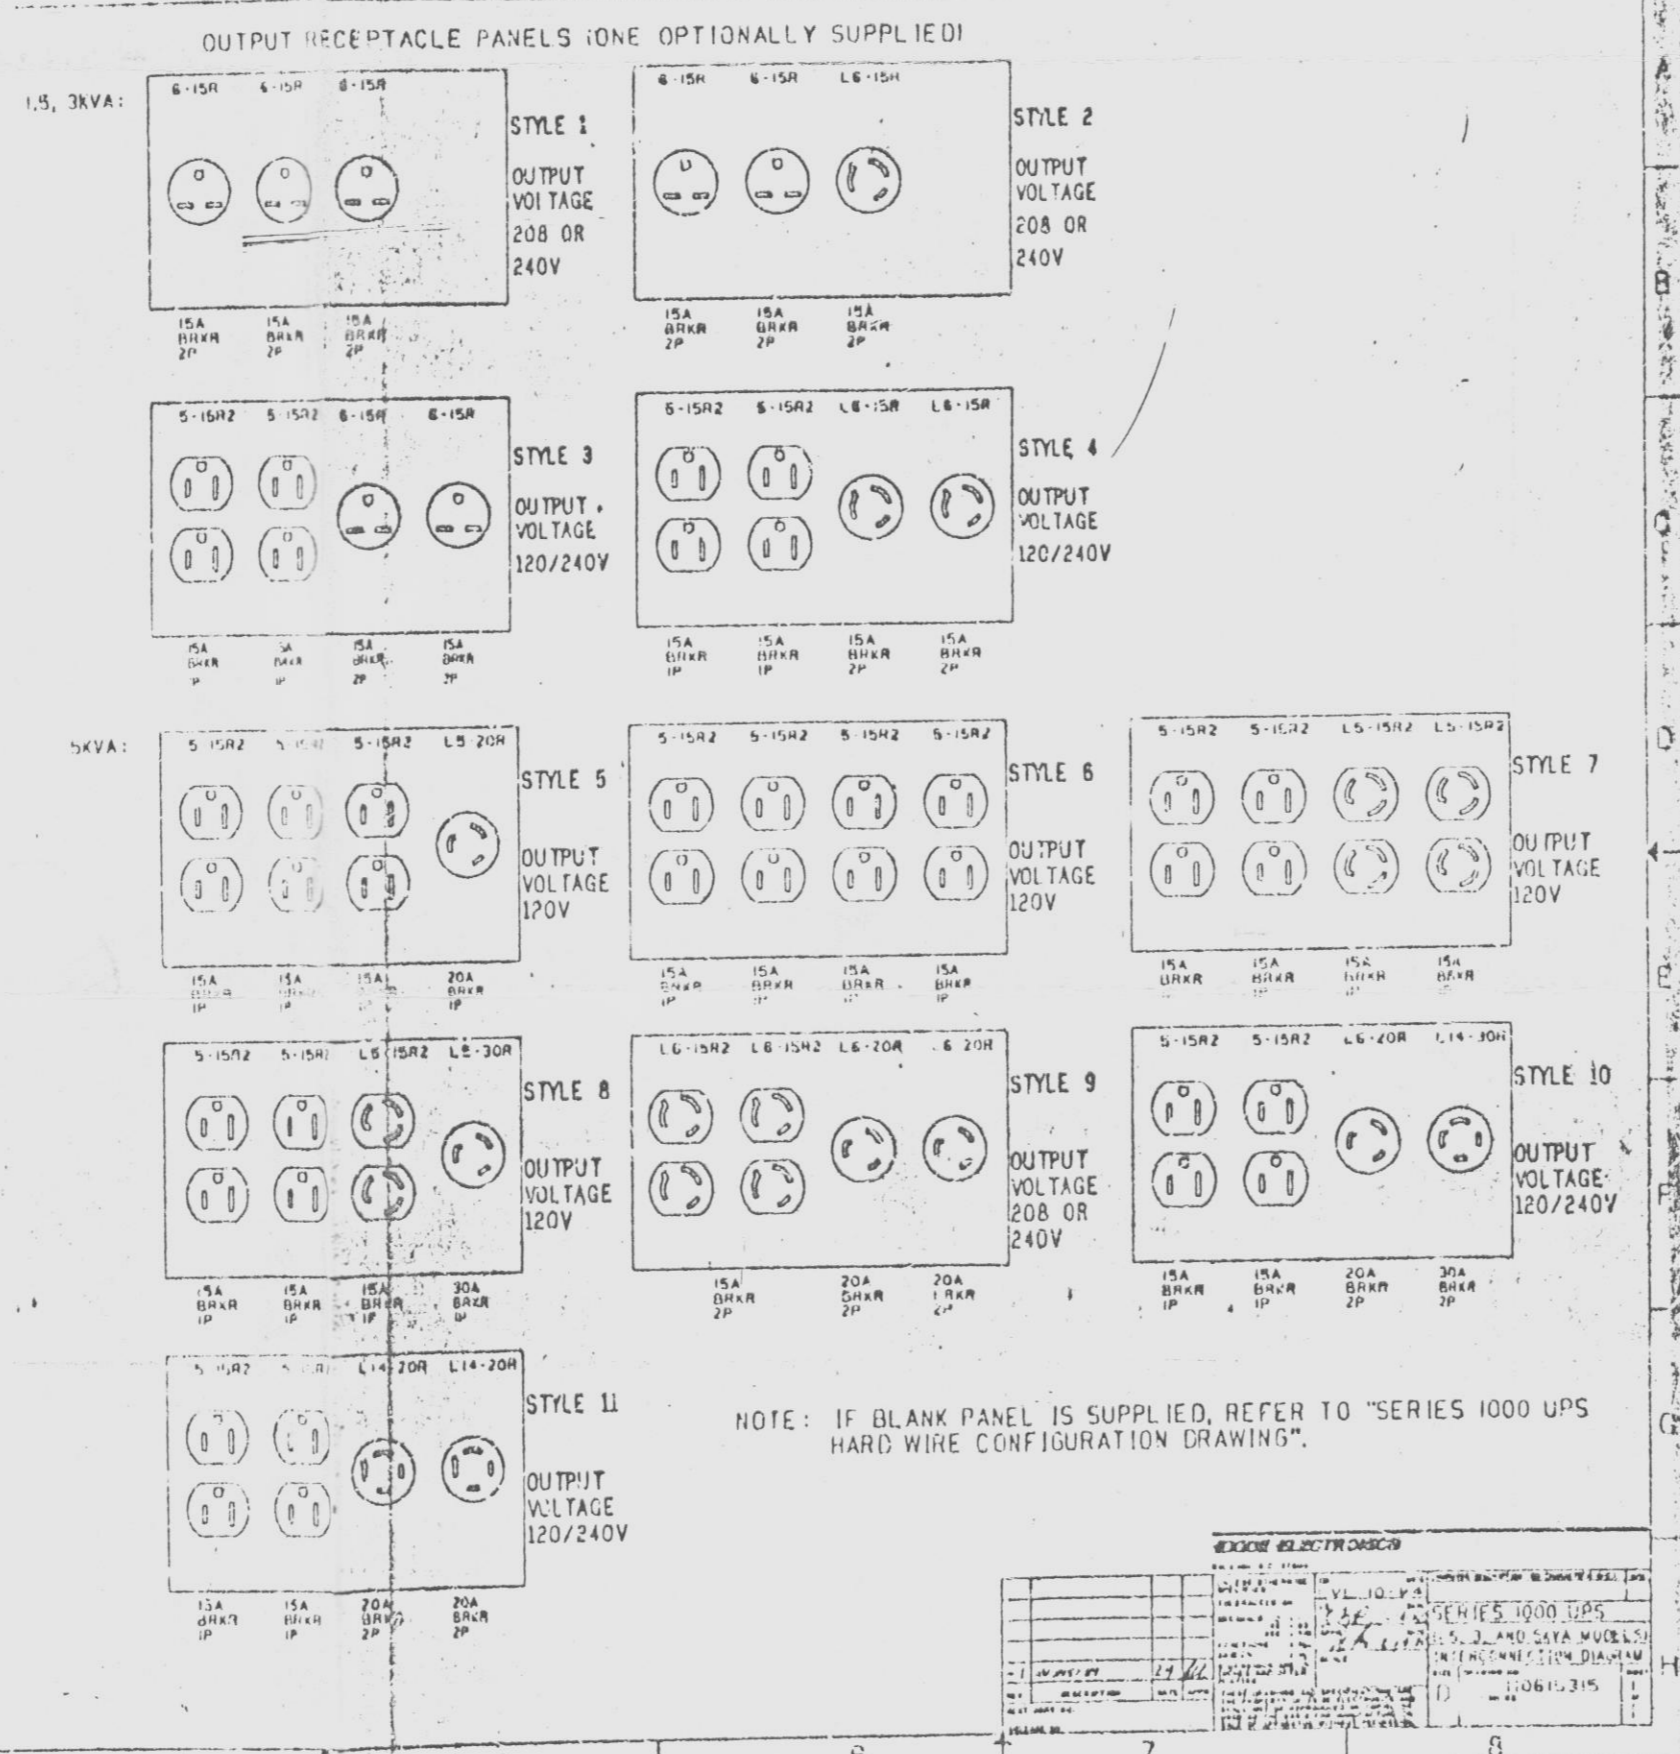

REVISIONS

NO.	DATE	DESCRIPTION
1	11/22/85	REVISED TO SHOW NEW SERIALS 1000 UPS
 NIAGARA MOHAWK POWER CORPORATION
 D.O. 12177

MANUFACTURER'S DRAWING DATA FORM

RESP. ENG. *G. MODI* (E1)
 RESP. DES. ENG. *C. LANE/P. HUHA* (E1)

INSTRUCTIONS TO SUPPLIER (E2)
 APPROVED AS REVISED AS DEFINED IN SPECIFICATION
 RELEASED FOR FABRICATION
 RELEASED FOR MATERIAL PURCHASE

APPROVED AS REVISED AS DEFINED IN SPECIFICATION
 RELEASED FOR FABRICATION
 RELEASED FOR MATERIAL PURCHASE

SUPPLIER TO RESUBMIT FOR REVIEW FOR RE-ORD NONE REQUIRED

REVISIONS TO SUPPLIER (E2)
 REVISED PRINTS
 REVISED MICROFILM APERTURE CARDS
 FOR REVIEW
 FOR RE-ORD
 NONE REQUIRED

INSTRUCTIONS TO DESIGN (E1)
 I-O INFORMATION ONLY
 P-L PRELIMINARY LAYOUT
 P-S PRODUCTION STUDIES
 R&C REVIEW AND COMMENT
 F-D FINAL DETAILS
 NEW NEW
 REV REVISED

DATE TO DESIGN (C) *7-10-85* (E1) REQUIRED RETURN DATE (E1) *7-31-85*
 DESIGN ENGINEER'S DATE STAMP (D) *NOTED JUL 15 1985*
 IN *NOTED* DESIGN GROUP ROUTING (D) *NOTED*

INSTRUCTIONS TO CUSTOMER (E1)
 I-O INFORMATION ONLY
 P-L PRELIMINARY LAYOUT
 P-S PRODUCTION STUDIES
 R&C REVIEW AND COMMENT
 F-D FINAL DETAILS
 NEW NEW
 REV REVISED

DESIGN ENGINEER'S DATE STAMP (D) *NOTED JUL 23 1985*
 IN *NOTED* DESIGN GROUP ROUTING (D) *NOTED*

INITIALS OF SELECTED REVIEWERS *TD*

REQUIRED ENGINEER'S DATE STAMP (E2) *NOTED JUL 23 1985 G. MODI*

SUPERSEDES S&W FILE NO. (E1) (155-58)

REMARKS (C) (LIMIT TO 22 CHARACTERS & BLANKS) (53-74)

S&W EQUIP. ID. CODE (E1) (25-38) AREA DESIGNATION CODES (E1) (75-80)
2V8B-UPS-1H

MFR'S. DWG. NO. (C) (LIMIT TO 24 CHARACTERS & BLANKS) (57-80)
110615315 REV. 1

MFR'S. NAME (C) (LIMIT TO 20 CHARACTERS & BLANKS) (61-80)
EXIDE

DATE MONTH DAY (YR) (25-30) DWG. TYPE (E1) (31-32) MAX. DAYS IN DESIGN (E1) (33-34)
 (C) *07/10/85* (E1) *E* (E1) *21*

FUNCTIONAL TITLE (E1) (LIMIT TO 24 CHARACTERS & BLANKS) (57-80)
INTER CONN. DIAGRAM FOR

S&W FILE NO. (E1) (155-58)
010101/5610-229/01A

JOB ORDER NO. *12177 00*

(C) PROJECT CLERK (1)
 (D) RESP. DESIGN ENGINEER (2)
 (E1) RESP. ENGINEER - ON DWG. RECEIPT (2)
 (E2) RESP. ENGINEER - AFTER DWG. REVIEW (2)
 (M) MICROFILM APERTURE CARD (2)
 (R) REV. REVIEWER INITIALS

ACCEPTABLE FOR MICROFILMING

SI
 APERTURE
 CARD

D 9305060083