


STONE & WEBSTER ENGINEERING CORPORATION

CLG TWR BASIN WTR TEMP

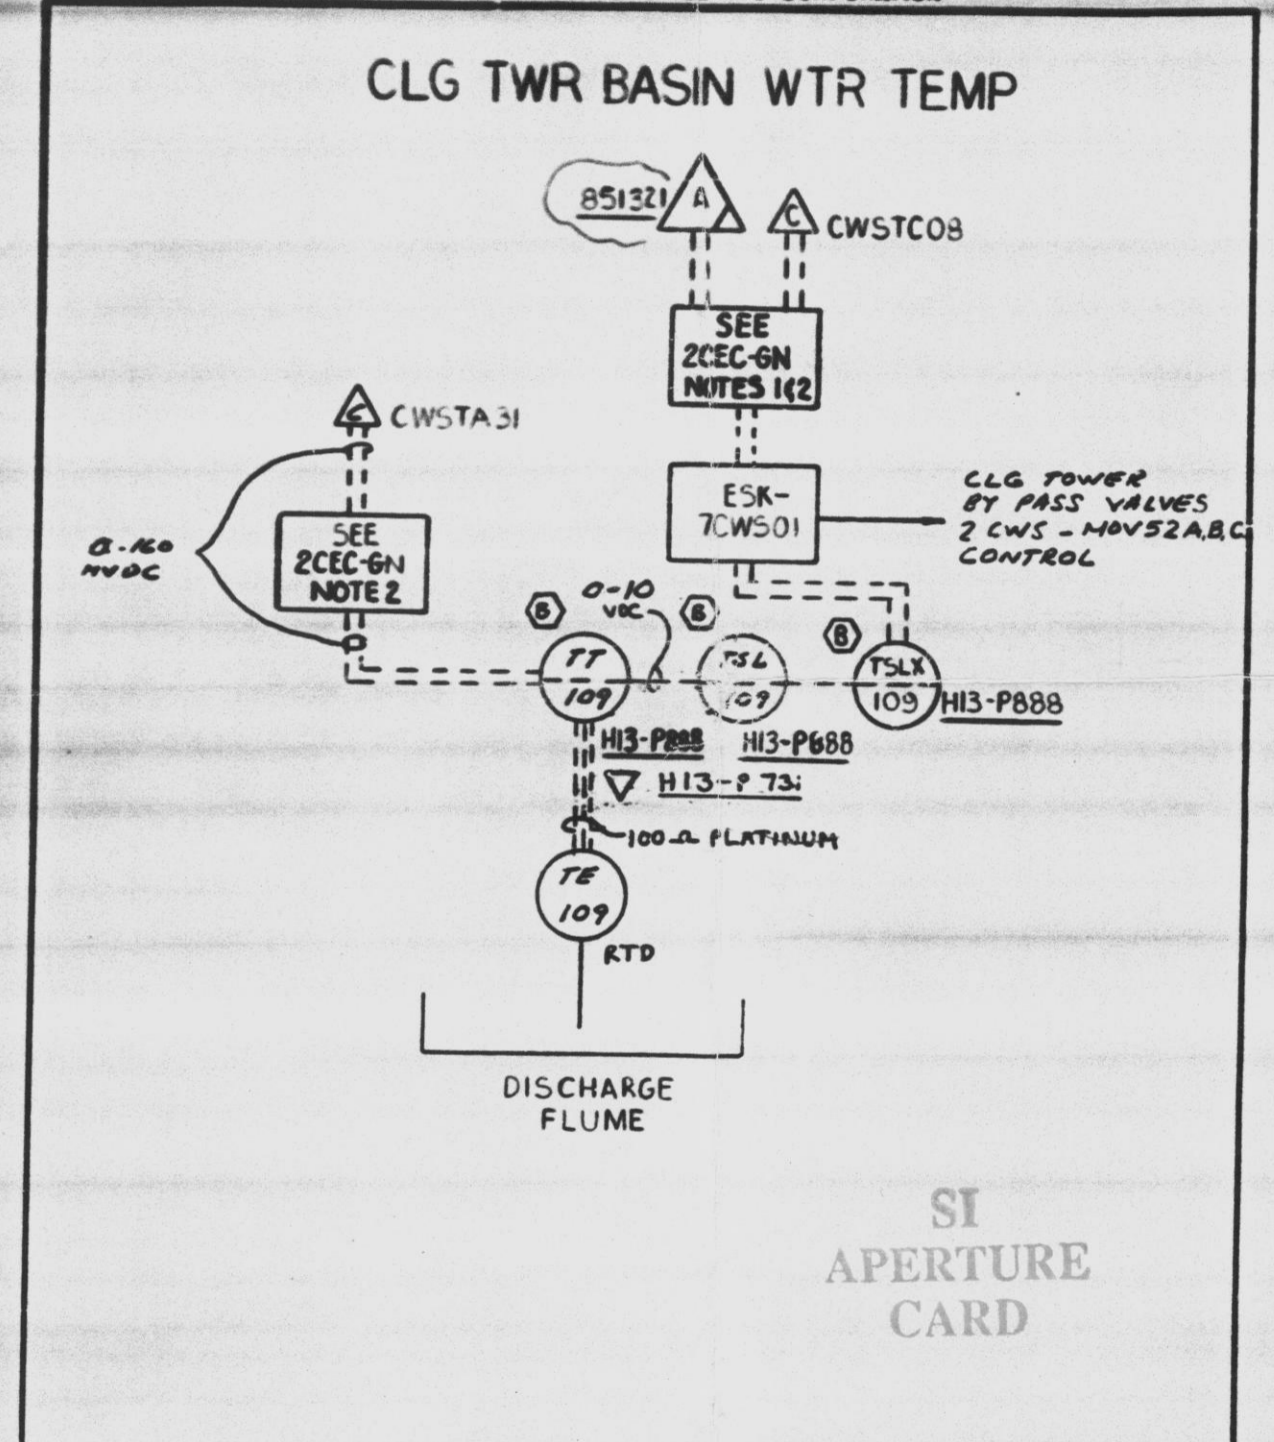

SI
APERTURE
CARD

		DCI 2	DCI	REF: LSK-2-1.1E QA CAT II
		10/8/82	12/16/80	REF DWG FSK-2-1D
5	4	MECH-005	MFR	J.O. 12177
				LOOP DIAGRAM
				2CWS-109

CIRCULATING
WATER SYSTEM
NIAGARA MOHAWK POWER CORPORATION
NINE MILE POINT NUCLEAR STATION
UNIT 2

9305060128 D

9305060128