


CONTINUED FROM SHT-1 ON THIS DWG

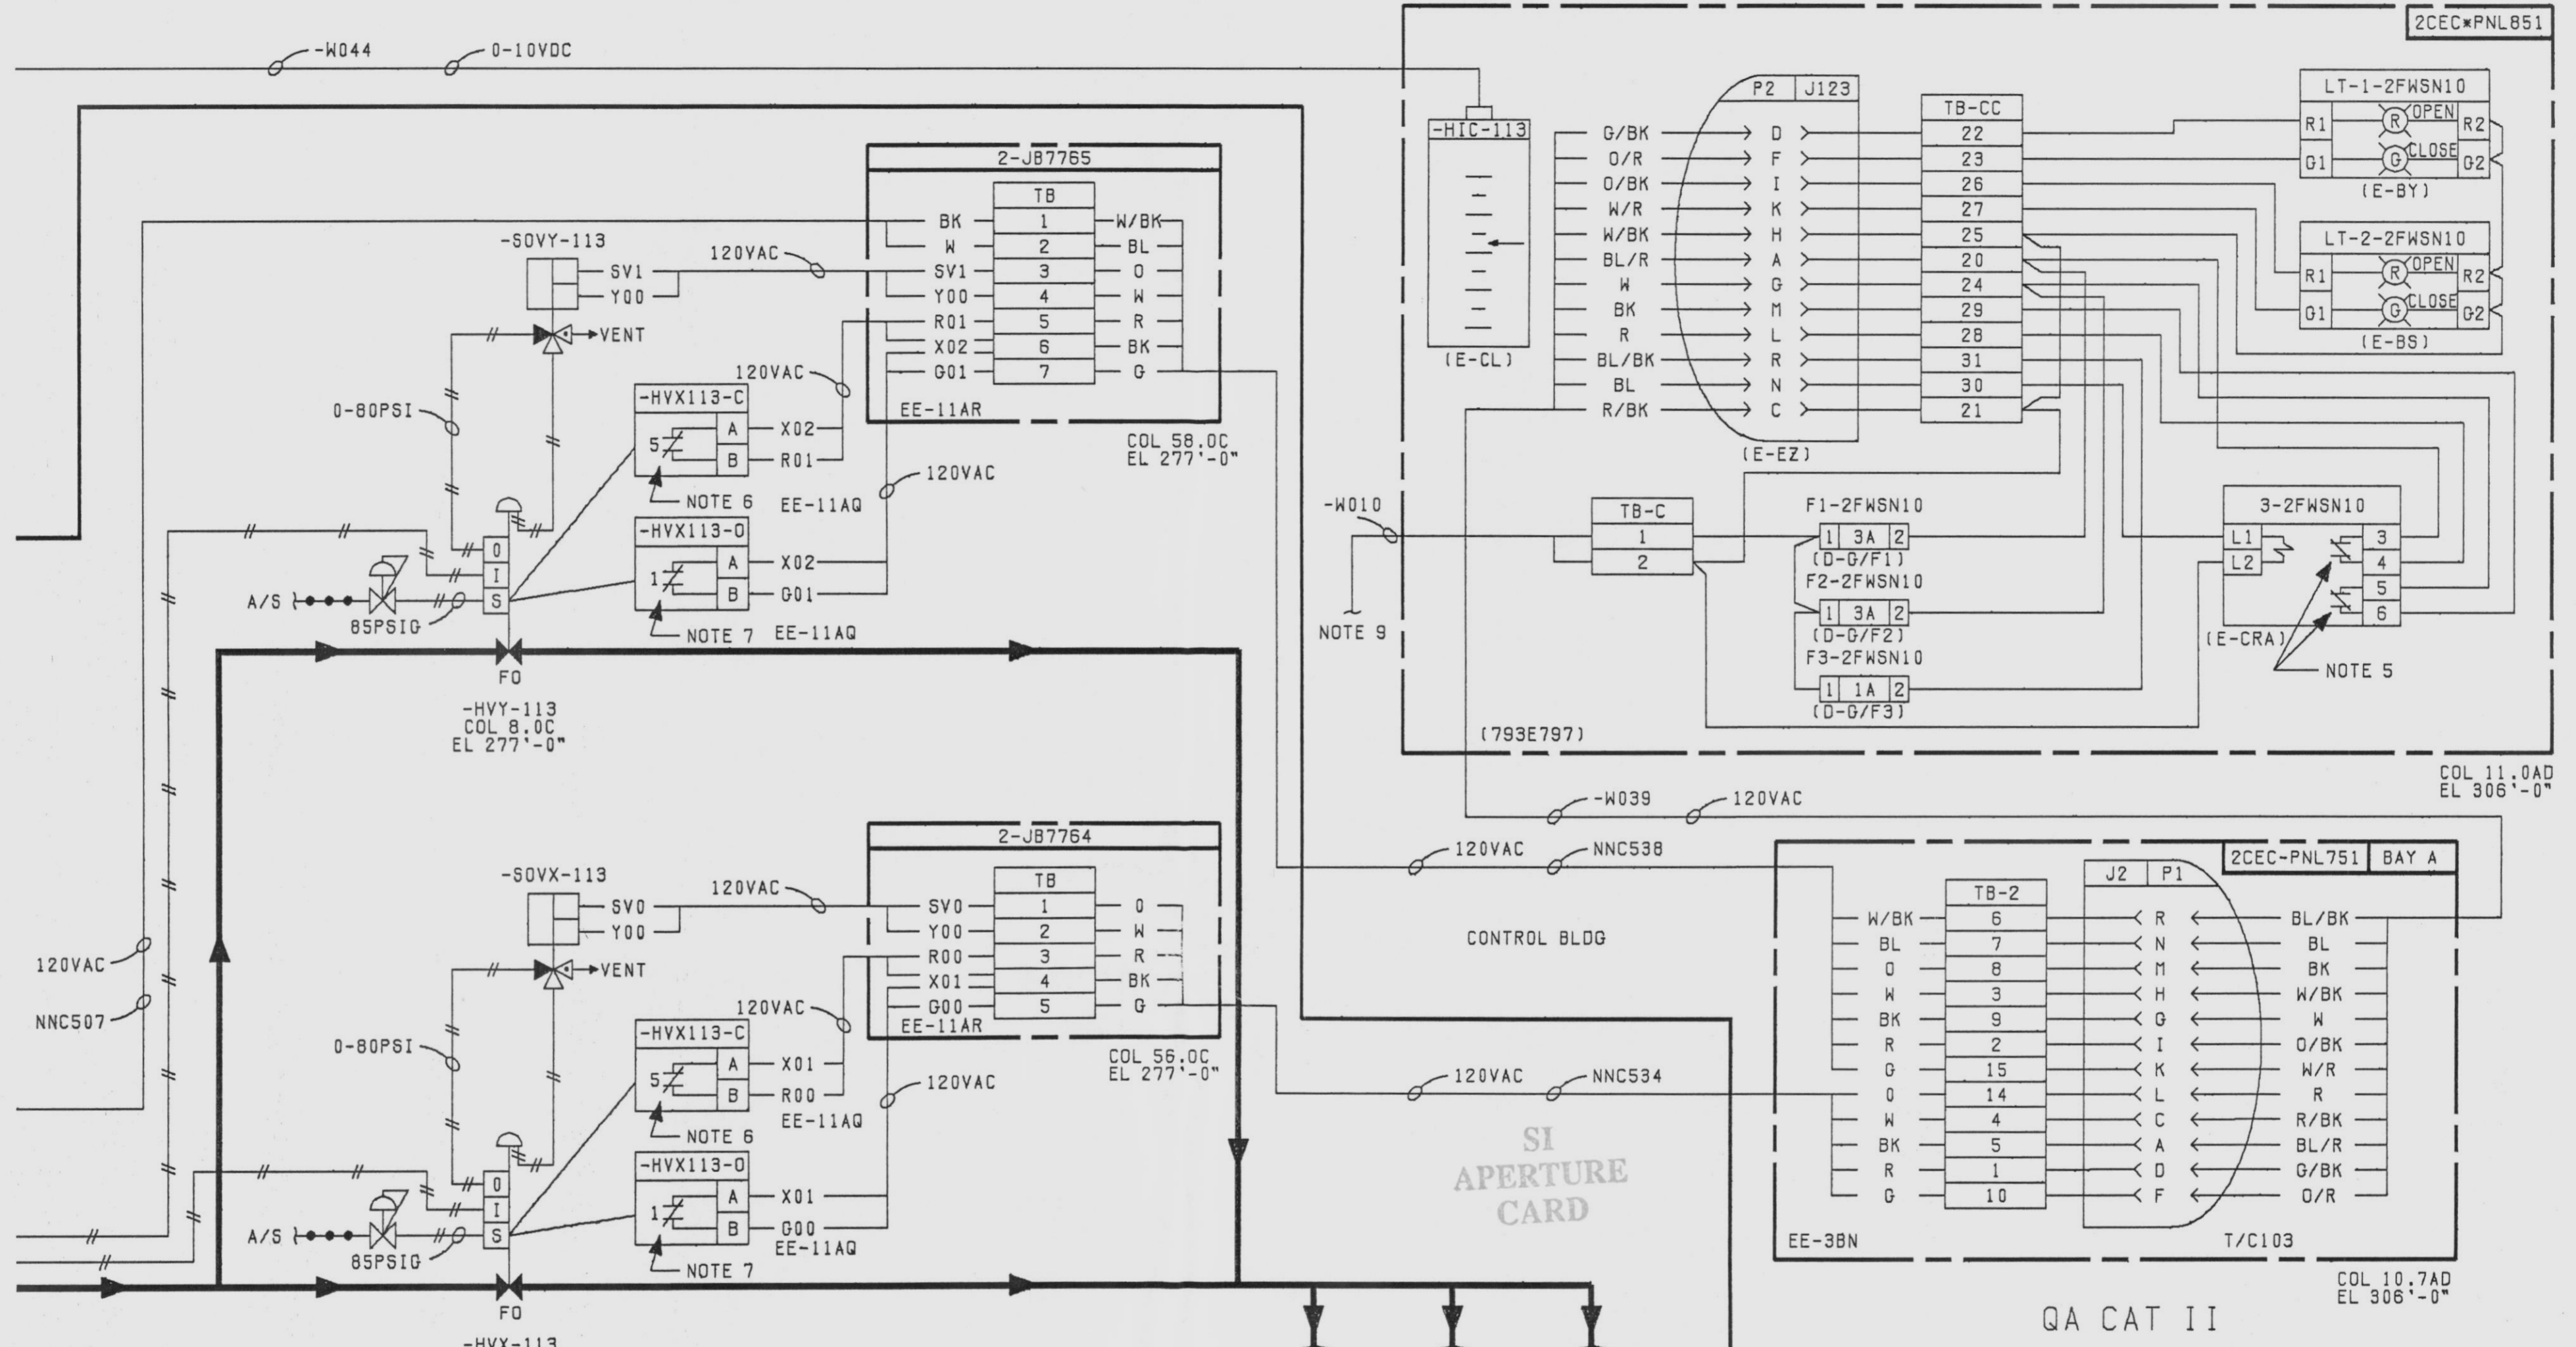

INFORMATION ONLY

9305100062

TEST LOOP DIAGRAM
 LOW ENERGY FEEDWATER CYCLE CLEAN UP
 2FWS-PS-113, -HVY-113, -HVX-113
 NINE MILE POINT NUCLEAR STATION-UNIT 2
 NIAGARA MOHAWK POWER CORPORATION
 STONE & WEBSTER ENGINEERING CORPORATION

SHEET 2 OF 2
 12177-TL2FWS-081



D