


07-428-91  
File  
copy

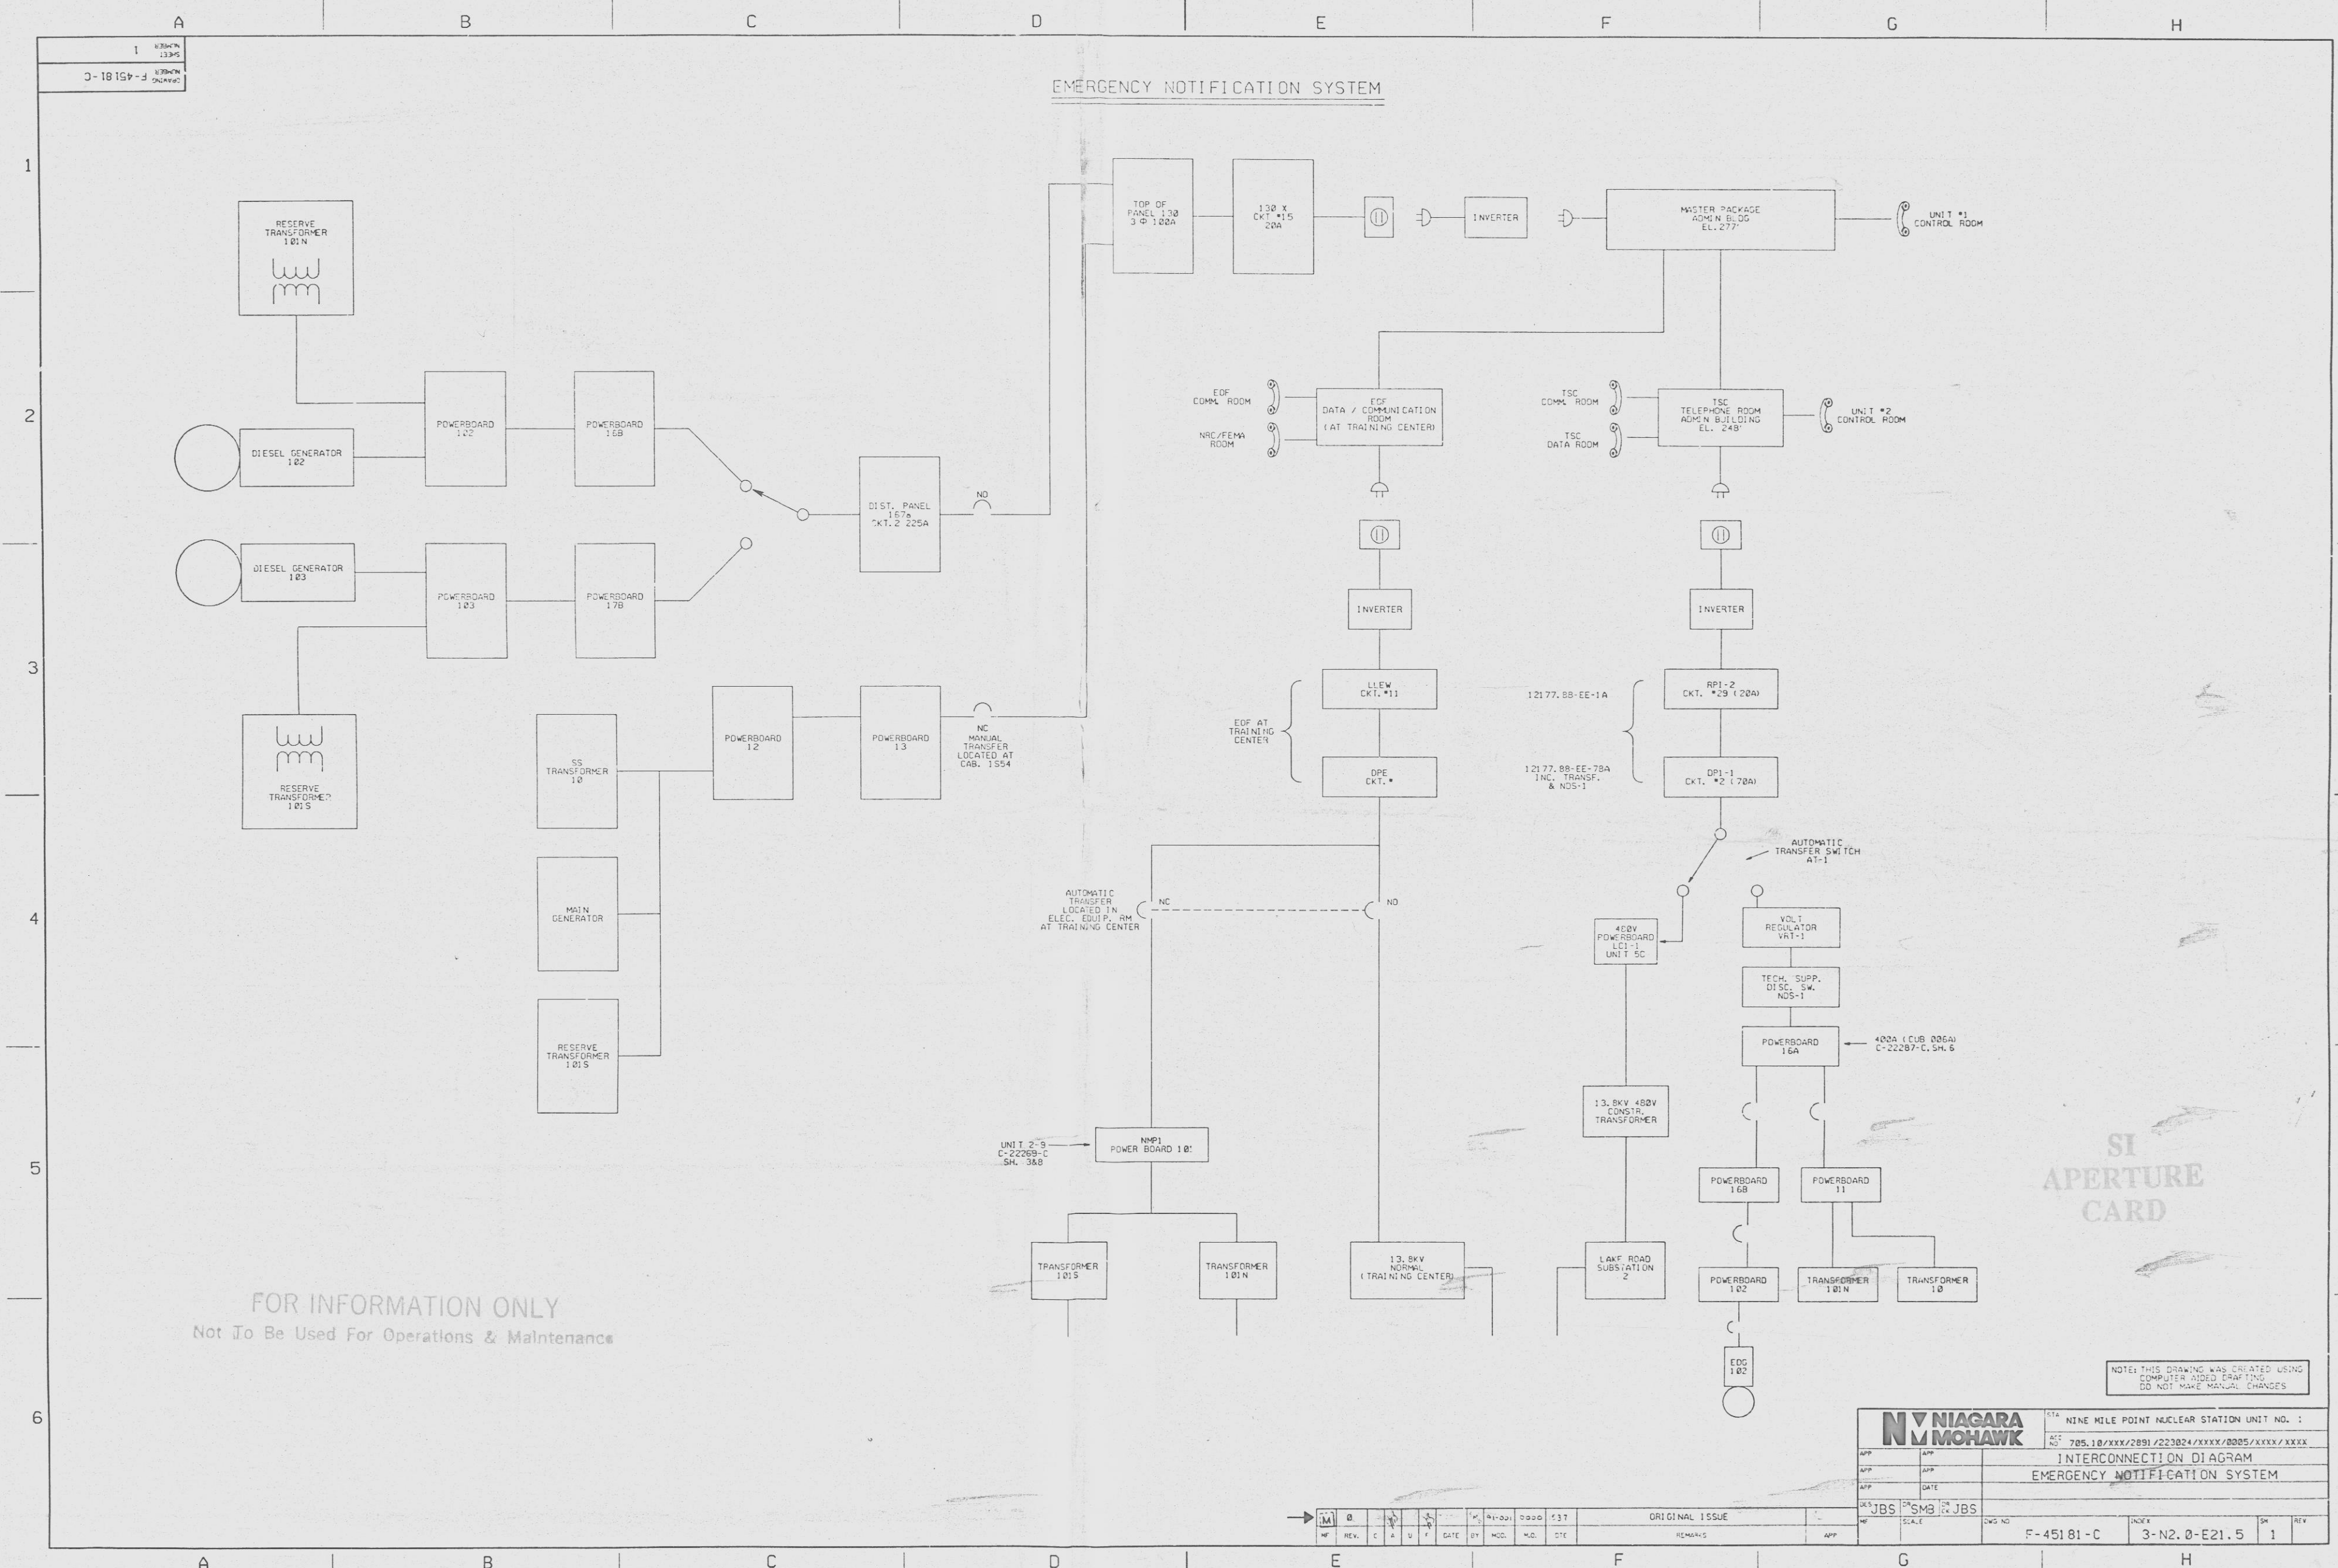

FOR INFORMATION ONLY  
Not To Be Used For Operations & Maintenance

SI  
APERTURE  
CARD

NOTE: THIS DRAWING WAS CREATED USING  
COMPUTER AIDED DRAFTING  
DO NOT MAKE MANUAL CHANGES

<b>NIAGARA MOHAWK</b>		SITE NINE MILE POINT NUCLEAR STATION UNIT NO. 1	
APP	APP	705.10/XXX/2891/223024/XXXX/0005/XXXX/XXXX	
APP	APP	INTERCONNECTION DIAGRAM	
APP	DATE	EMERGENCY NOTIFICATION SYSTEM	
JBS	SMB	JBS	
REV.	DATE	REV.	DATE
1		1	
ORIGINAL ISSUE		SCALE	DWG NO.
REVISIONS		APP	F-45181-C
		INDEX	3-N2.0-E21.5
		SW	1
		REV	

9305100236 D