


1 2 3 4 5 6 7

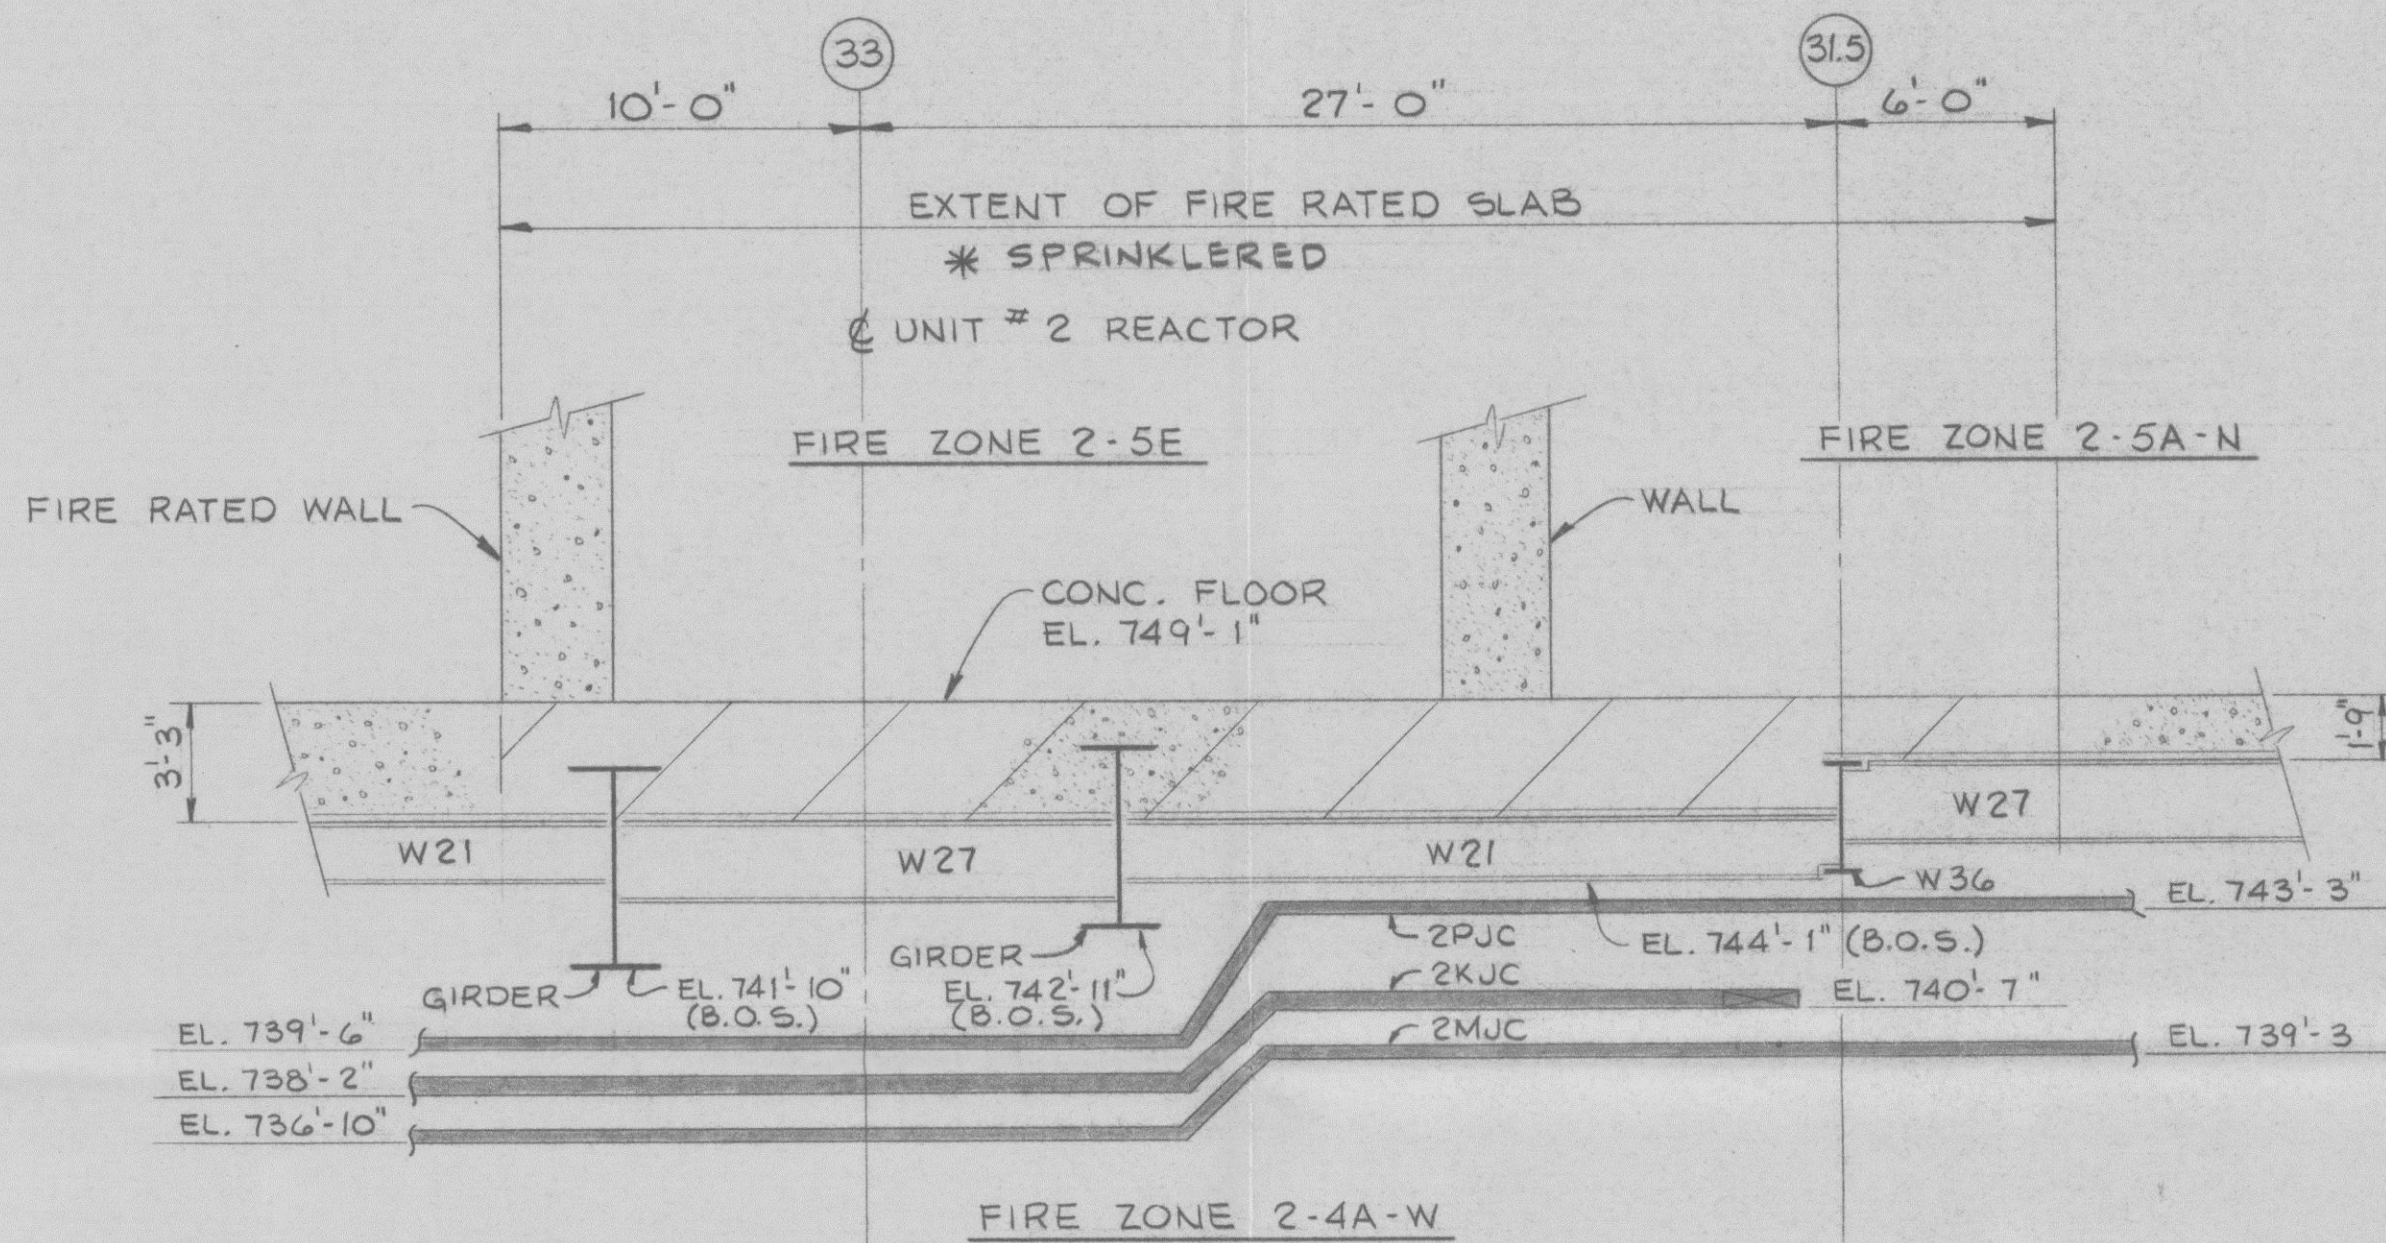

SECTION A-A
SCALE: 3/16" = 1'-0"

TI
APERTURE
CARD

AE DRAWING NO.		PP&L DRAWING NO.	
REFERENCE DRAWINGS			
O INITIAL ISSUE			
REV DESCRIPTION			
NON-QUALITY RELATED DWG CLASS 3			
SUSQUEHANNA S.E.S. UNIT # 2 REACTOR BUILDING APPENDIX R-DEVIATION REQ. 6 FIRE RATED FL.SLAB EL.749'-1			
AREA 33		ELEV.749'-1	
PP&L DRAWING NO.		SHEET NO.	
C-206013		3	
AE DRAWING NO.		REV. NO.	
C-1773		0	

8641060286 C

PP&L FORM 3505C (1/84)

60712