






# BSA 04-13 Transformer, Concrete Pad and Asphalt Systematic Sample Locations

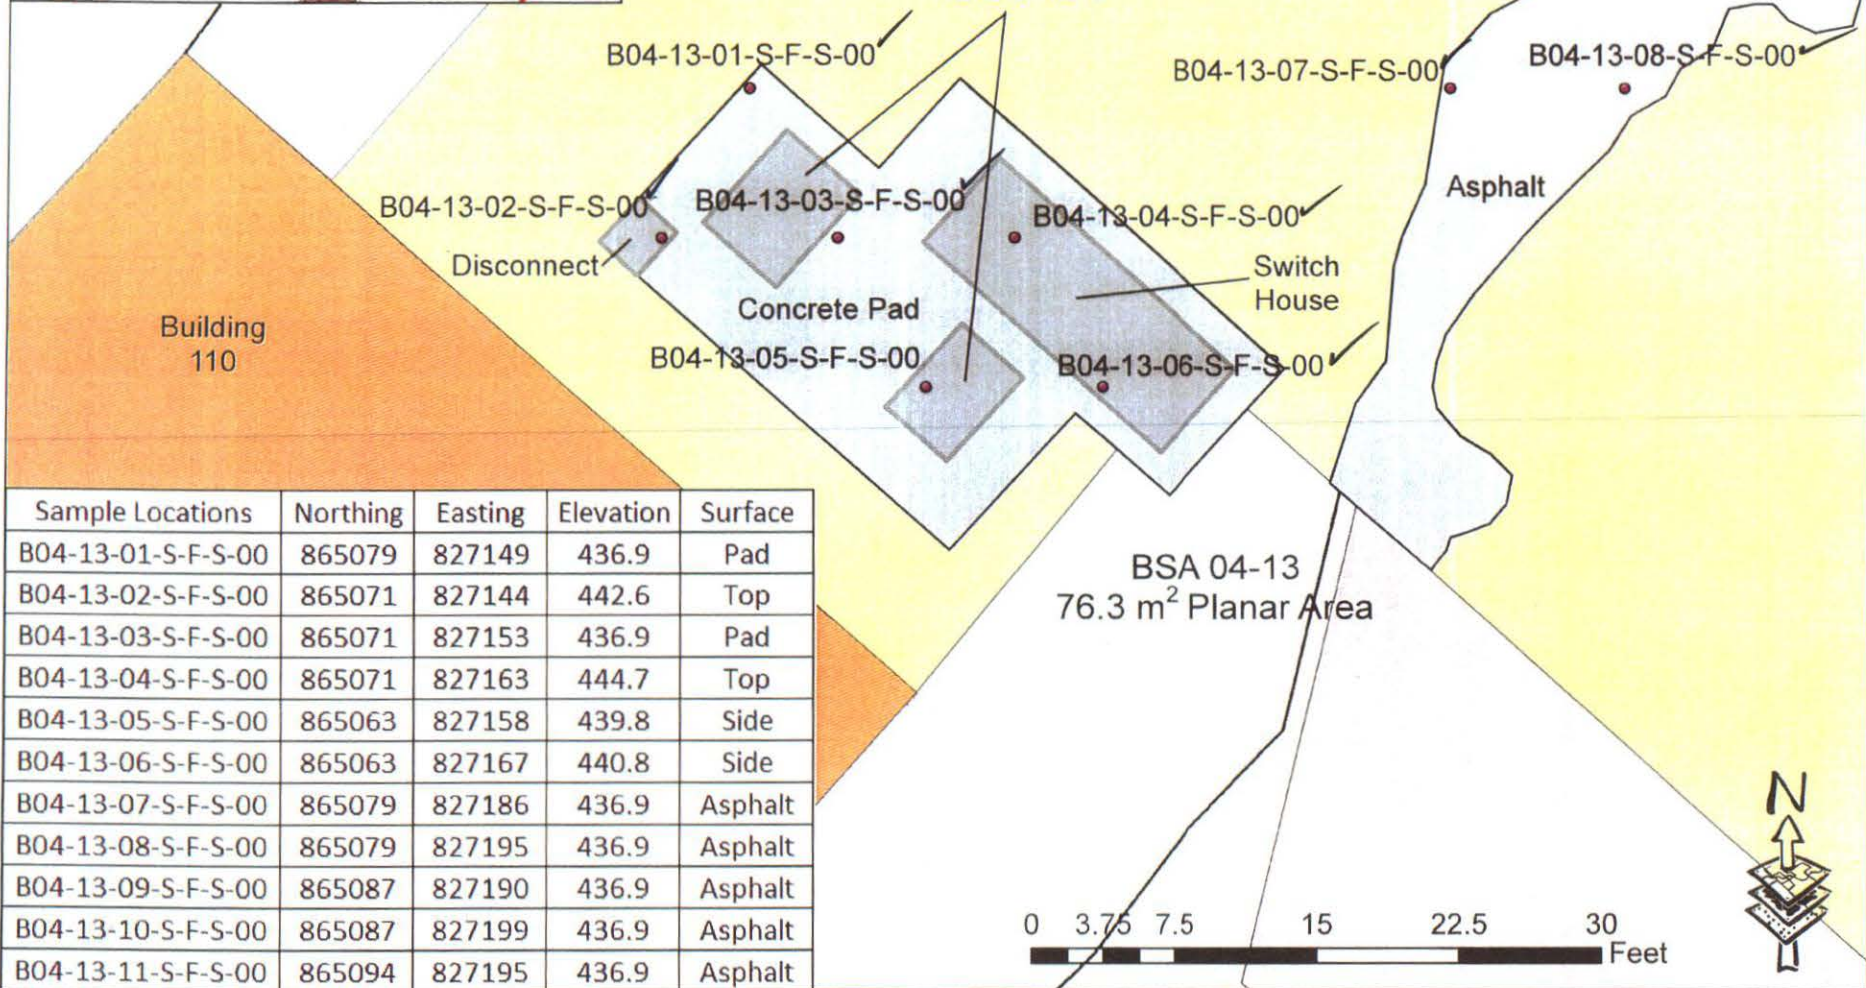

Sample Locations	Northing	Easting	Elevation	Surface
B04-13-01-S-F-S-00	865079	827149	436.9	Pad
B04-13-02-S-F-S-00	865071	827144	442.6	Top
B04-13-03-S-F-S-00	865071	827153	436.9	Pad
B04-13-04-S-F-S-00	865071	827163	444.7	Top
B04-13-05-S-F-S-00	865063	827158	439.8	Side
B04-13-06-S-F-S-00	865063	827167	440.8	Side
B04-13-07-S-F-S-00	865079	827186	436.9	Asphalt
B04-13-08-S-F-S-00	865079	827195	436.9	Asphalt
B04-13-09-S-F-S-00	865087	827190	436.9	Asphalt
B04-13-10-S-F-S-00	865087	827199	436.9	Asphalt
B04-13-11-S-F-S-00	865094	827195	436.9	Asphalt